



REVISION	BY	DATE
PLAN		
NOTE BOOK		
NO.		
ALIGNED	CHECKED	
PLOTTED	CHECKED	
FILE NAME		

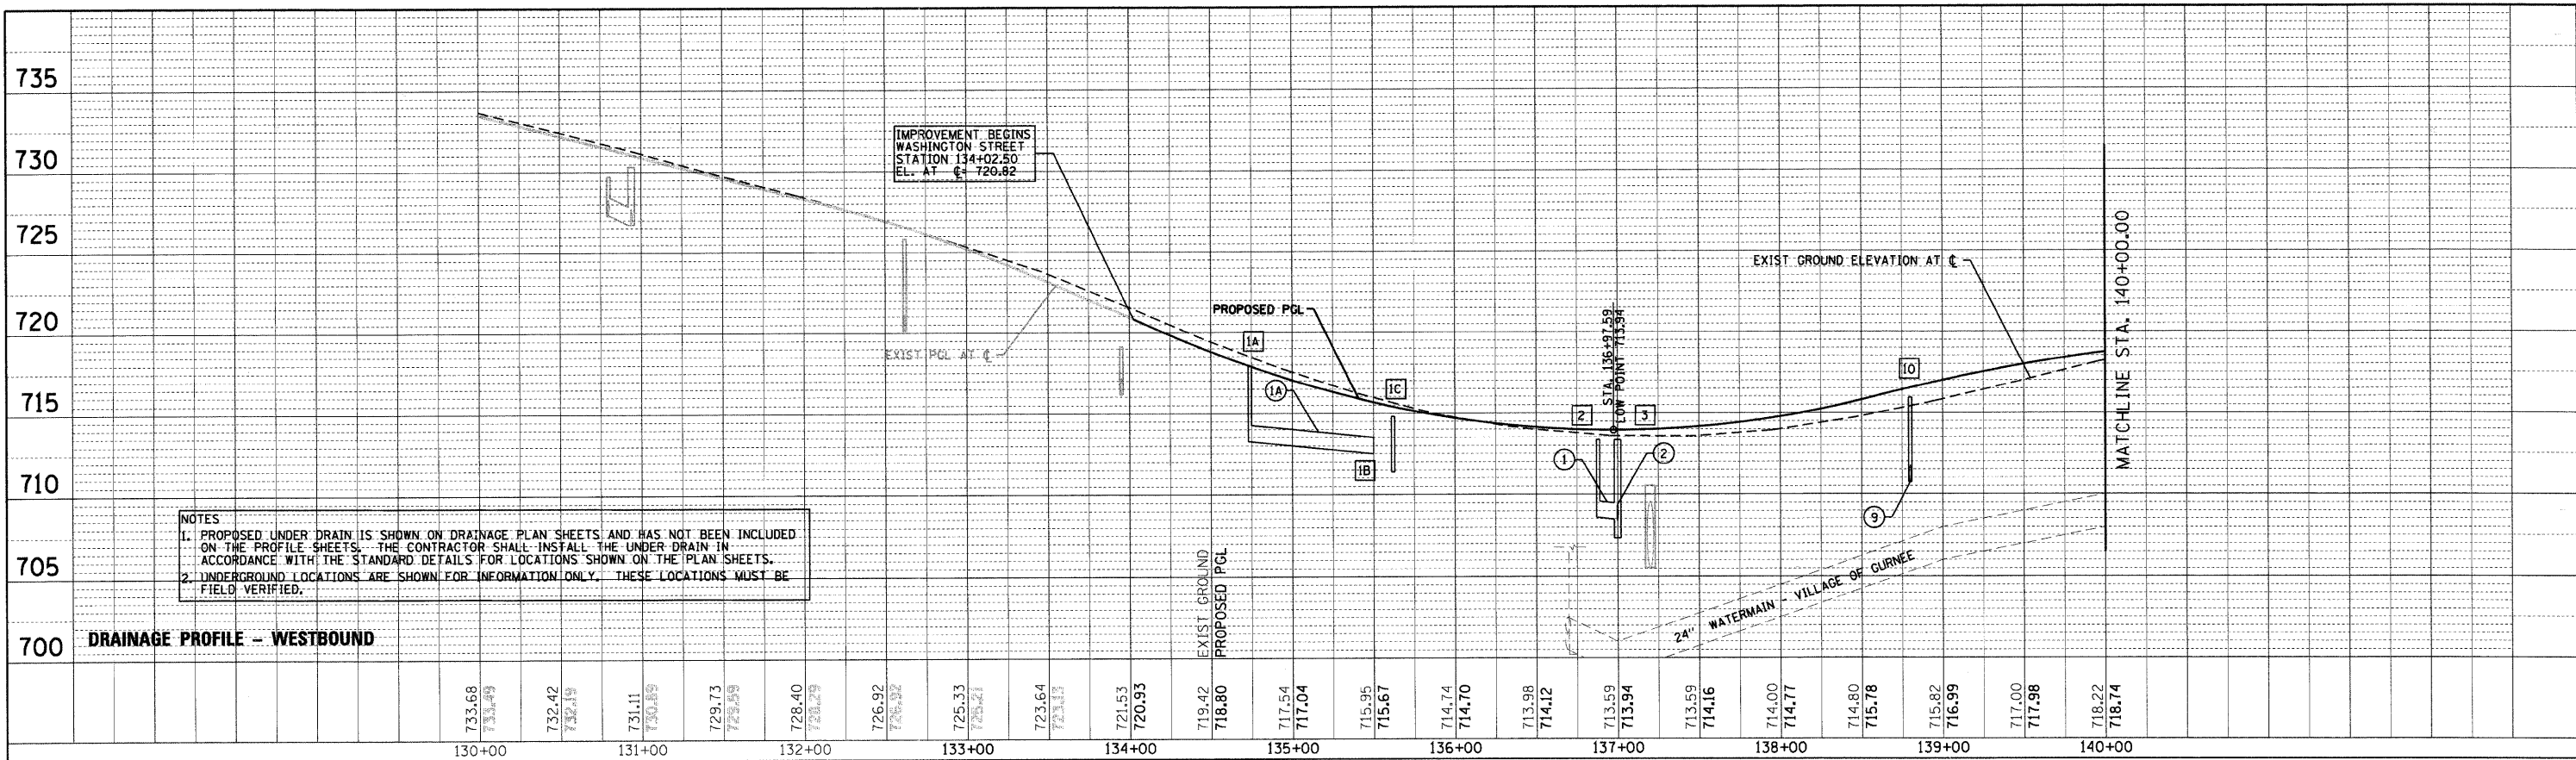

REVISION	BY	DATE
PROFILE		
NOTE BOOK		
NO.		
GRADES	CHECKED	
STRUCTURE	NOTATIONS	CHECKED
FILE NAME		

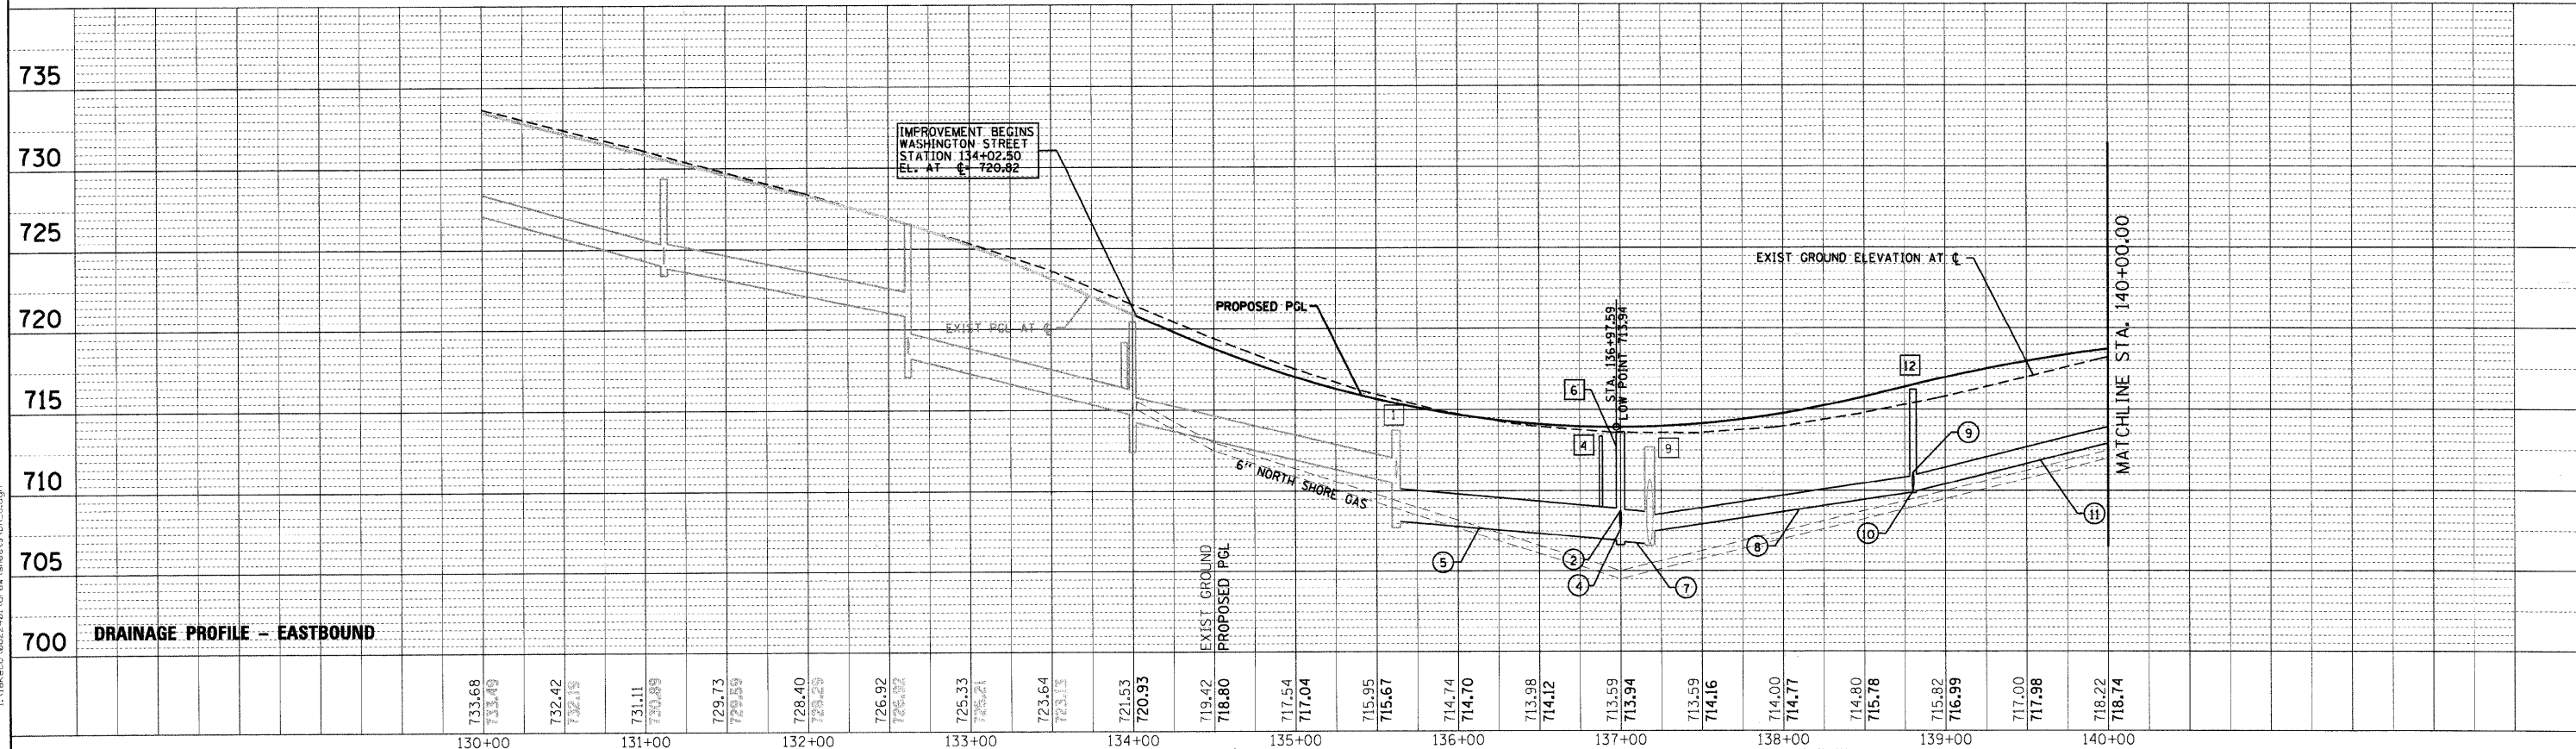

FILE NAME = I:\Lakeco\082248\1\dr-ov-shets\DR_6.dgn



USER NAME = Steve Prange	DESIGNED - SJP	REVISED -
PLOT SCALE = 50.0000' / 1" IN.	DRAWN - SJP	REVISED -
PLOT DATE = 05/29/09	CHECKED - KDN	REVISED -
	DATE - 05/29/09	REVISED -



SCALE: 1"=50'		SHEET NO. 6 OF 10 SHEETS		STA. 130+00 TO STA. 140+00	
---------------	--	--------------------------	--	----------------------------	--

F.A. RTE.	SECTION	COUNTY	TOTAL SHEETS	SHEET NO.
1016	02-00110-12-WR	LAKE	206	74
CONTRACT NO. 63209				
FED. ROAD DIST. NO. 1 ILLINOIS FED. AID PROJECT				