
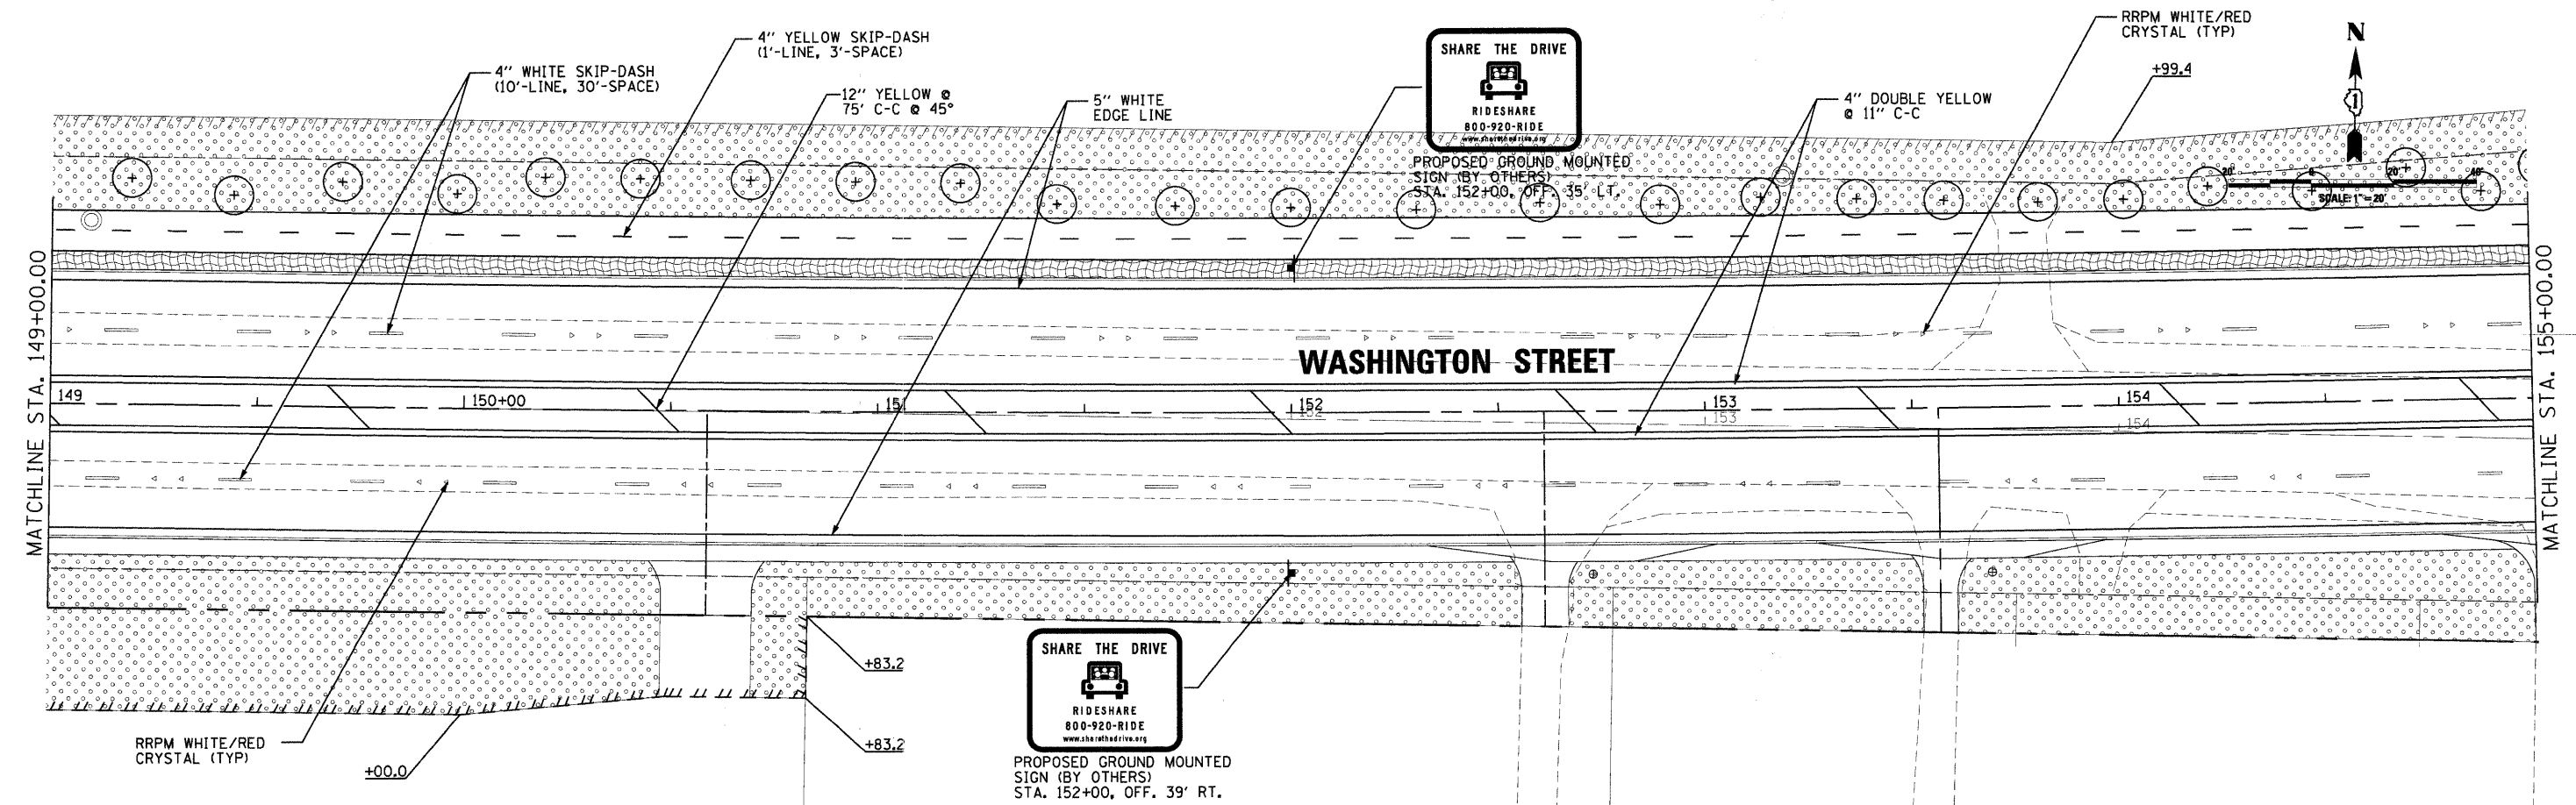


LETTER AND SYMBOLS WHITE (TYP)
(SEE NOTE 3)

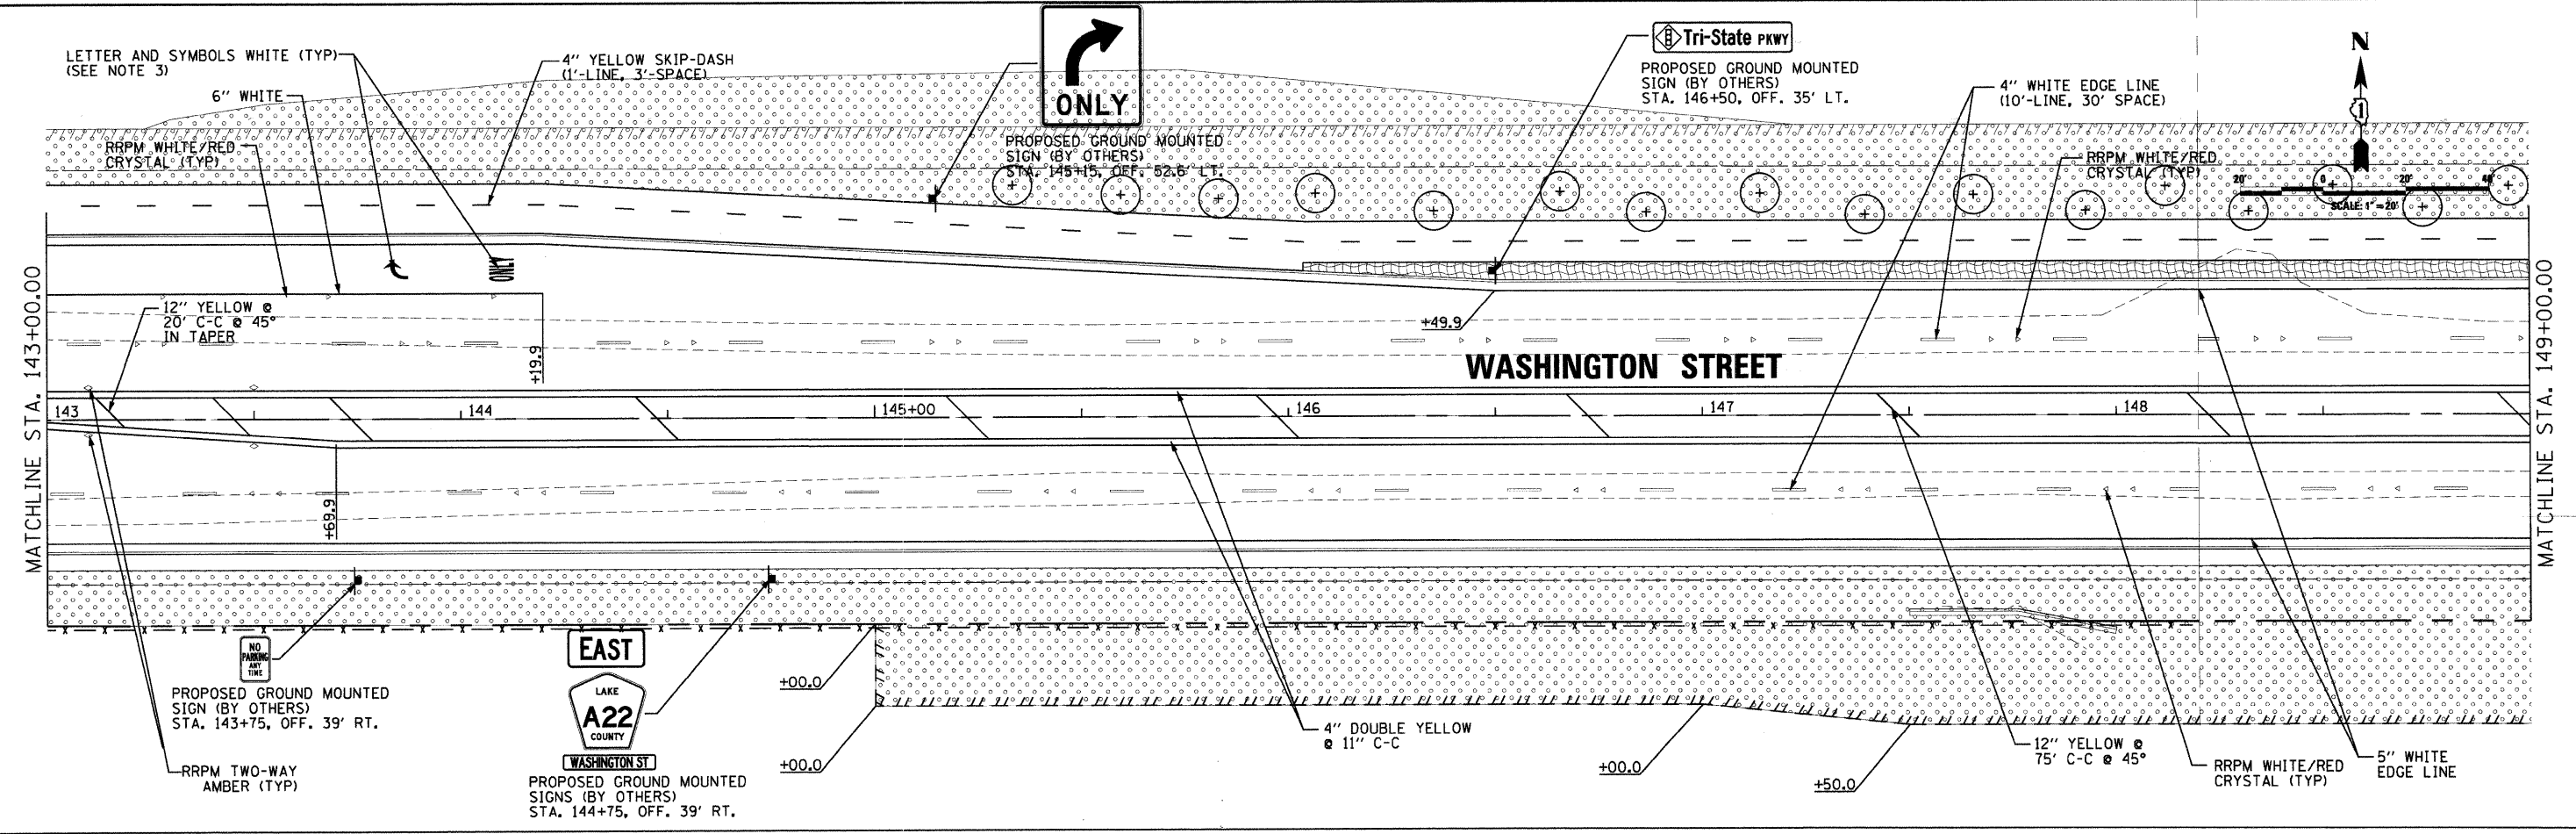

FILE NAME: I:\Lakeco\8822101\dr-aw\planets\SPM_02.dgn

CMT
CRAWFORD, MURPHY & TILLY, INC.
CONSULTING ENGINEERS
License No. 184-00063

USER NAME = Steve Prange	DESIGNED - SJP	REVISED -
PLOT SCALE = 20,000 / IN.	DRAWN - SJP	REVISED -
PLOT DATE = 05/29/09	CHECKED - KDN	REVISED -
	DATE - 05/29/09	REVISED -

LakeCounty
Division of Transportation

PAVEMENT MARKING AND LANDSCAPING PLAN

SCALE: 20'-1" SHEET NO. 2 OF 5 SHEETS STA. 143+00 TO STA. 155+00

F.A. RTE.	SECTION	COUNTY	TOTAL SHEETS	SHEET NO.
1016	02-00110-12-WR	LAKE	206	80
CONTRACT NO. 63209				
FED. ROAD DIST. NO. 1 ILLINOIS FED. AID PROJECT				