


DATE	
BY	
SURVEYED	
PLOTTED	
NOTE BOOK	
AREAS CHECKED	
NO.	

DATE	
BY	
SURVEYED	
PLOTTED	
NOTE BOOK	
AREAS CHECKED	
NO.	

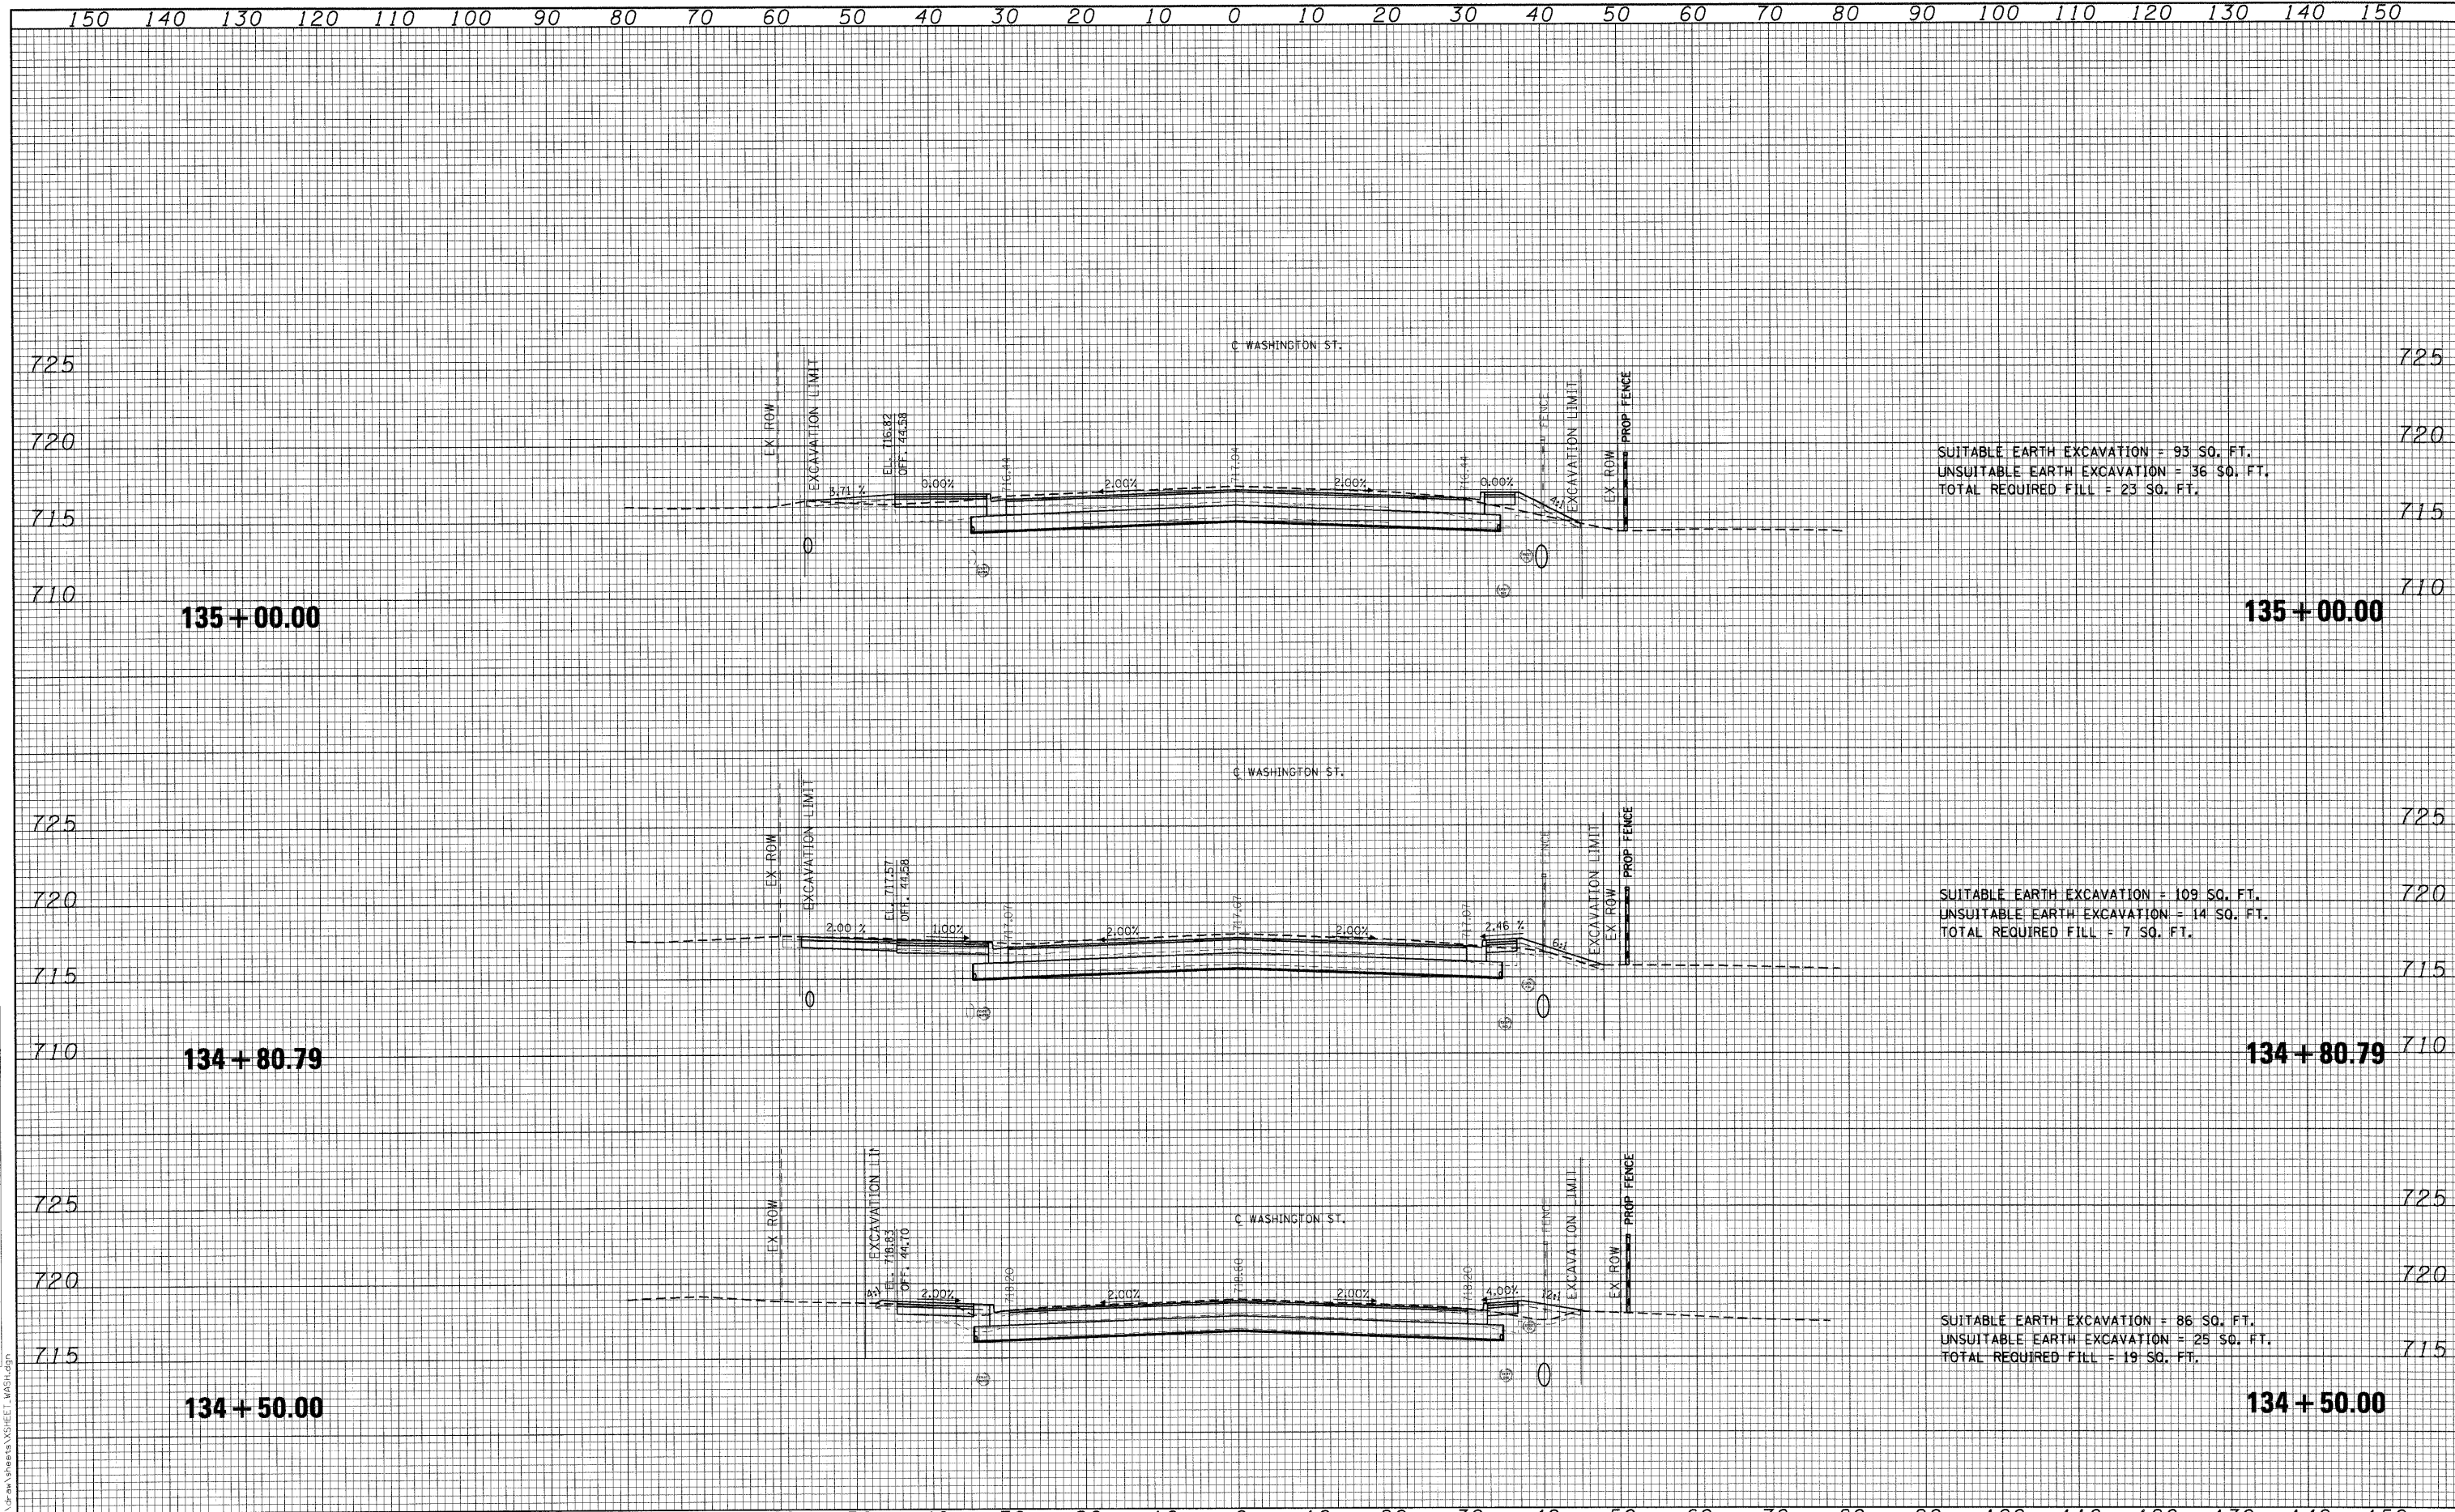

FILE NAME: J:\Lakeco\0822401\Draw\Sheets\XSECTION\WASHINGTON

CMT CRAWFORD, MURPHY & TILLY, INC. CONSULTING ENGINEERS License No. 184-000613	USER NAME = Steve Prange PLOT SCALE = 10.0000' / IN. PLOT DATE = 05/29/09	DESIGNED - SJP DRAWN - SJP CHECKED - KDN DATE - 05/29/09	REVISED - REVISED - REVISED - REVISED -	Lake County Division of Transportation	WASHINGTON STREET - CROSS SECTION SCALE: 10H:5V SHEET NO. OF SHEETS STA. 134+50.00 TO STA. 135+00.00	F.A. RTE. 1016 SECTION 02-00110-12-WR COUNTY LAKE TOTAL SHEETS 206 SHEET NO. 120 CONTRACT NO. 63209 FED. ROAD DIST. NO. 1 ILLINOIS FED. AID PROJECT
------------------------------------------------------------------------------------------------	---------------------------------------------------------------------------------	-------------------------------------------------------------------	--------------------------------------------------	--------------------------------------------------	---	---