



DATE	
BY	
SURVEYED	
PLOTTED	
NOTE BOOK	
AREAS CHECKED	
NO.	

DATE	
BY	
SURVEYED	
PLOTTED	
NOTE BOOK	
AREAS CHECKED	
NO.	

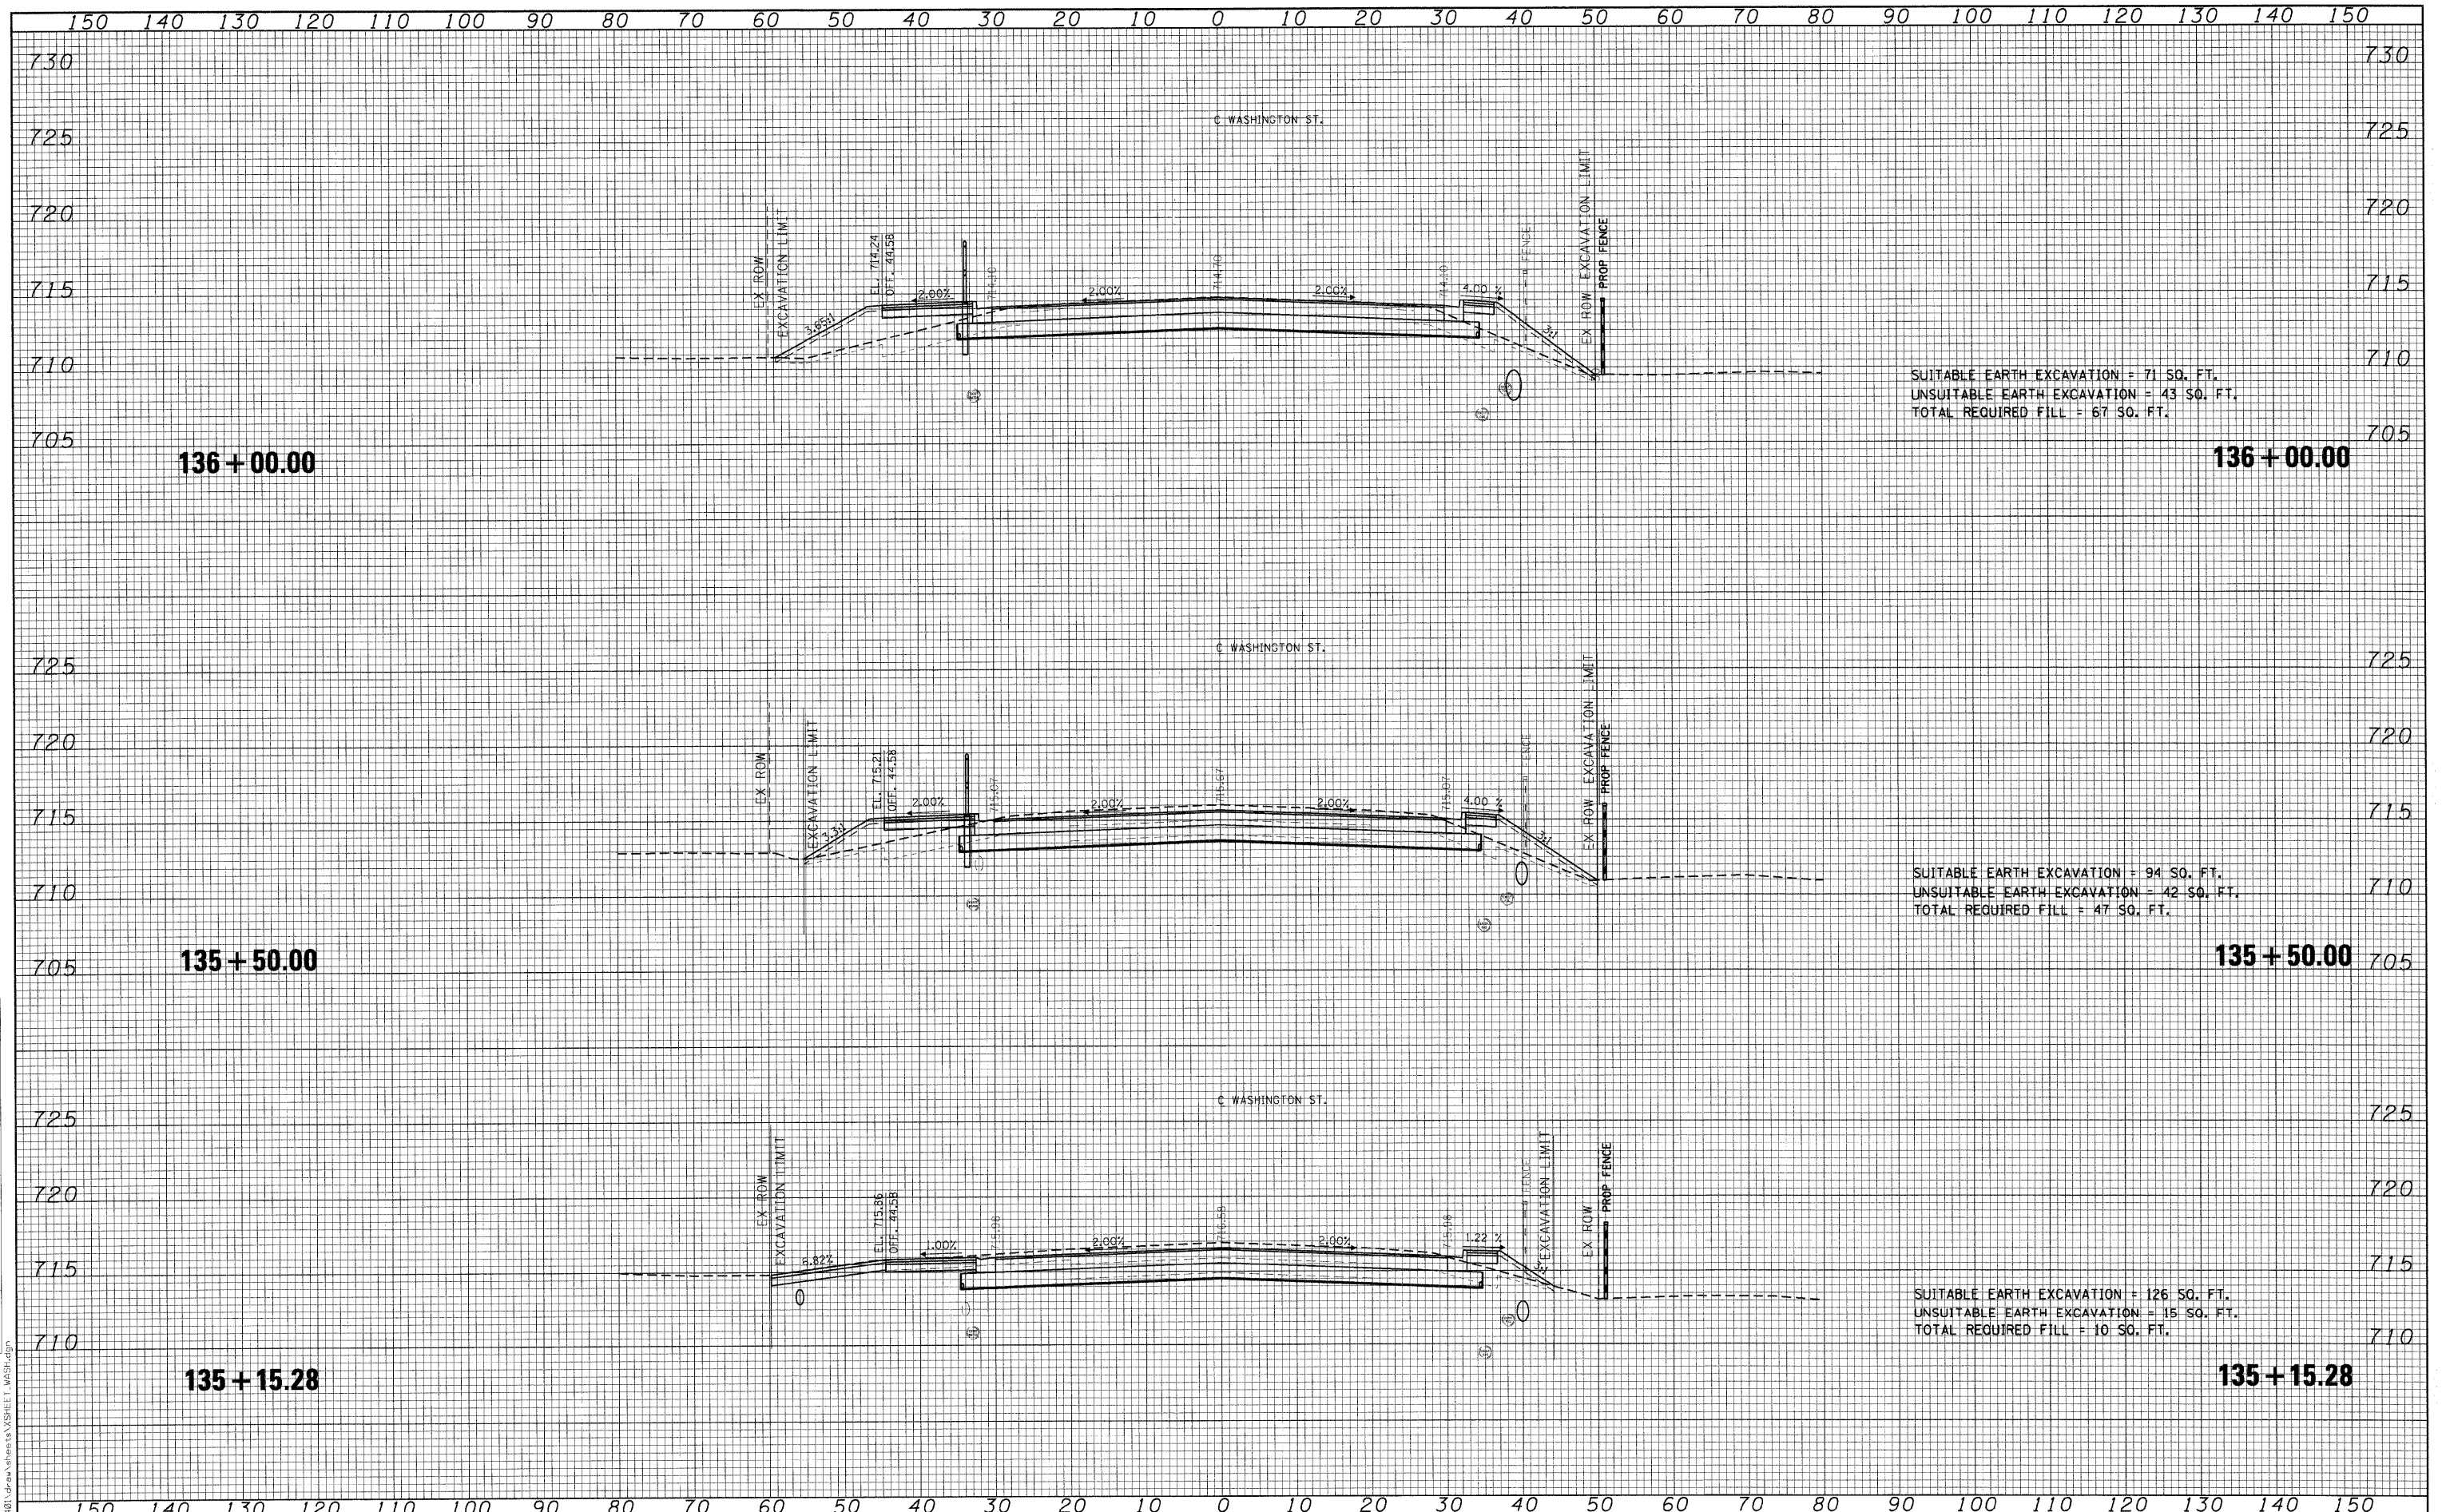

FILE NAME = I:\Lakeco\108222401\Draw\Notes\Sheet\WASHINGTON

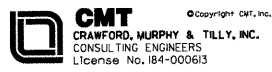

USER NAME = Steve Prange	DESIGNED - SJP	REVISED -
PLLOT SCALE = 10.0000' / 1"	DRAWN - SJP	REVISED -
PLLOT DATE = 05/29/09	CHECKED - KDN	REVISED -
	DATE - 05/29/09	REVISED -



**WASHINGTON STREET - CROSS SECTION**

SCALE: 10H:5V SHEET NO. OF SHEETS STA. 135+15.28 TO STA. 136+00.00

F.A. RTE.	SECTION	COUNTY	TOTAL SHEETS	SHEET NO.
1016	02-00110-12-WR	LAKE	206	121
CONTRACT NO. 63209			ILLINOIS FED. AID PROJECT	