


FINAL SURVEY	DATE
SURVEYED	BY
NOTE BOOK	NO.
PLotted	DATE
AREAS CHECKED	

ORIGINAL SURVEY	DATE
SURVEYED	BY
NOTE BOOK	NO.
PLotted	DATE
AREAS CHECKED	

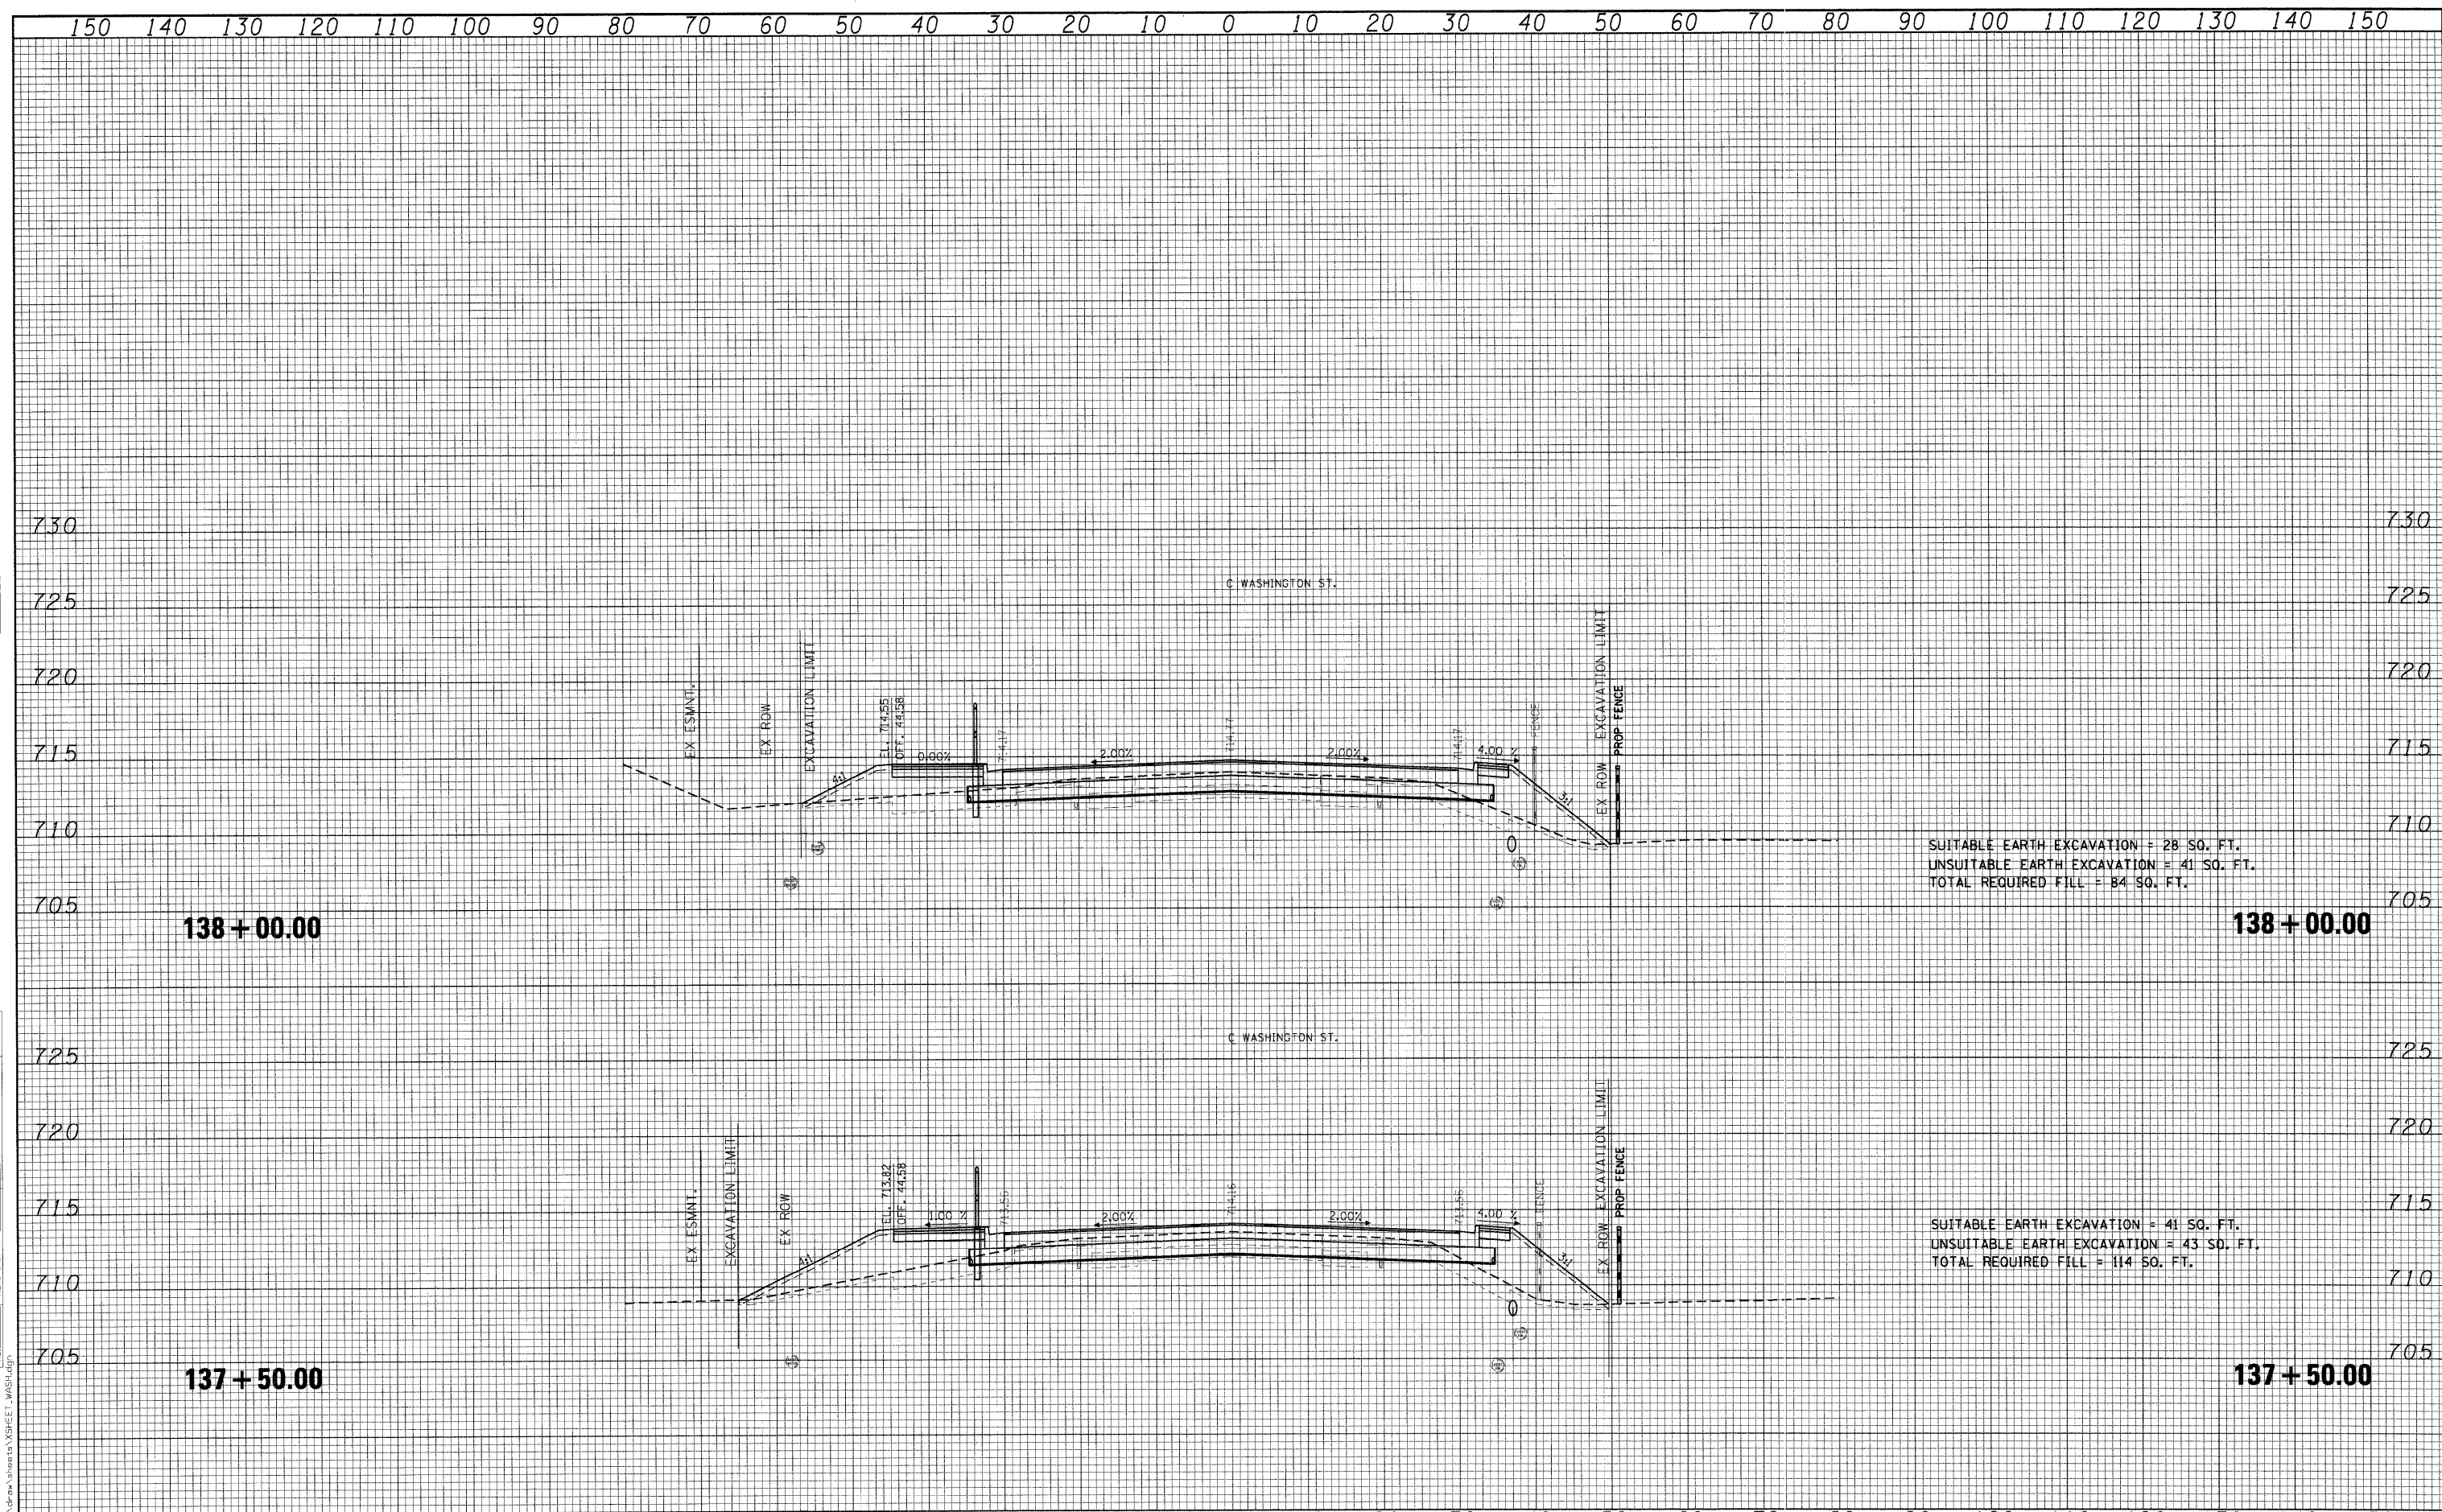

SUITABLE EARTH EXCAVATION = 28 SQ. FT.
 UNSUITABLE EARTH EXCAVATION = 41 SQ. FT.
 TOTAL REQUIRED FILL = 84 SQ. FT.

SUITABLE EARTH EXCAVATION = 41 SQ. FT.
 UNSUITABLE EARTH EXCAVATION = 43 SQ. FT.
 TOTAL REQUIRED FILL = 114 SQ. FT.

138 + 00.00

138 + 00.00

137 + 50.00

137 + 50.00


FILE NAME =

1:\Lakeco\0822401\Drawings\Sheet\WASH1.dgn

USER NAME = Steve Prange
 PLOT SCALE = 1/2" = 10'-00"
 PLOT DATE = 05/29/09

DESIGNED - SJP
 DRAWN - SJP
 CHECKED - KDN
 DATE - 05/29/09

REVISED -
 REVISED -
 REVISED -
 REVISED -

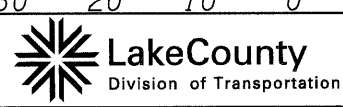

WASHINGTON STREET - CROSS SECTION

SCALE: 1/4" = 5' SHEET NO. OF SHEETS STA. 137+50.00 TO STA. 138+00.00

F.A. RTE.	SECTION	COUNTY	TOTAL SHEETS	SHEET NO.
1016	02-00110-12-WR	LAKE	206	123
FED. ROAD DIST. NO. 1 ILLINOIS FED. AID PROJECT			CONTRACT NO. 63209	