


DATE _____ BY _____
 SURVEYED _____
 PLOTTED _____
 NOTE BOOK _____
 TEMPLATE _____
 AREAS CHECKED _____
 NO. _____

DATE _____ BY _____
 SURVEYED _____
 PLOTTED _____
 NOTE BOOK _____
 TEMPLATE _____
 AREAS CHECKED _____
 NO. _____

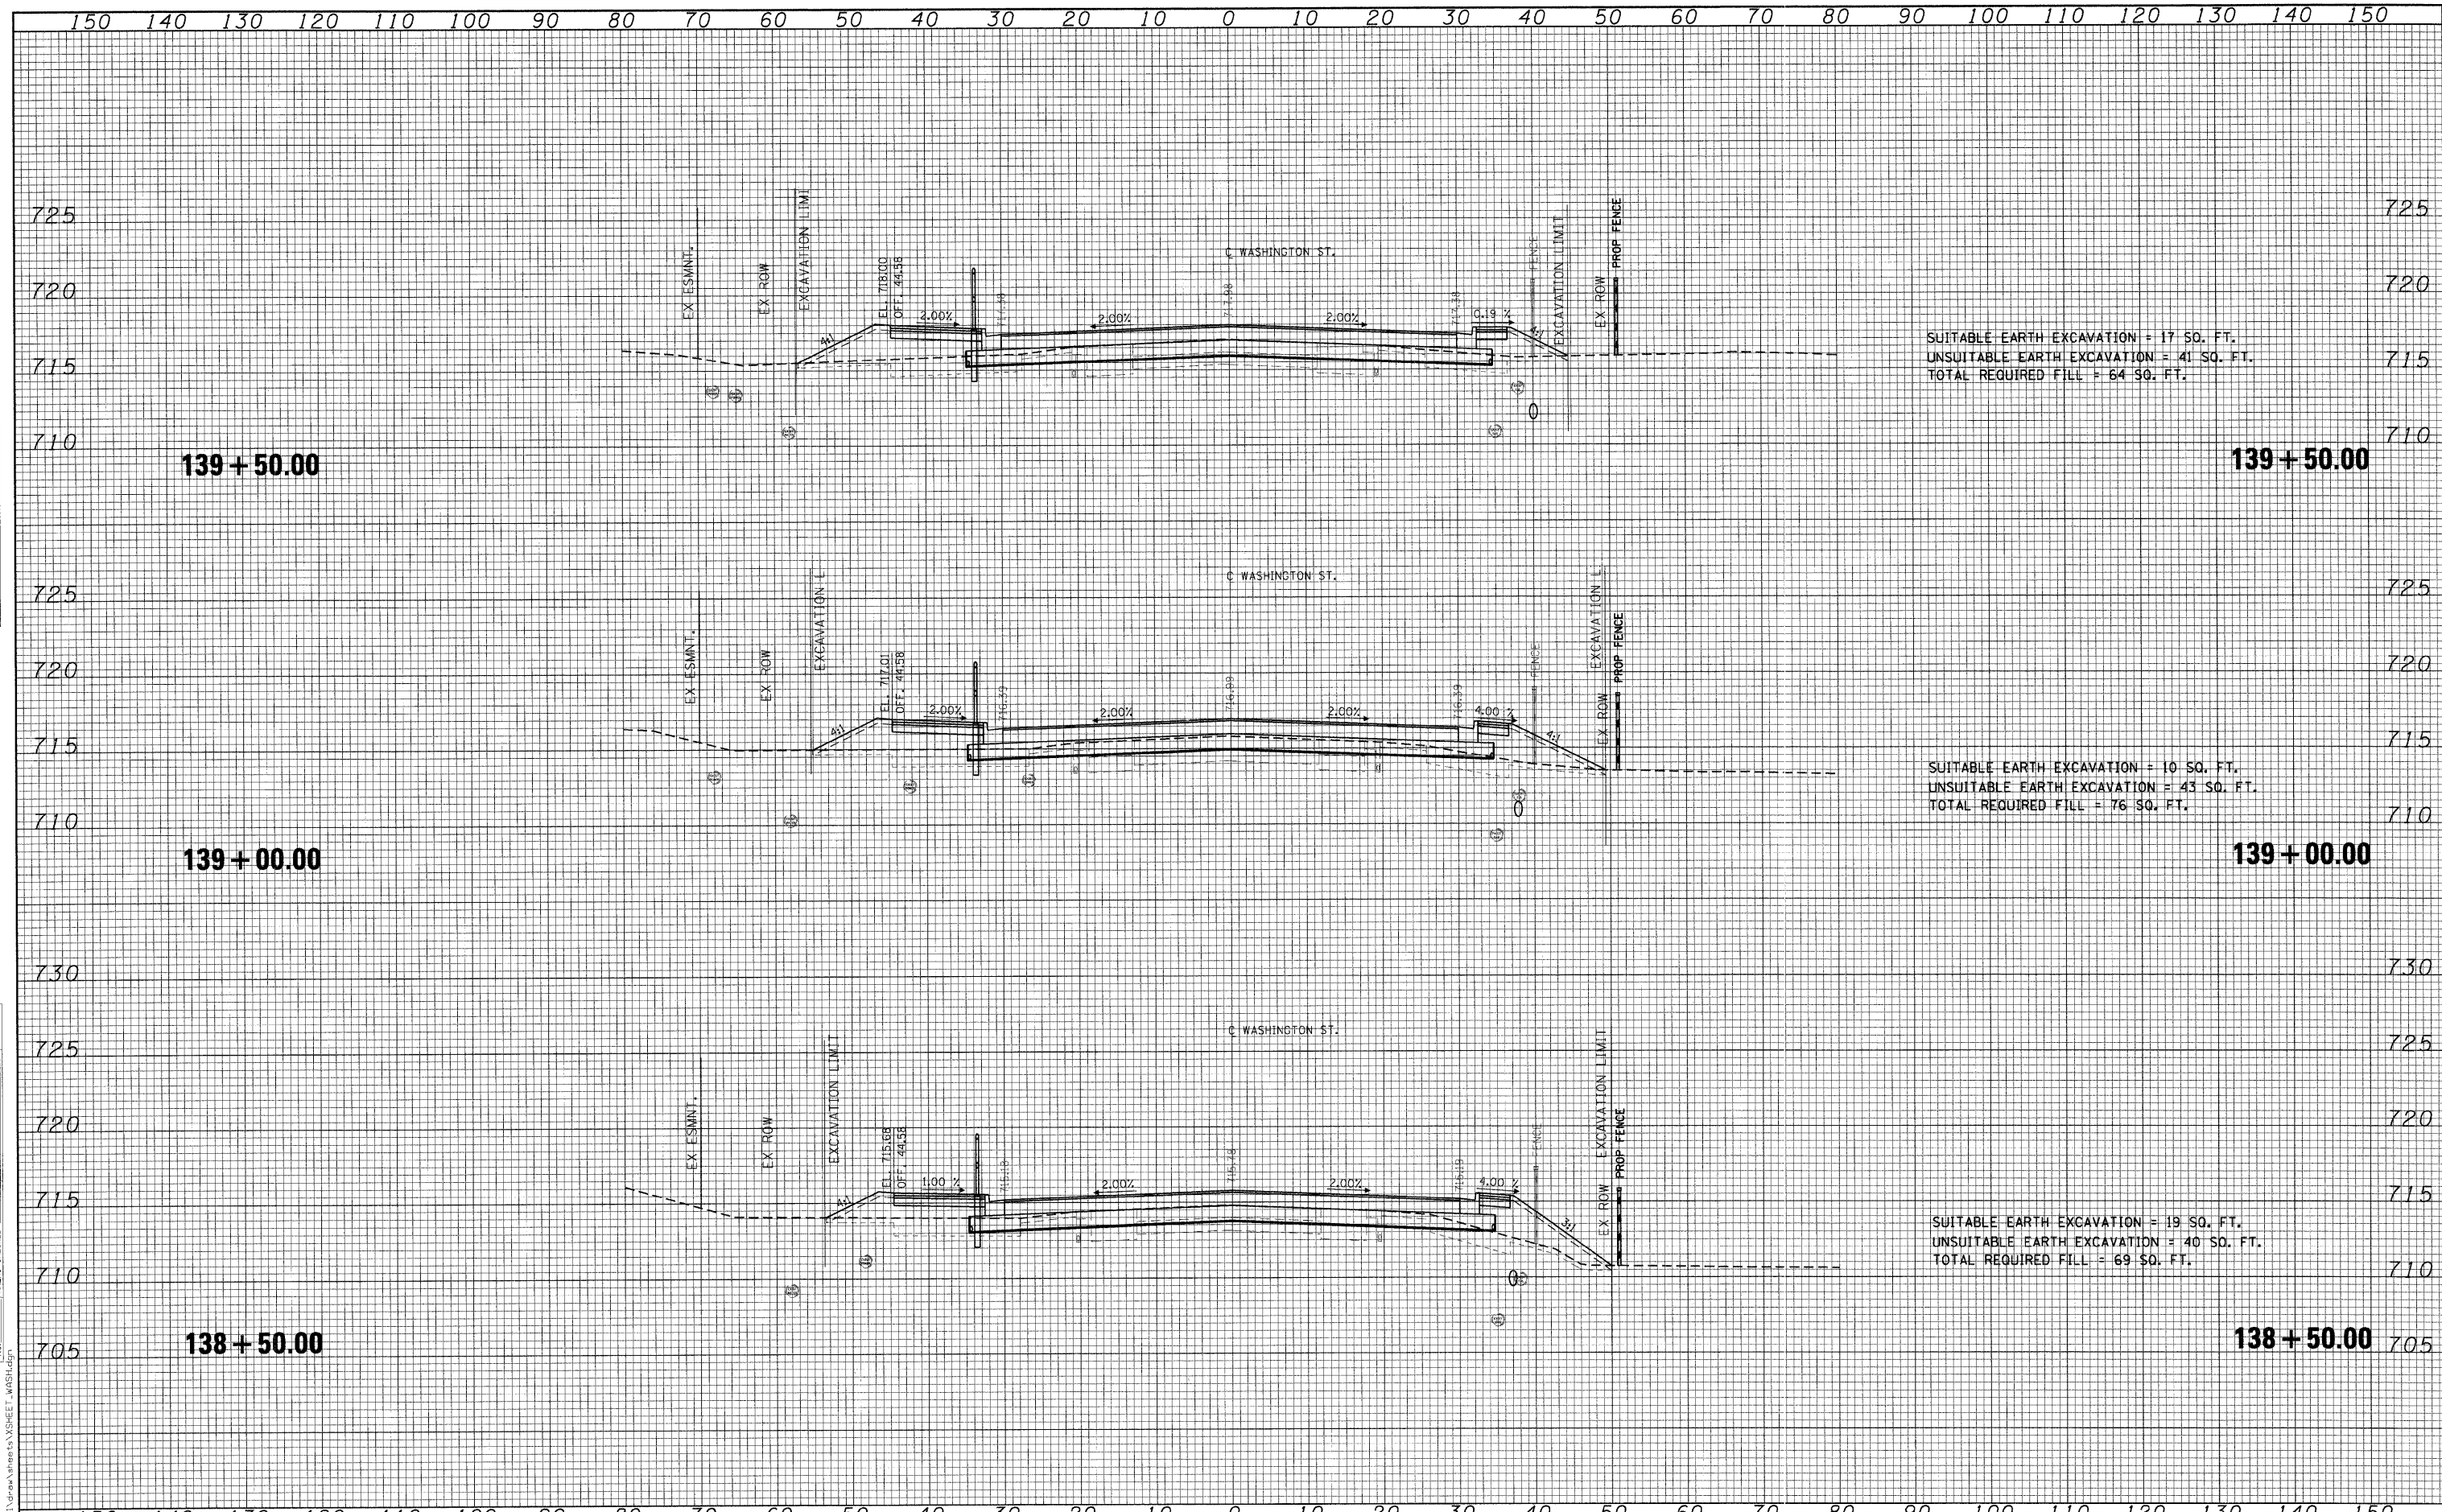

SUITABLE EARTH EXCAVATION = 17 SQ. FT.
 UNSUITABLE EARTH EXCAVATION = 41 SQ. FT.
 TOTAL REQUIRED FILL = 64 SQ. FT.

SUITABLE EARTH EXCAVATION = 10 SQ. FT.
 UNSUITABLE EARTH EXCAVATION = 43 SQ. FT.
 TOTAL REQUIRED FILL = 76 SQ. FT.

SUITABLE EARTH EXCAVATION = 19 SQ. FT.
 UNSUITABLE EARTH EXCAVATION = 40 SQ. FT.
 TOTAL REQUIRED FILL = 69 SQ. FT.

FILE NAME = I:\Lakeco\9822401\grax\shhets\XSHEET_WASH.dgn

CMT
 CRAWFORD, MURPHY & TILLY, INC.
 CONSULTING ENGINEERS
 License No. 184-000613

USER NAME = Steve Prange
 PLOT SCALE = 10:00000' / IN.
 PLOT DATE = 05/29/09

DESIGNED - SJP
 DRAWN - SJP
 CHECKED - KDN
 DATE - 05/29/09

REVISED -
 REVISED -
 REVISED -
 REVISED -



WASHINGTON STREET - CROSS SECTION

SCALE: 10H:5V SHEET NO. OF SHEETS STA. 138+50.00 TO STA. 139+50.00

F.A. RTE.	SECTION	COUNTY	TOTAL SHEETS	SHEET NO.
1016	02-00110-12-WR	LAKE	206	124
CONTRACT NO. 63209			FED. ROAD DIST. NO. 1 ILLINOIS FED. AID PROJECT	