


DATE: _____ BY: _____
 SURVEYED: _____ PLOTTED: _____
 ORIGINAL SURVEY: _____ TEMPLATE: _____
 NOTE BOOK: _____ AREAS CHECKED: _____
 NO. _____

DATE: _____ BY: _____
 SURVEYED: _____ PLOTTED: _____
 ORIGINAL SURVEY: _____ TEMPLATE: _____
 NOTE BOOK: _____ AREAS CHECKED: _____
 NO. _____

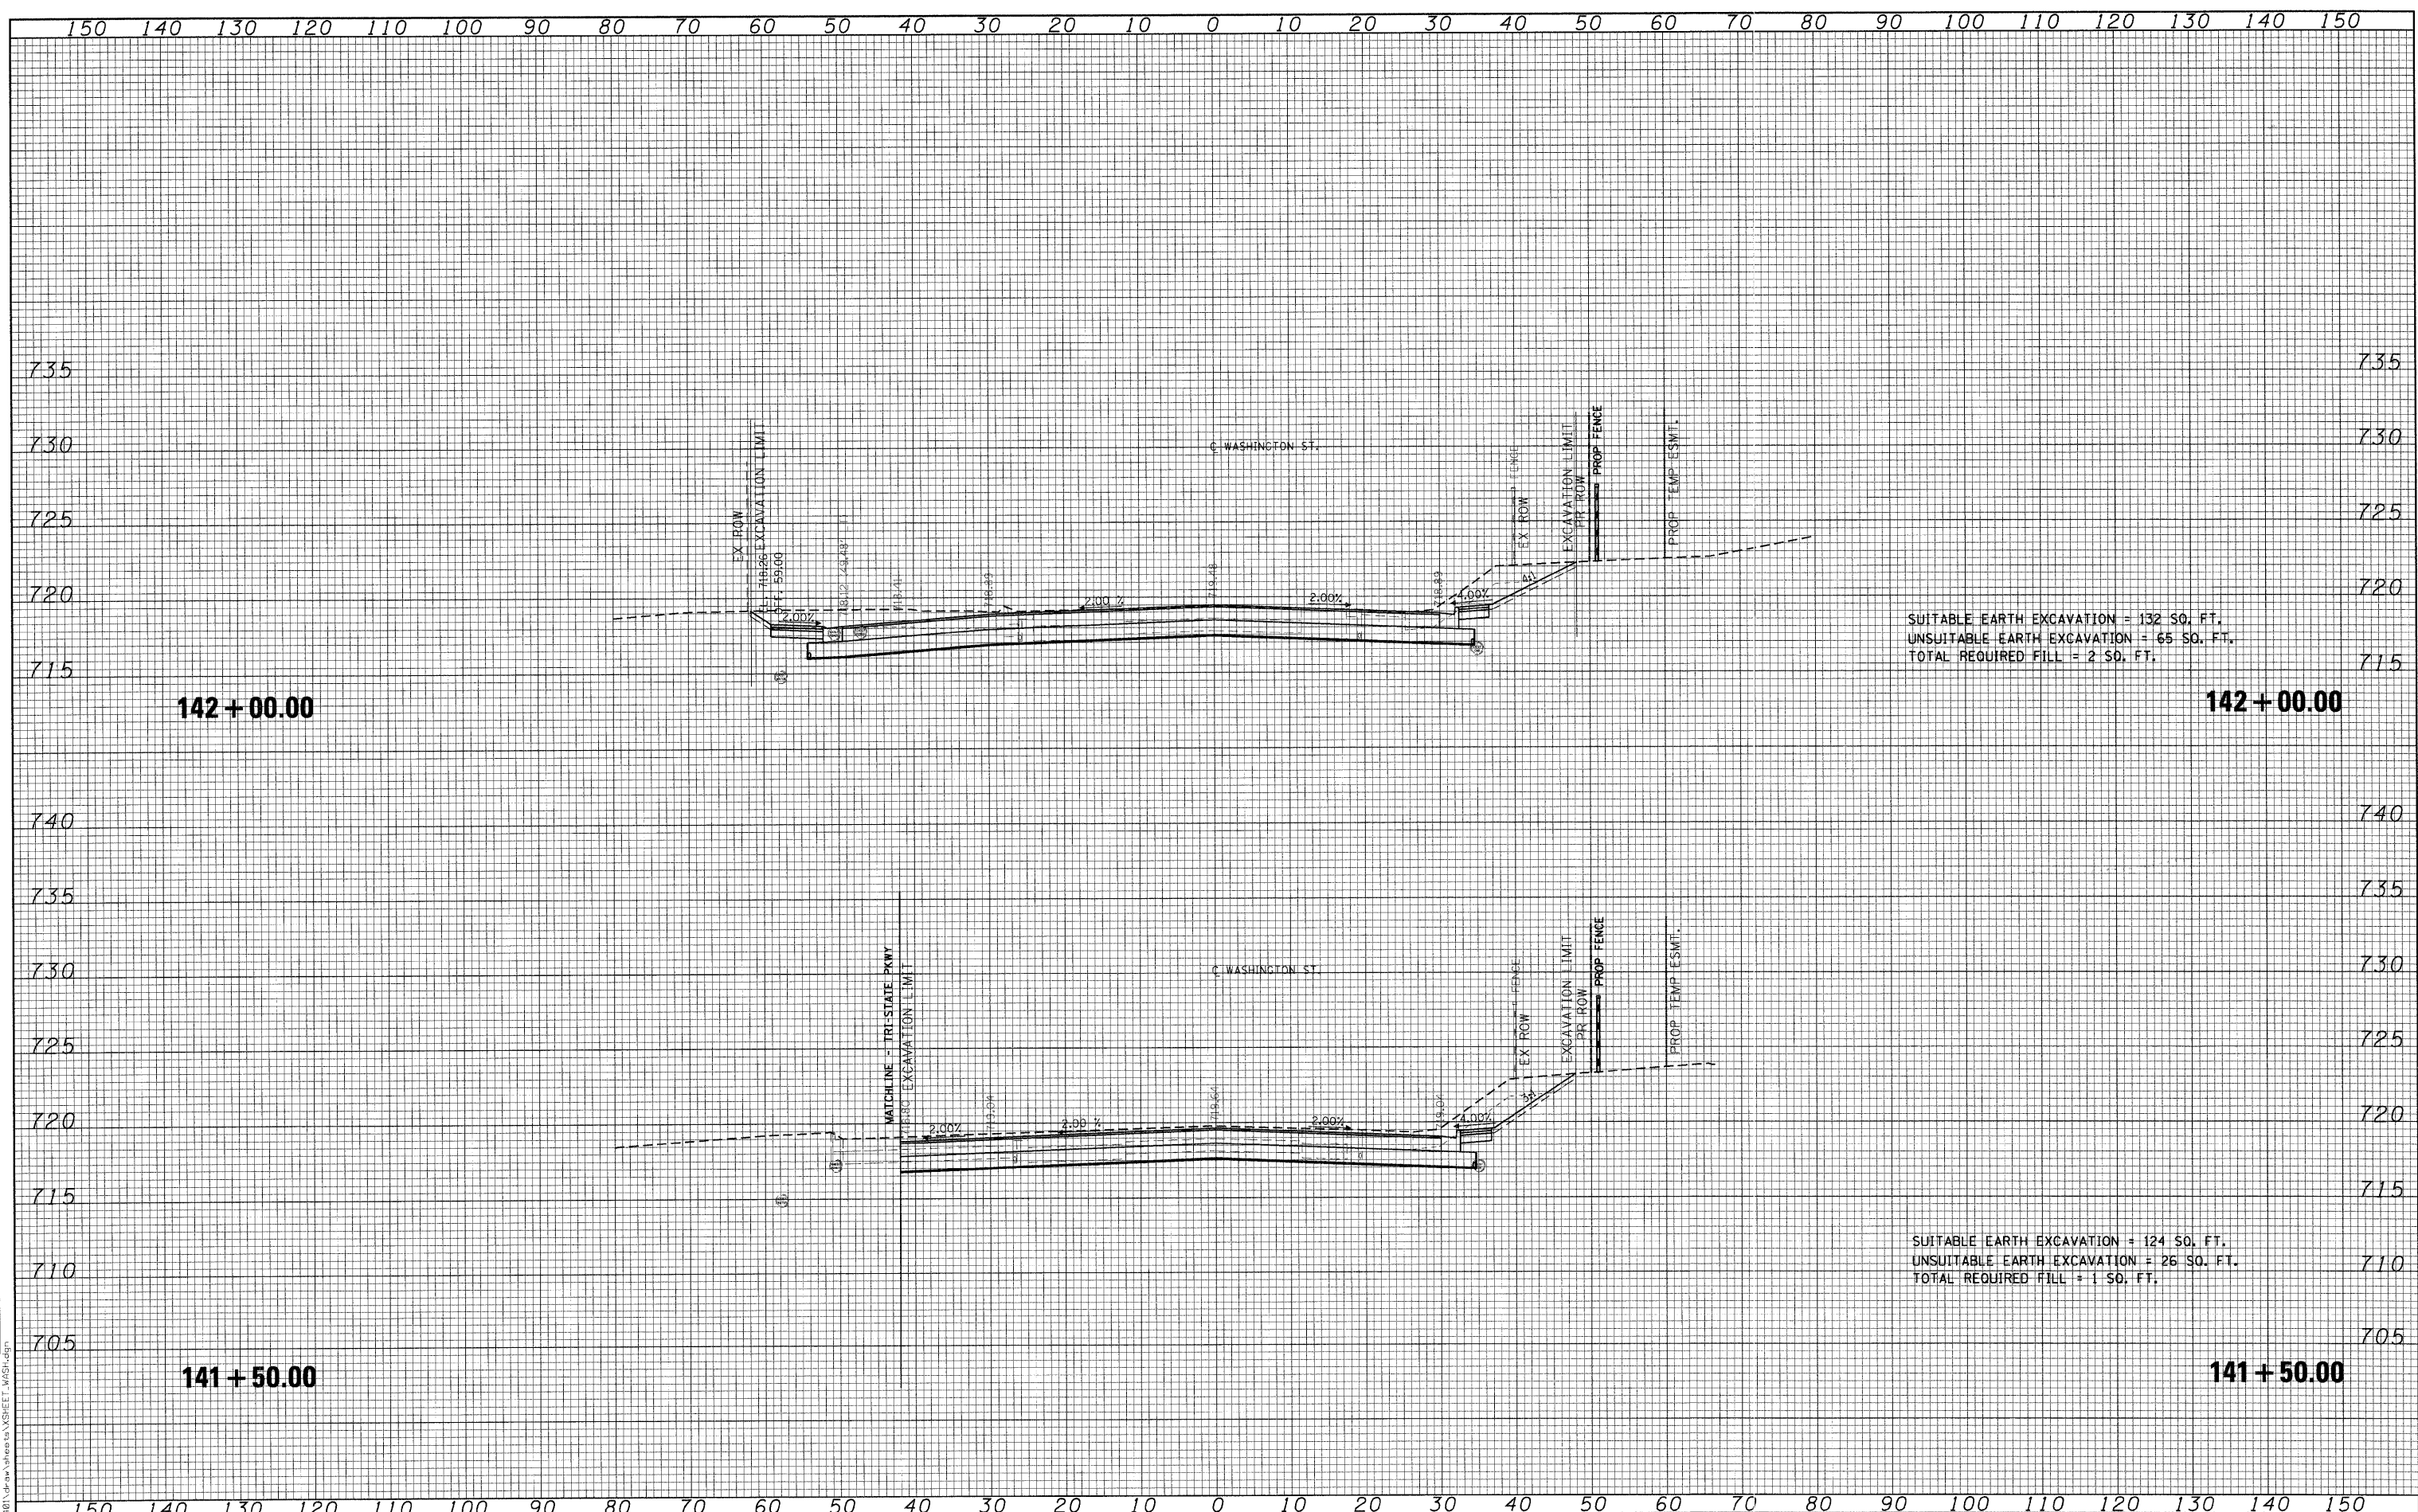

SUITABLE EARTH EXCAVATION = 132 SQ. FT.
 UNSUITABLE EARTH EXCAVATION = 65 SQ. FT.
 TOTAL REQUIRED FILL = 2' SQ. FT.

SUITABLE EARTH EXCAVATION = 124 SQ. FT.
 UNSUITABLE EARTH EXCAVATION = 26 SQ. FT.
 TOTAL REQUIRED FILL = 1' SQ. FT.

FILE NAME: I:\Lakeco\80322\01\Draw\Sheet\Sheet\WASH.dwg
 USER NAME: Steve Prange
 PLOT SCALE: 10.0000' / 1"
 PLOT DATE: 05/25/09

DESIGNED - SJP	REVISED -
DRAWN - SJP	REVISED -
CHECKED - KDN	REVISED -
DATE - 05/29/09	REVISED -



WASHINGTON STREET - CROSS SECTION
 SCALE: 10H:5V SHEET NO. OF SHEETS STA. 141+50.00 TO STA. 142+00.00

F.A. RTE. 1016	SECTION 02-00110-12-WR	COUNTY LAKE	TOTAL SHEETS 206	SHEET NO. 127
CONTRACT NO. 63209				
FED. ROAD DIST. NO. 1 ILLINOIS FED. AID PROJECT				