


| | |
|---------------|--|
| DATE | |
| BY | |
| FINAL SURVEY | |
| PLOTTED | |
| TEMPLATE | |
| NOTE BOOK | |
| AREAS CHECKED | |
| NO. | |

| | |
|-----------------|--|
| DATE | |
| BY | |
| ORIGINAL SURVEY | |
| PLOTTED | |
| TEMPLATE | |
| NOTE BOOK | |
| AREAS CHECKED | |
| NO. | |

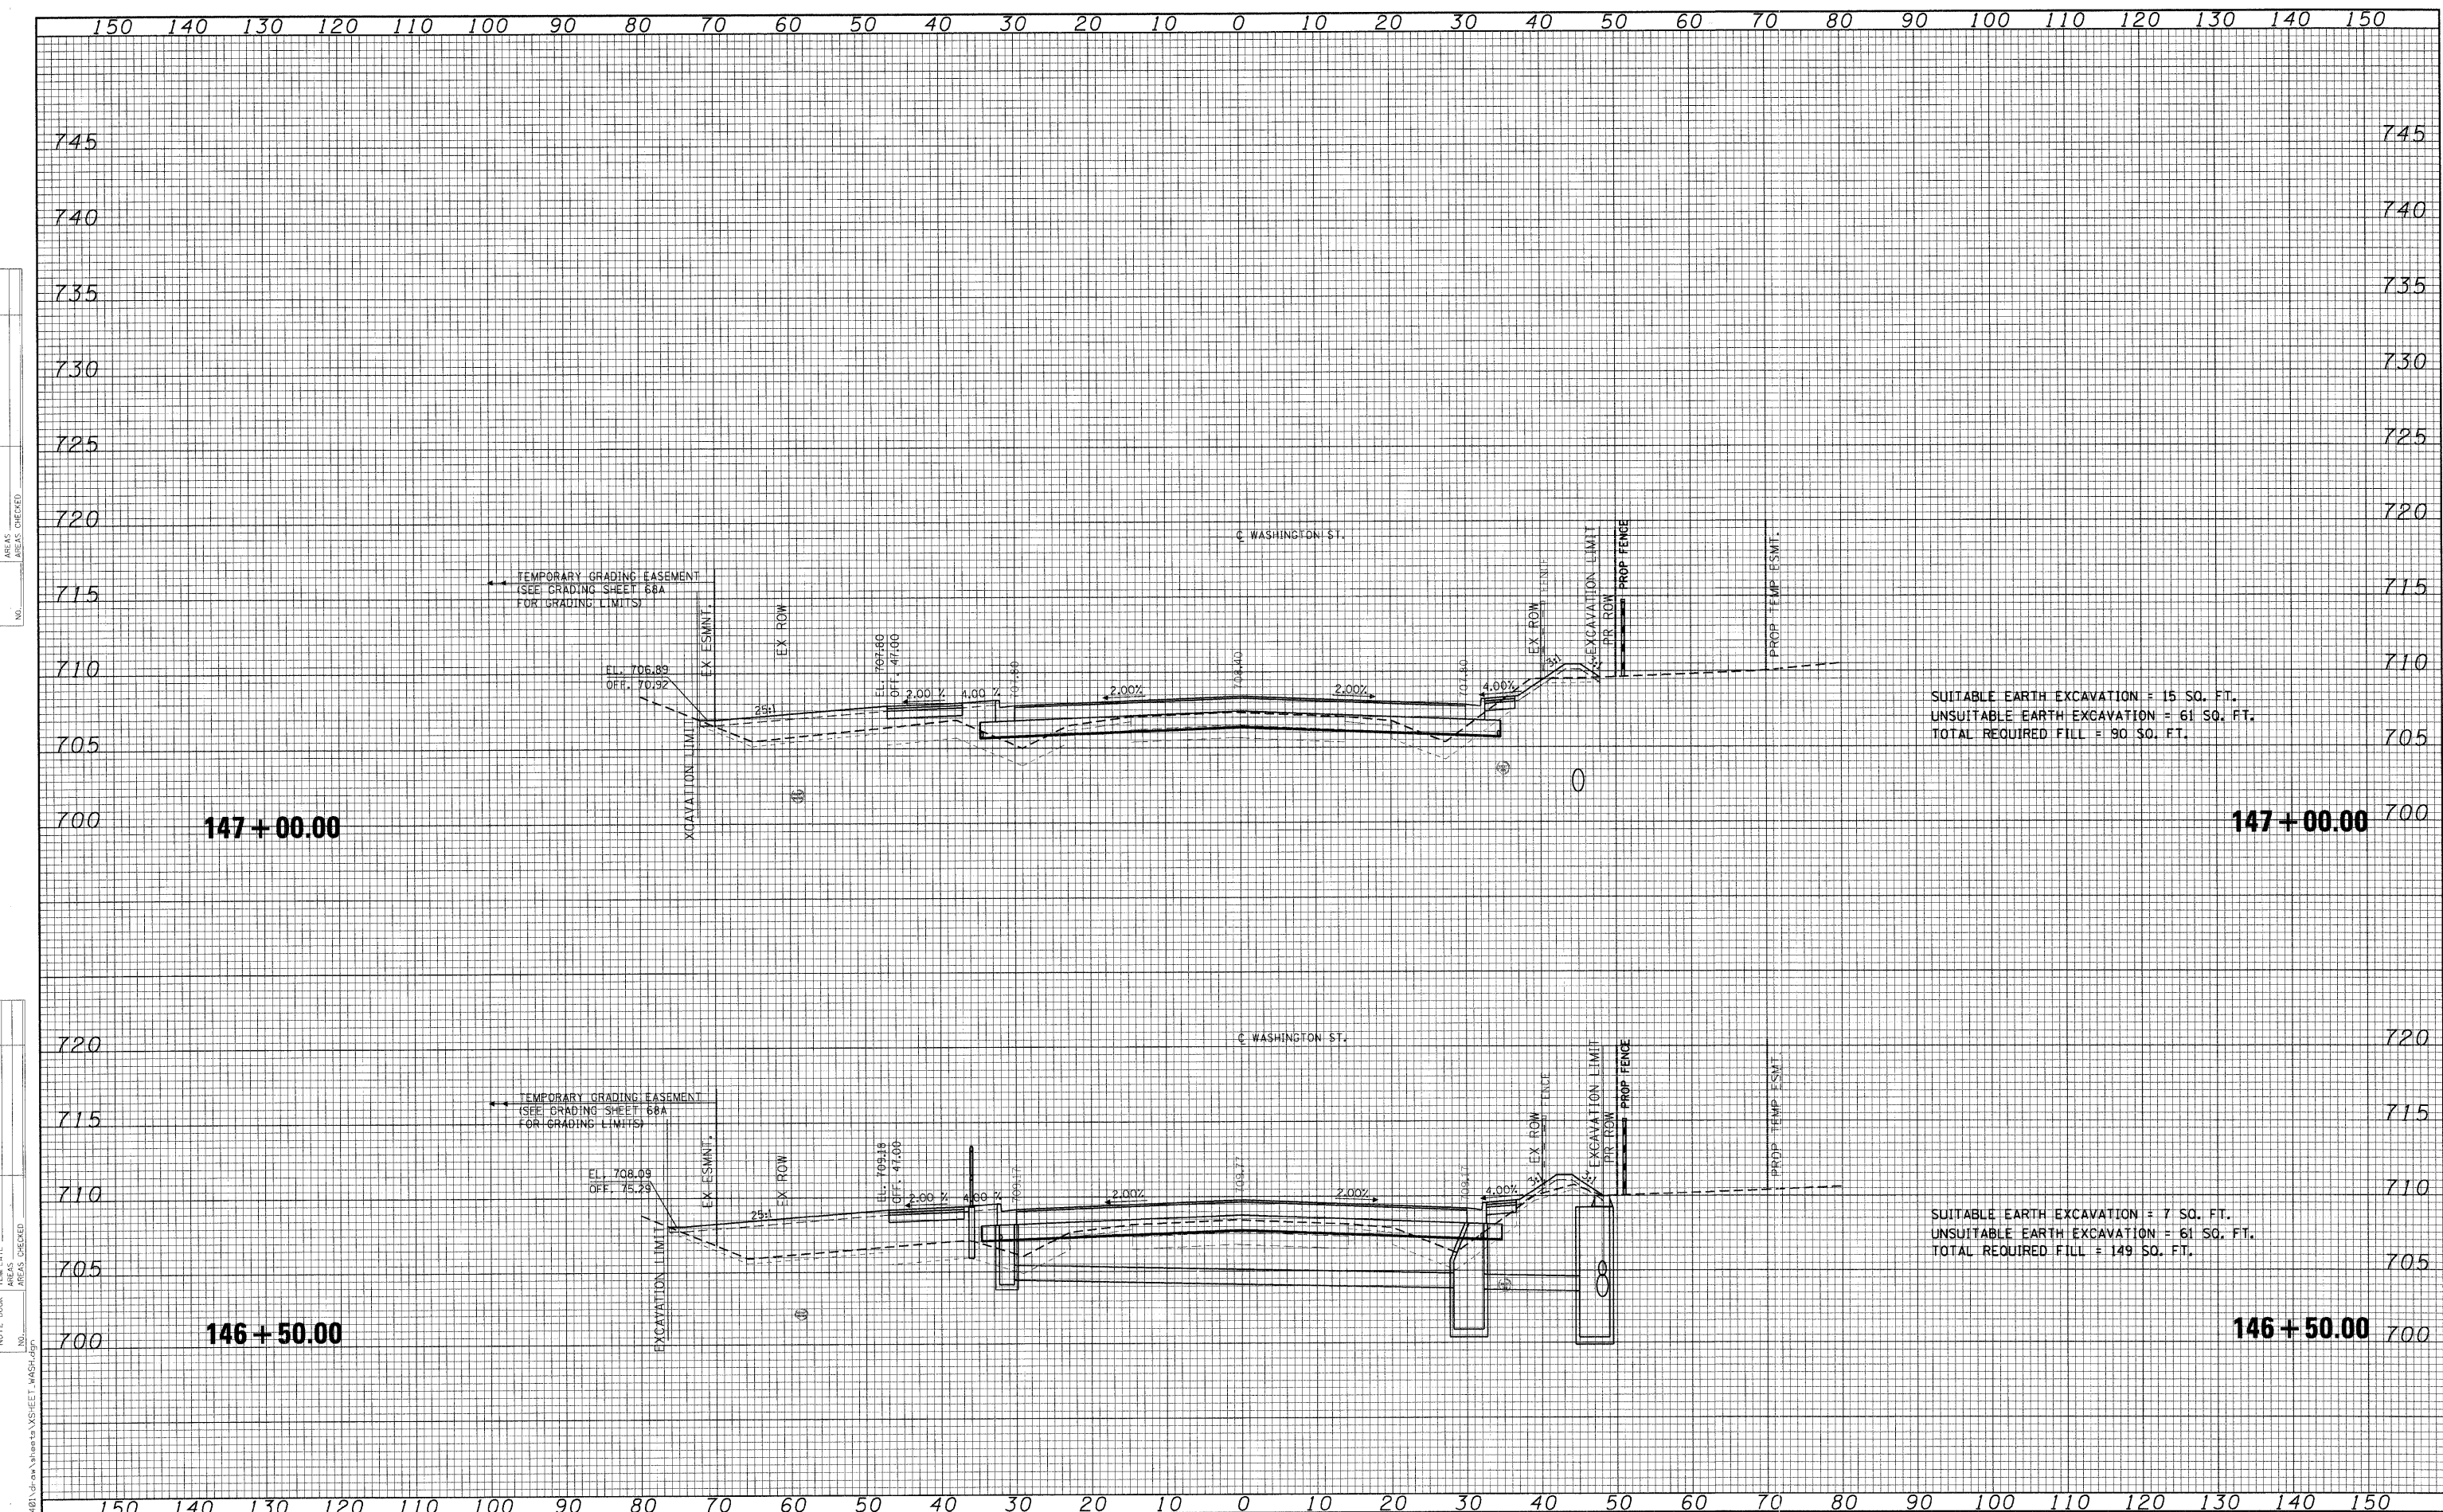

SUITABLE EARTH EXCAVATION = 15 SQ. FT.
 UNSUITABLE EARTH EXCAVATION = 61 SQ. FT.
 TOTAL REQUIRED FILL = 90 SQ. FT.

SUITABLE EARTH EXCAVATION = 7 SQ. FT.
 UNSUITABLE EARTH EXCAVATION = 61 SQ. FT.
 TOTAL REQUIRED FILL = 149 SQ. FT.