


DATE: _____ BY: _____
 SURVEYED _____
 PLOTTED _____
 TEMPLATE _____
 NOTE BOOK _____
 AREAS CHECKED _____

DATE: _____ BY: _____
 SURVEYED _____
 PLOTTED _____
 TEMPLATE _____
 NOTE BOOK _____
 AREAS CHECKED _____

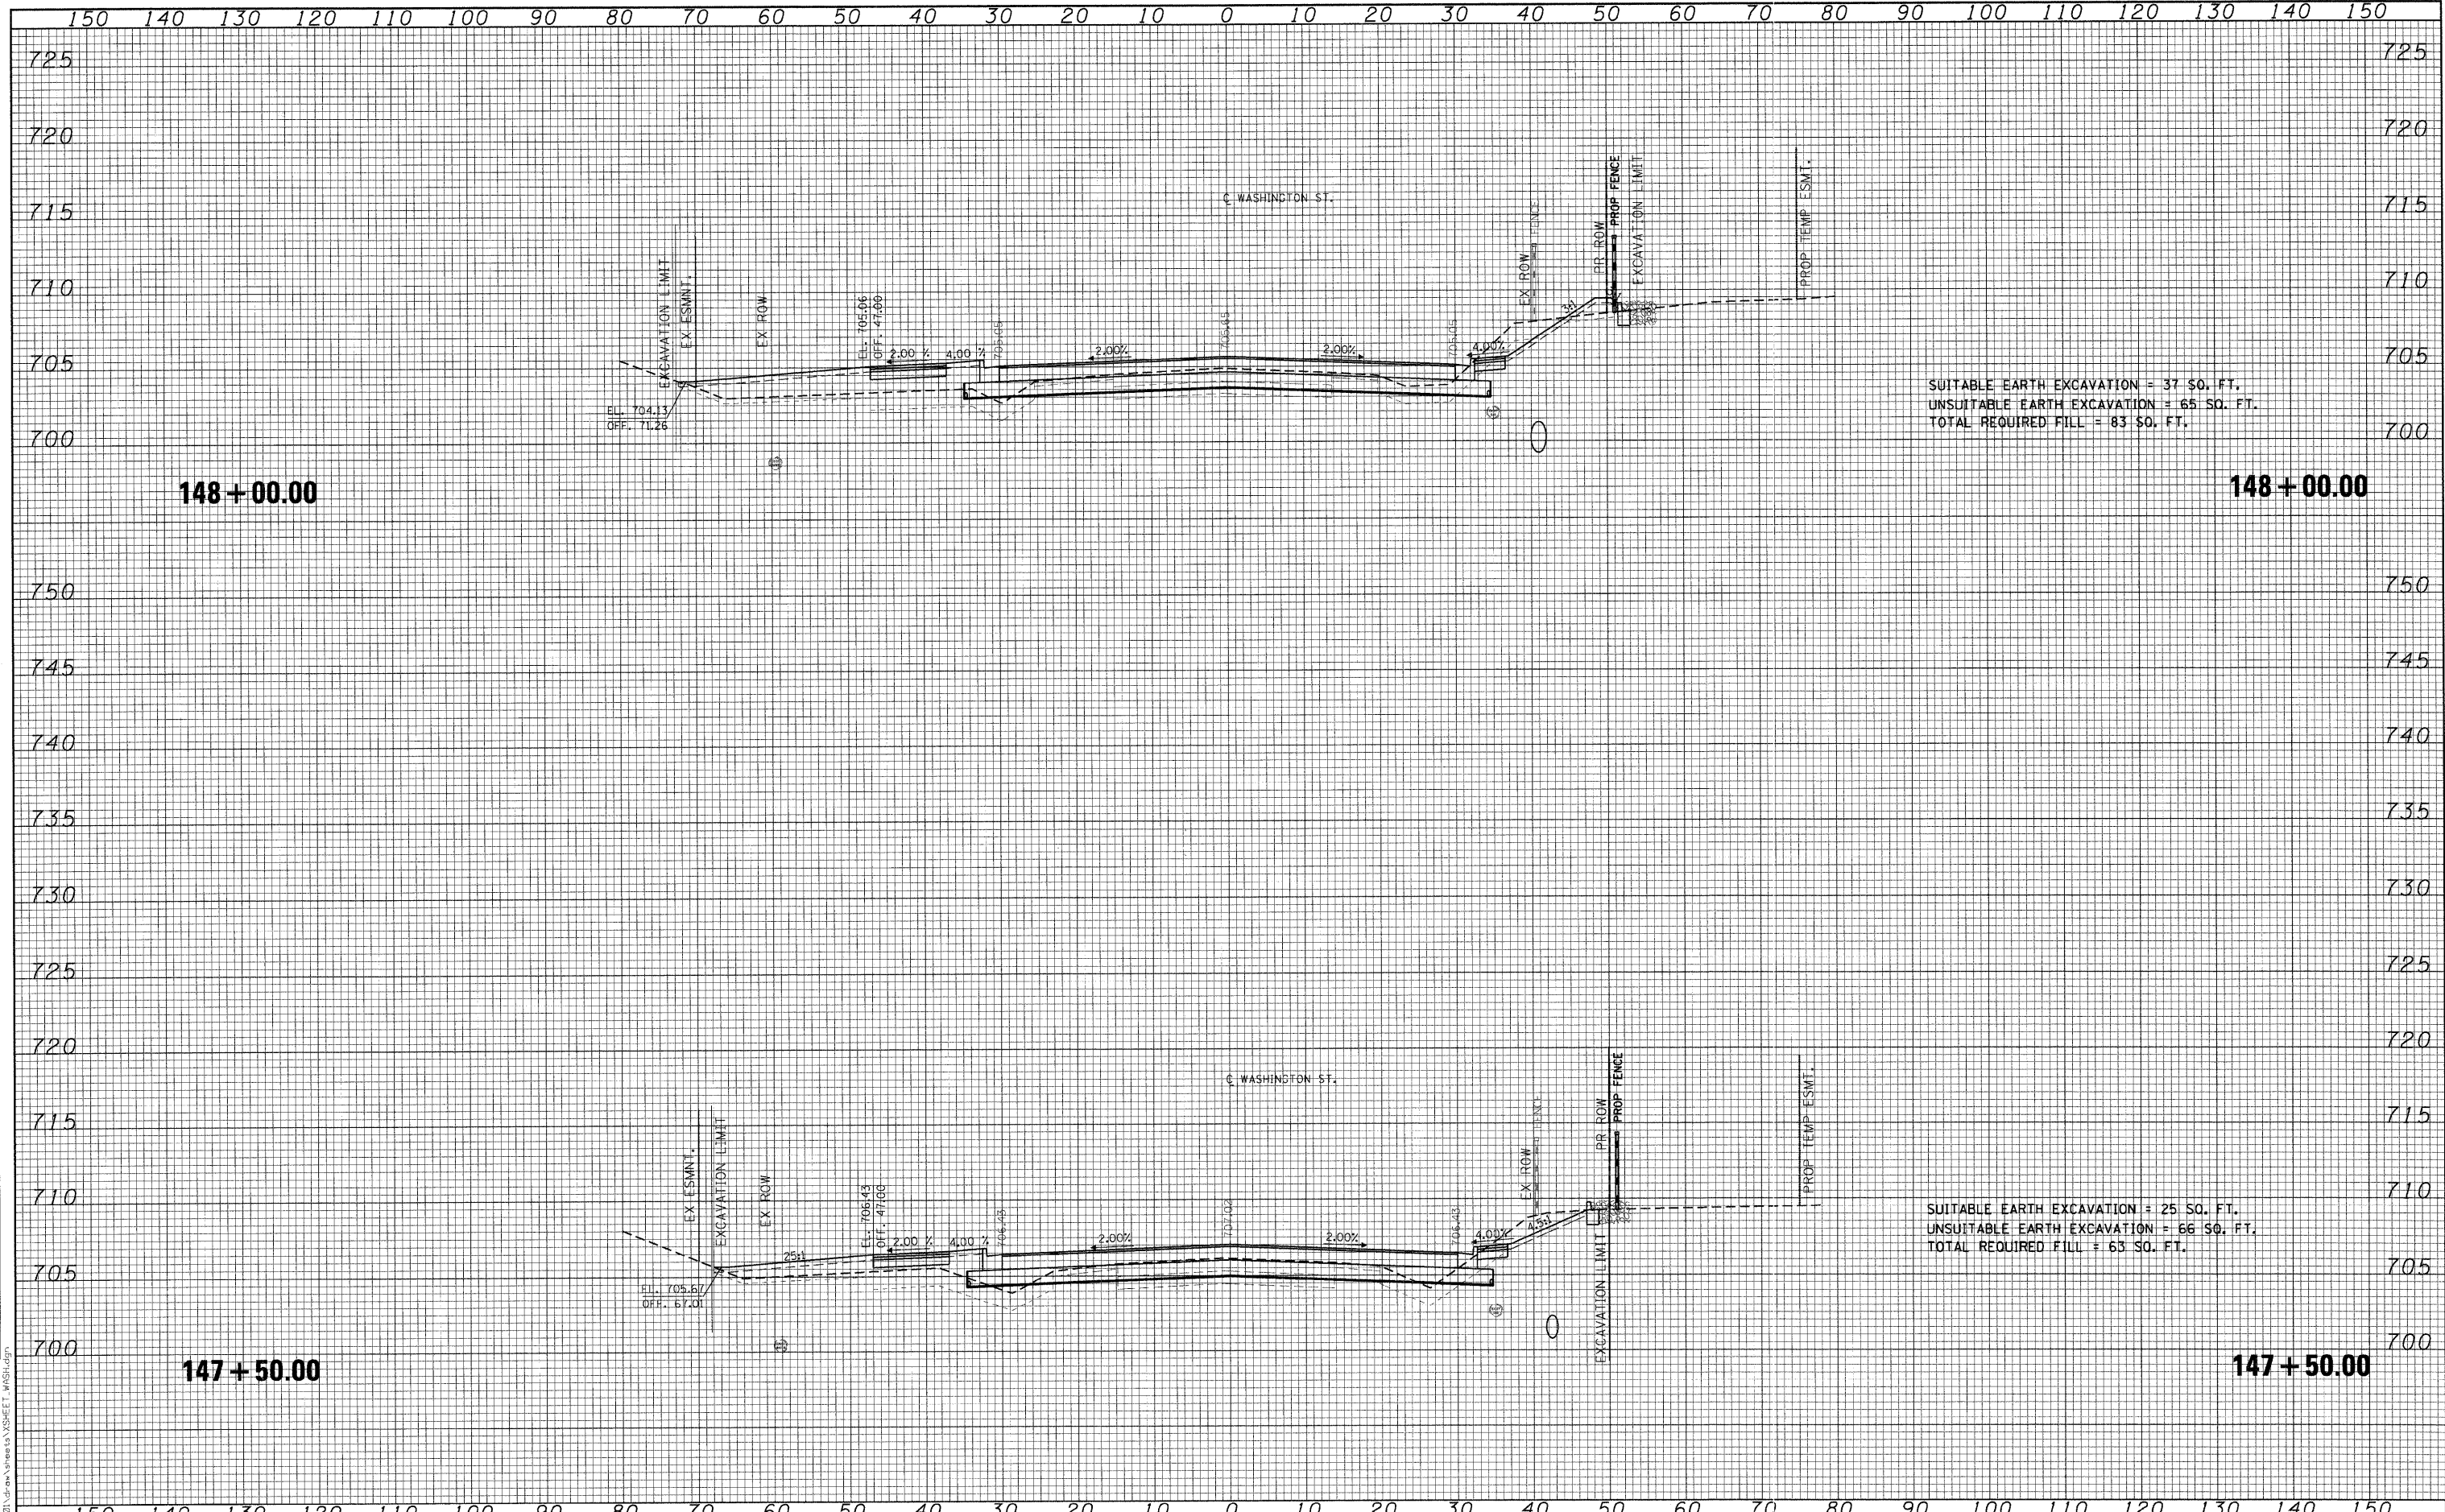


SUITABLE EARTH EXCAVATION = 37 SQ. FT.
 UNSUITABLE EARTH EXCAVATION = 65 SQ. FT.
 TOTAL REQUIRED FILL = 83 SQ. FT.

SUITABLE EARTH EXCAVATION = 25 SQ. FT.
 UNSUITABLE EARTH EXCAVATION = 66 SQ. FT.
 TOTAL REQUIRED FILL = 63 SQ. FT.

FILE NAME: I:\Projects\0222401\Drawings\Sheet\WASH-CR-1.dgn
 USER NAME: Steve Prange
 PLOT SCALE: 1/8" = 10'-00"
 PLOT DATE: 05/29/09

DESIGNED - SJP
 DRAWN - SJP
 CHECKED - KDN
 DATE - 05/29/09

REVISED -
 REVISED -
 REVISED -
 REVISED -

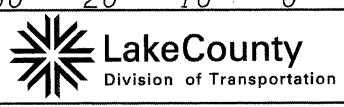

WASHINGTON STREET - CROSS SECTION
 SCALE: 10H:5V
 SHEET NO. OF SHEETS
 STA. 147+50.00 TO STA. 148+00.00

F.A. RTE. 1016	SECTION 02-00110-12-WR	COUNTY LAKE	TOTAL SHEETS 206	SHEET NO. 133
CONTRACT NO. 63209				
FED. ROAD DIST. NO. 1 ILLINOIS FED. AID PROJECT				