



FINAL SURVEY SURVEYED BY DATE  
 SURVEY PLOTTED BY DATE  
 NOTE BOOK NO. PLATE NO. AREAS CHECKED

ORIGINAL SURVEY SURVEYED BY DATE  
 SURVEY PLOTTED BY DATE  
 NOTE BOOK NO. PLATE NO. AREAS CHECKED

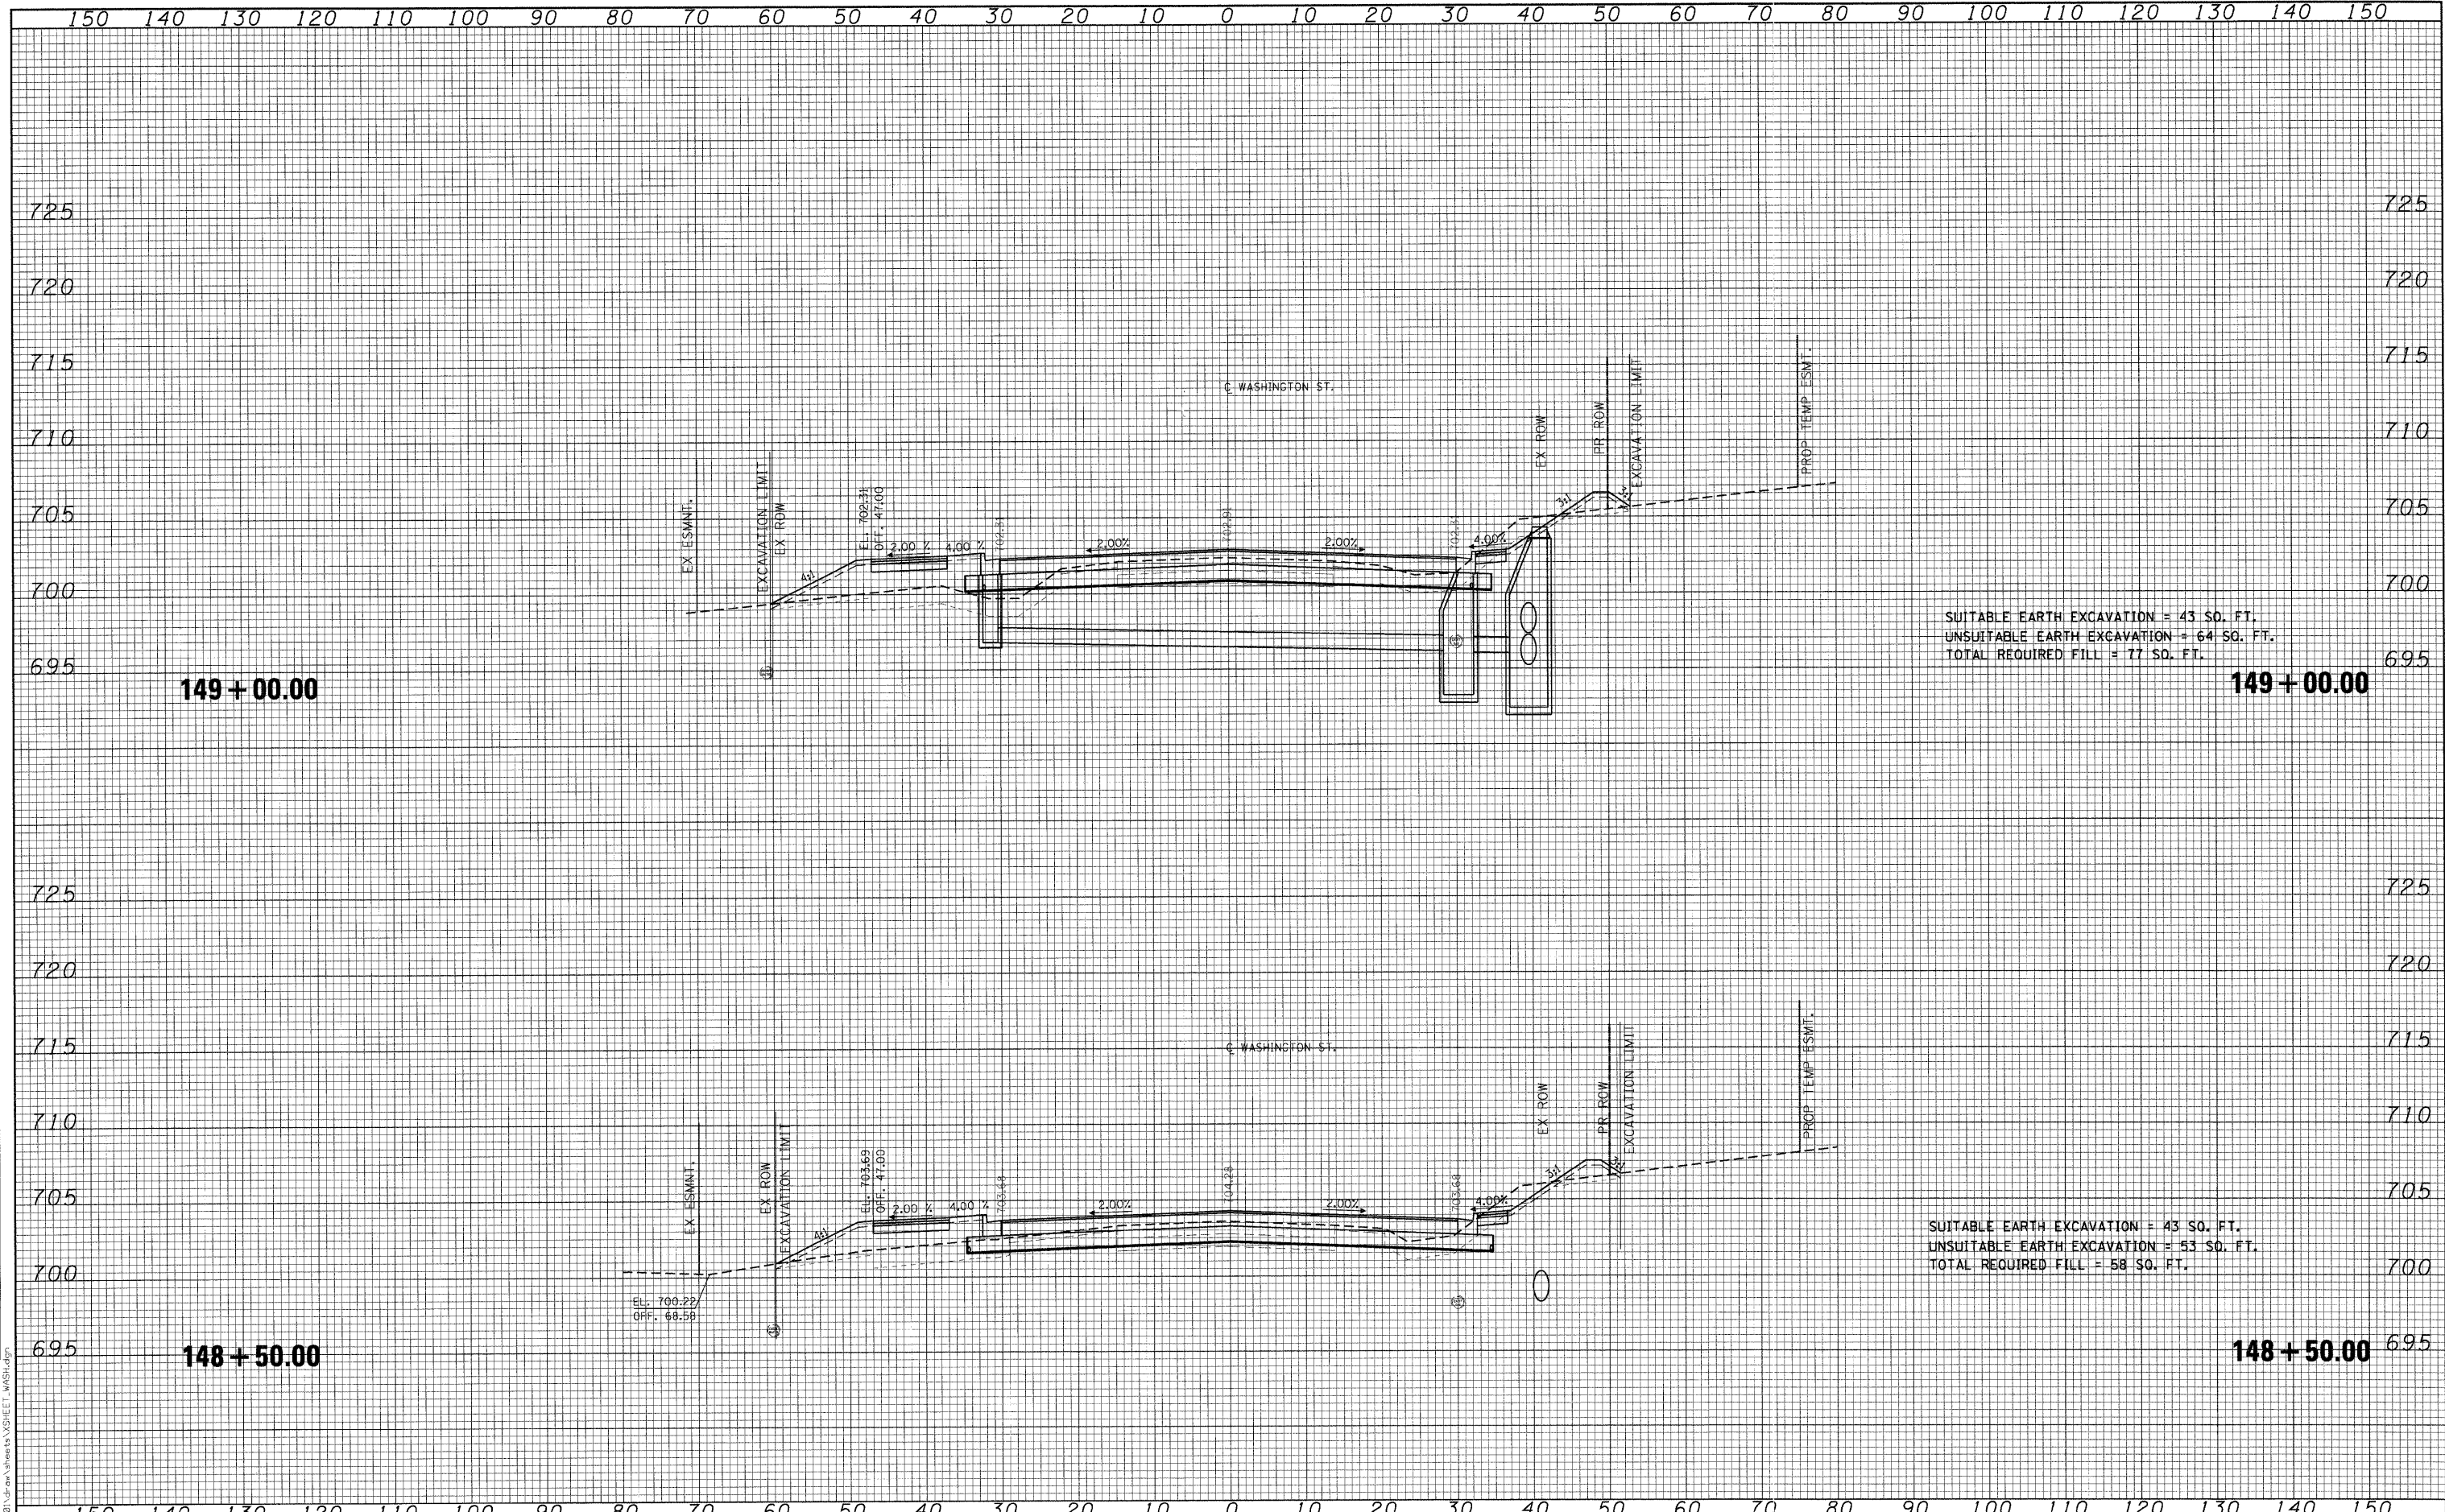

FILE NAME = I:\Lakeco\0229401\Draw\Draw\AS\Sheet\_148.dwg  
 USER NAME = Steve Prange  
 PLOT SCALE = 10,0000' / IN.  
 PLOT DATE = 05/29/09

DESIGNED - SJP	REVISED -
DRAWN - SJP	REVISED -
CHECKED - KDN	REVISED -
DATE - 05/29/09	REVISED -

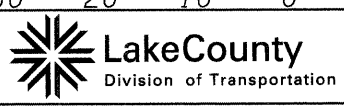

**WASHINGTON STREET - CROSS SECTION**  
 SCALE: 10H:5V SHEET NO. OF SHEETS STA. 148+50.00 TO STA. 149+00.00

F.A. RTE. 1016	SECTION 02-00110-12-WR	COUNTY LAKE	TOTAL SHEETS 206	SHEET NO. 134
CONTRACT NO. 63209				
FED. ROAD DIST. NO. 1 ILLINOIS FED. AID PROJECT				