


DATE	
BY	
FINAL SURVEY	
NOTE BOOK NO.	
SURVEYED	
PLOTTED	
TEMPLATE	
AREAS CHECKED	

DATE	
BY	
ORIGINAL SURVEY	
NOTE BOOK NO.	
SURVEYED	
PLOTTED	
TEMPLATE	
AREAS CHECKED	

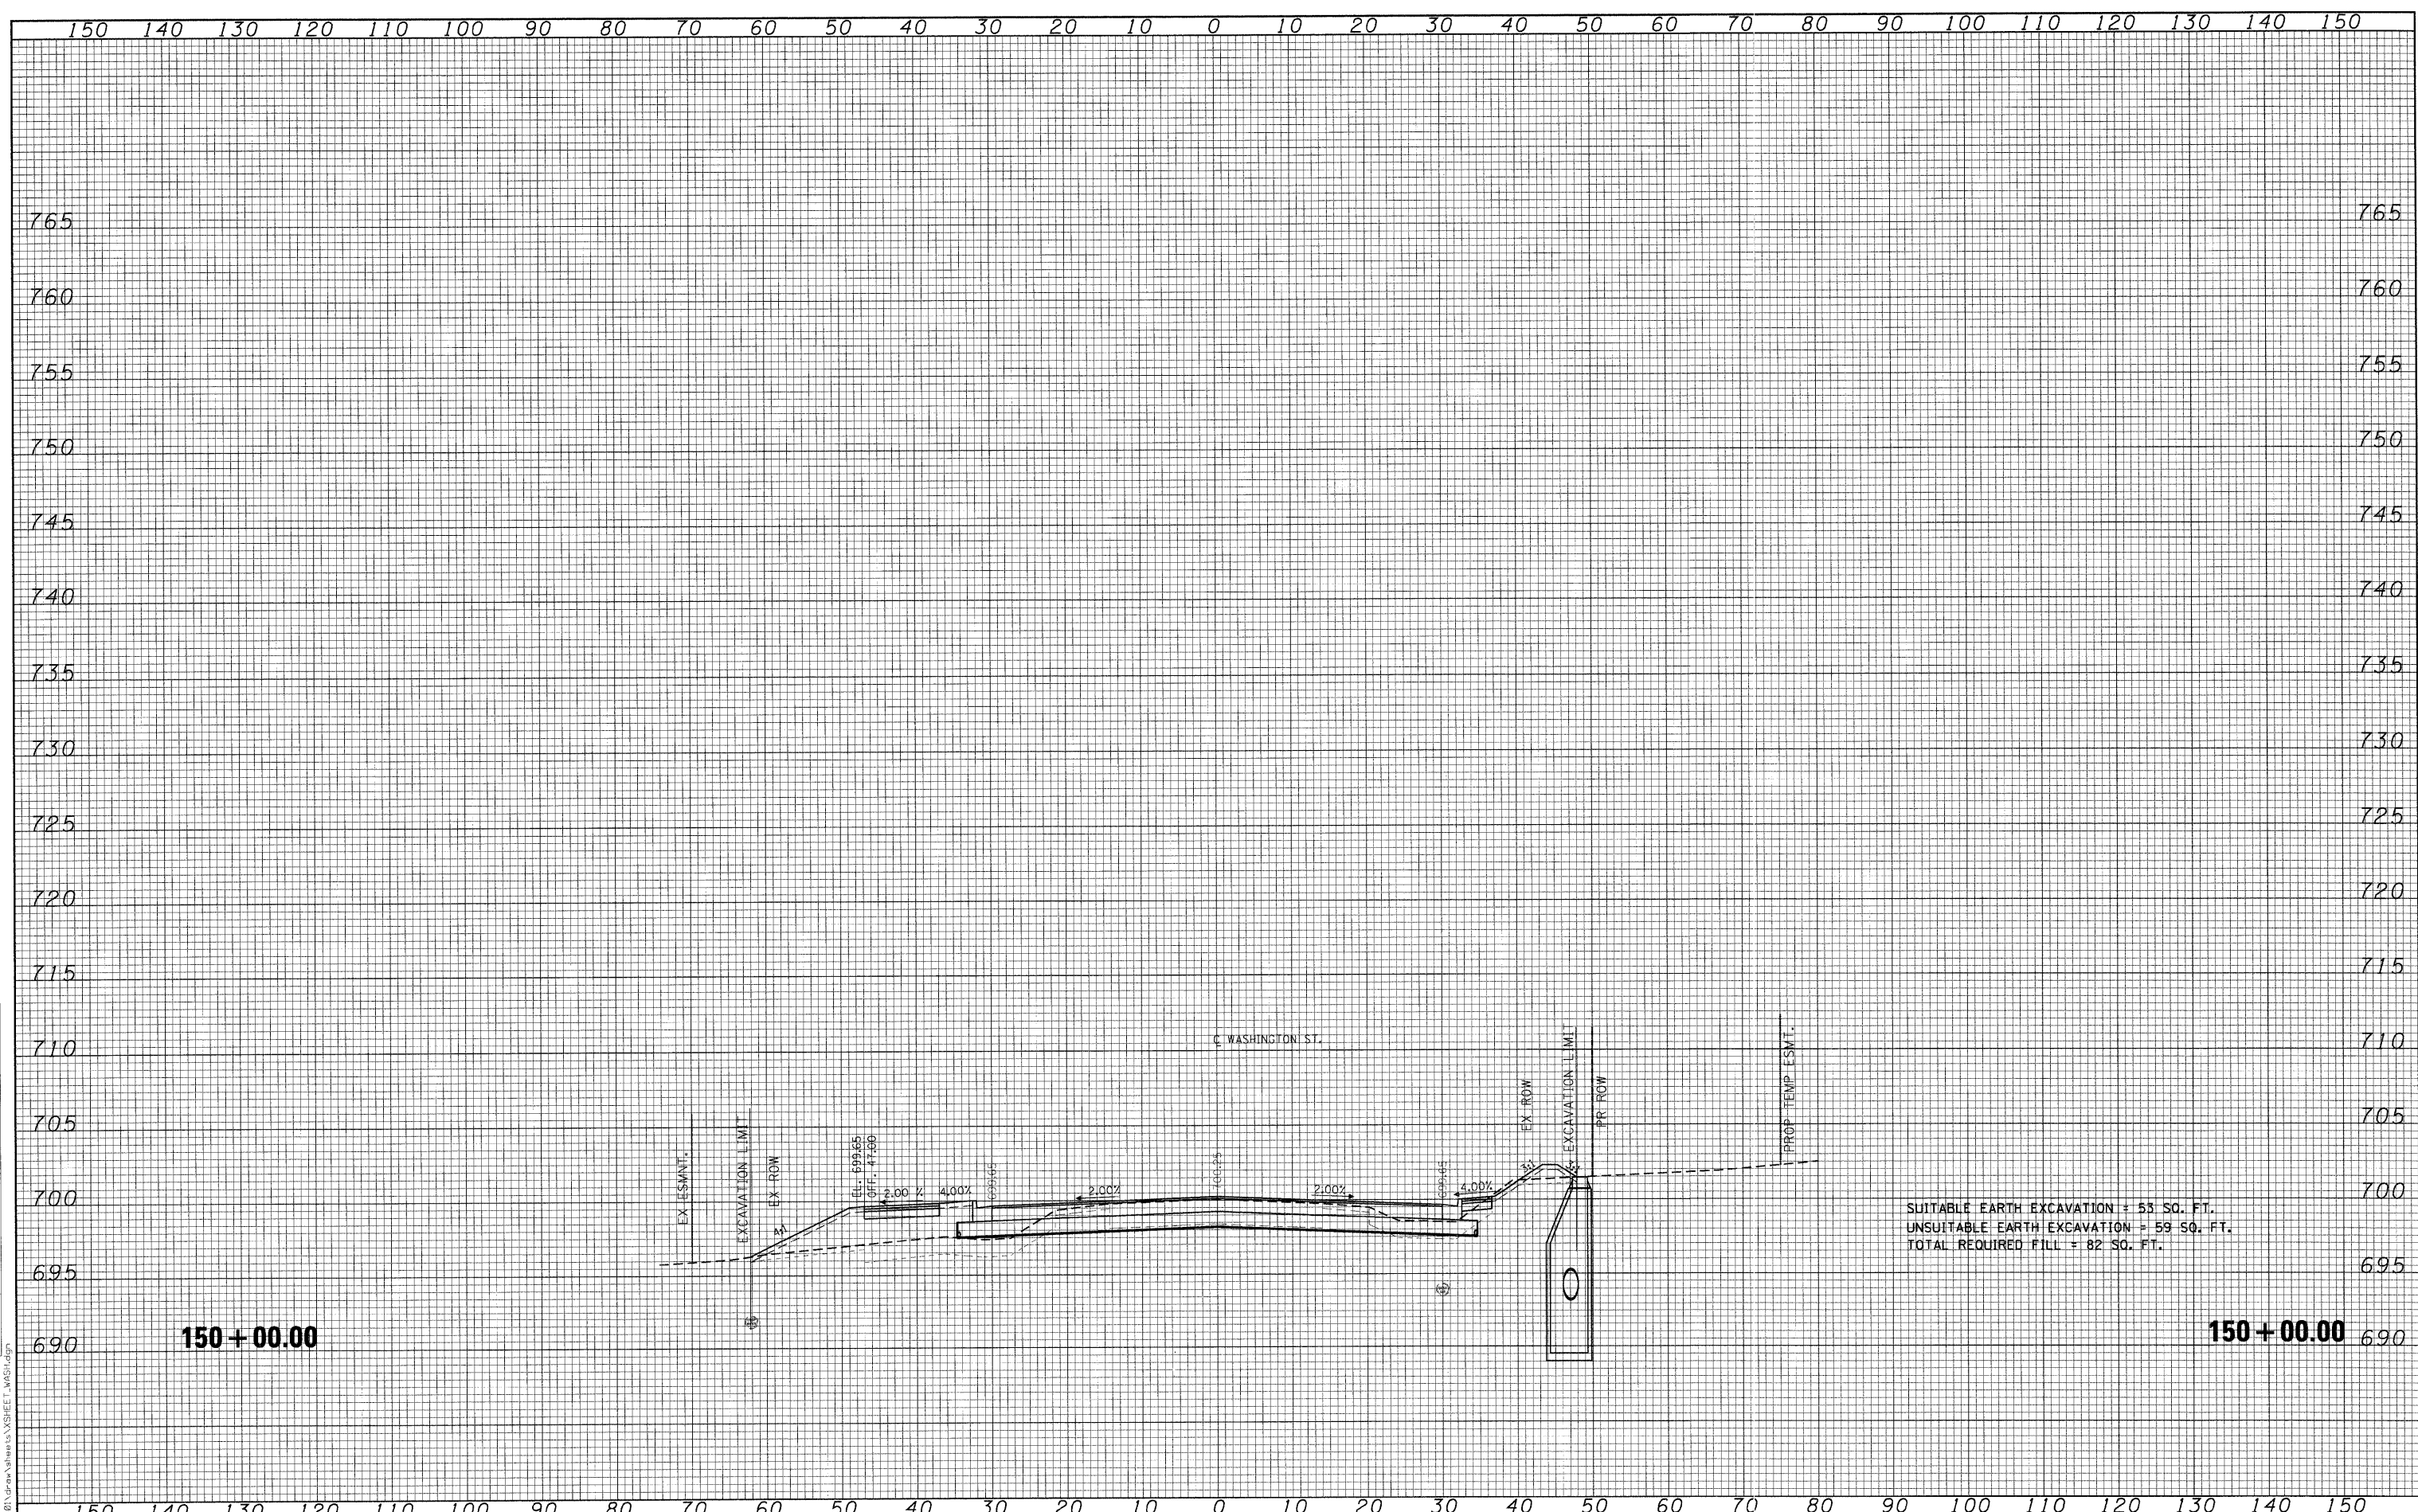

FILE NAME = I:\Lakeco\02022401.dwg
 I:\Lakeco\02022401.dwg
 USER: Steve Prange

CMT CRAWFORD, MURPHY & TILLY, INC. CONSULTING ENGINEERS License No. 084-000613	USER NAME = Steve Prange PLOT SCALE = 10,0000 "/ IN. PLOT DATE = 05/29/09	DESIGNED - SJP DRAWN - SJP CHECKED - KDN DATE - 05/29/09	REVISED - REVISED - REVISED - REVISED -	Lake County Division of Transportation	WASHINGTON STREET - CROSS SECTION SCALE: 10H:5V SHEET NO. OF SHEETS STA. 150+00.00 TO STA. 150+00.00		F.A. RTE. 1016 SECTION 02-00110-12-WR COUNTY LAKE CONTRACT NO. 63209	TOTAL SHEETS 206 SHEET NO. 136
	FED. ROAD DIST. NO. 1 ILLINOIS FED. AID PROJECT							