


DATE	
BY	
FINA. SURVEY	
SURVEY PLOTTED	
NOTE BOOK	
AREAS CHECKED	
NO.	

DATE	
BY	
ORIGINAL SURVEY	
SURVEY PLOTTED	
NOTE BOOK	
AREAS CHECKED	
NO.	

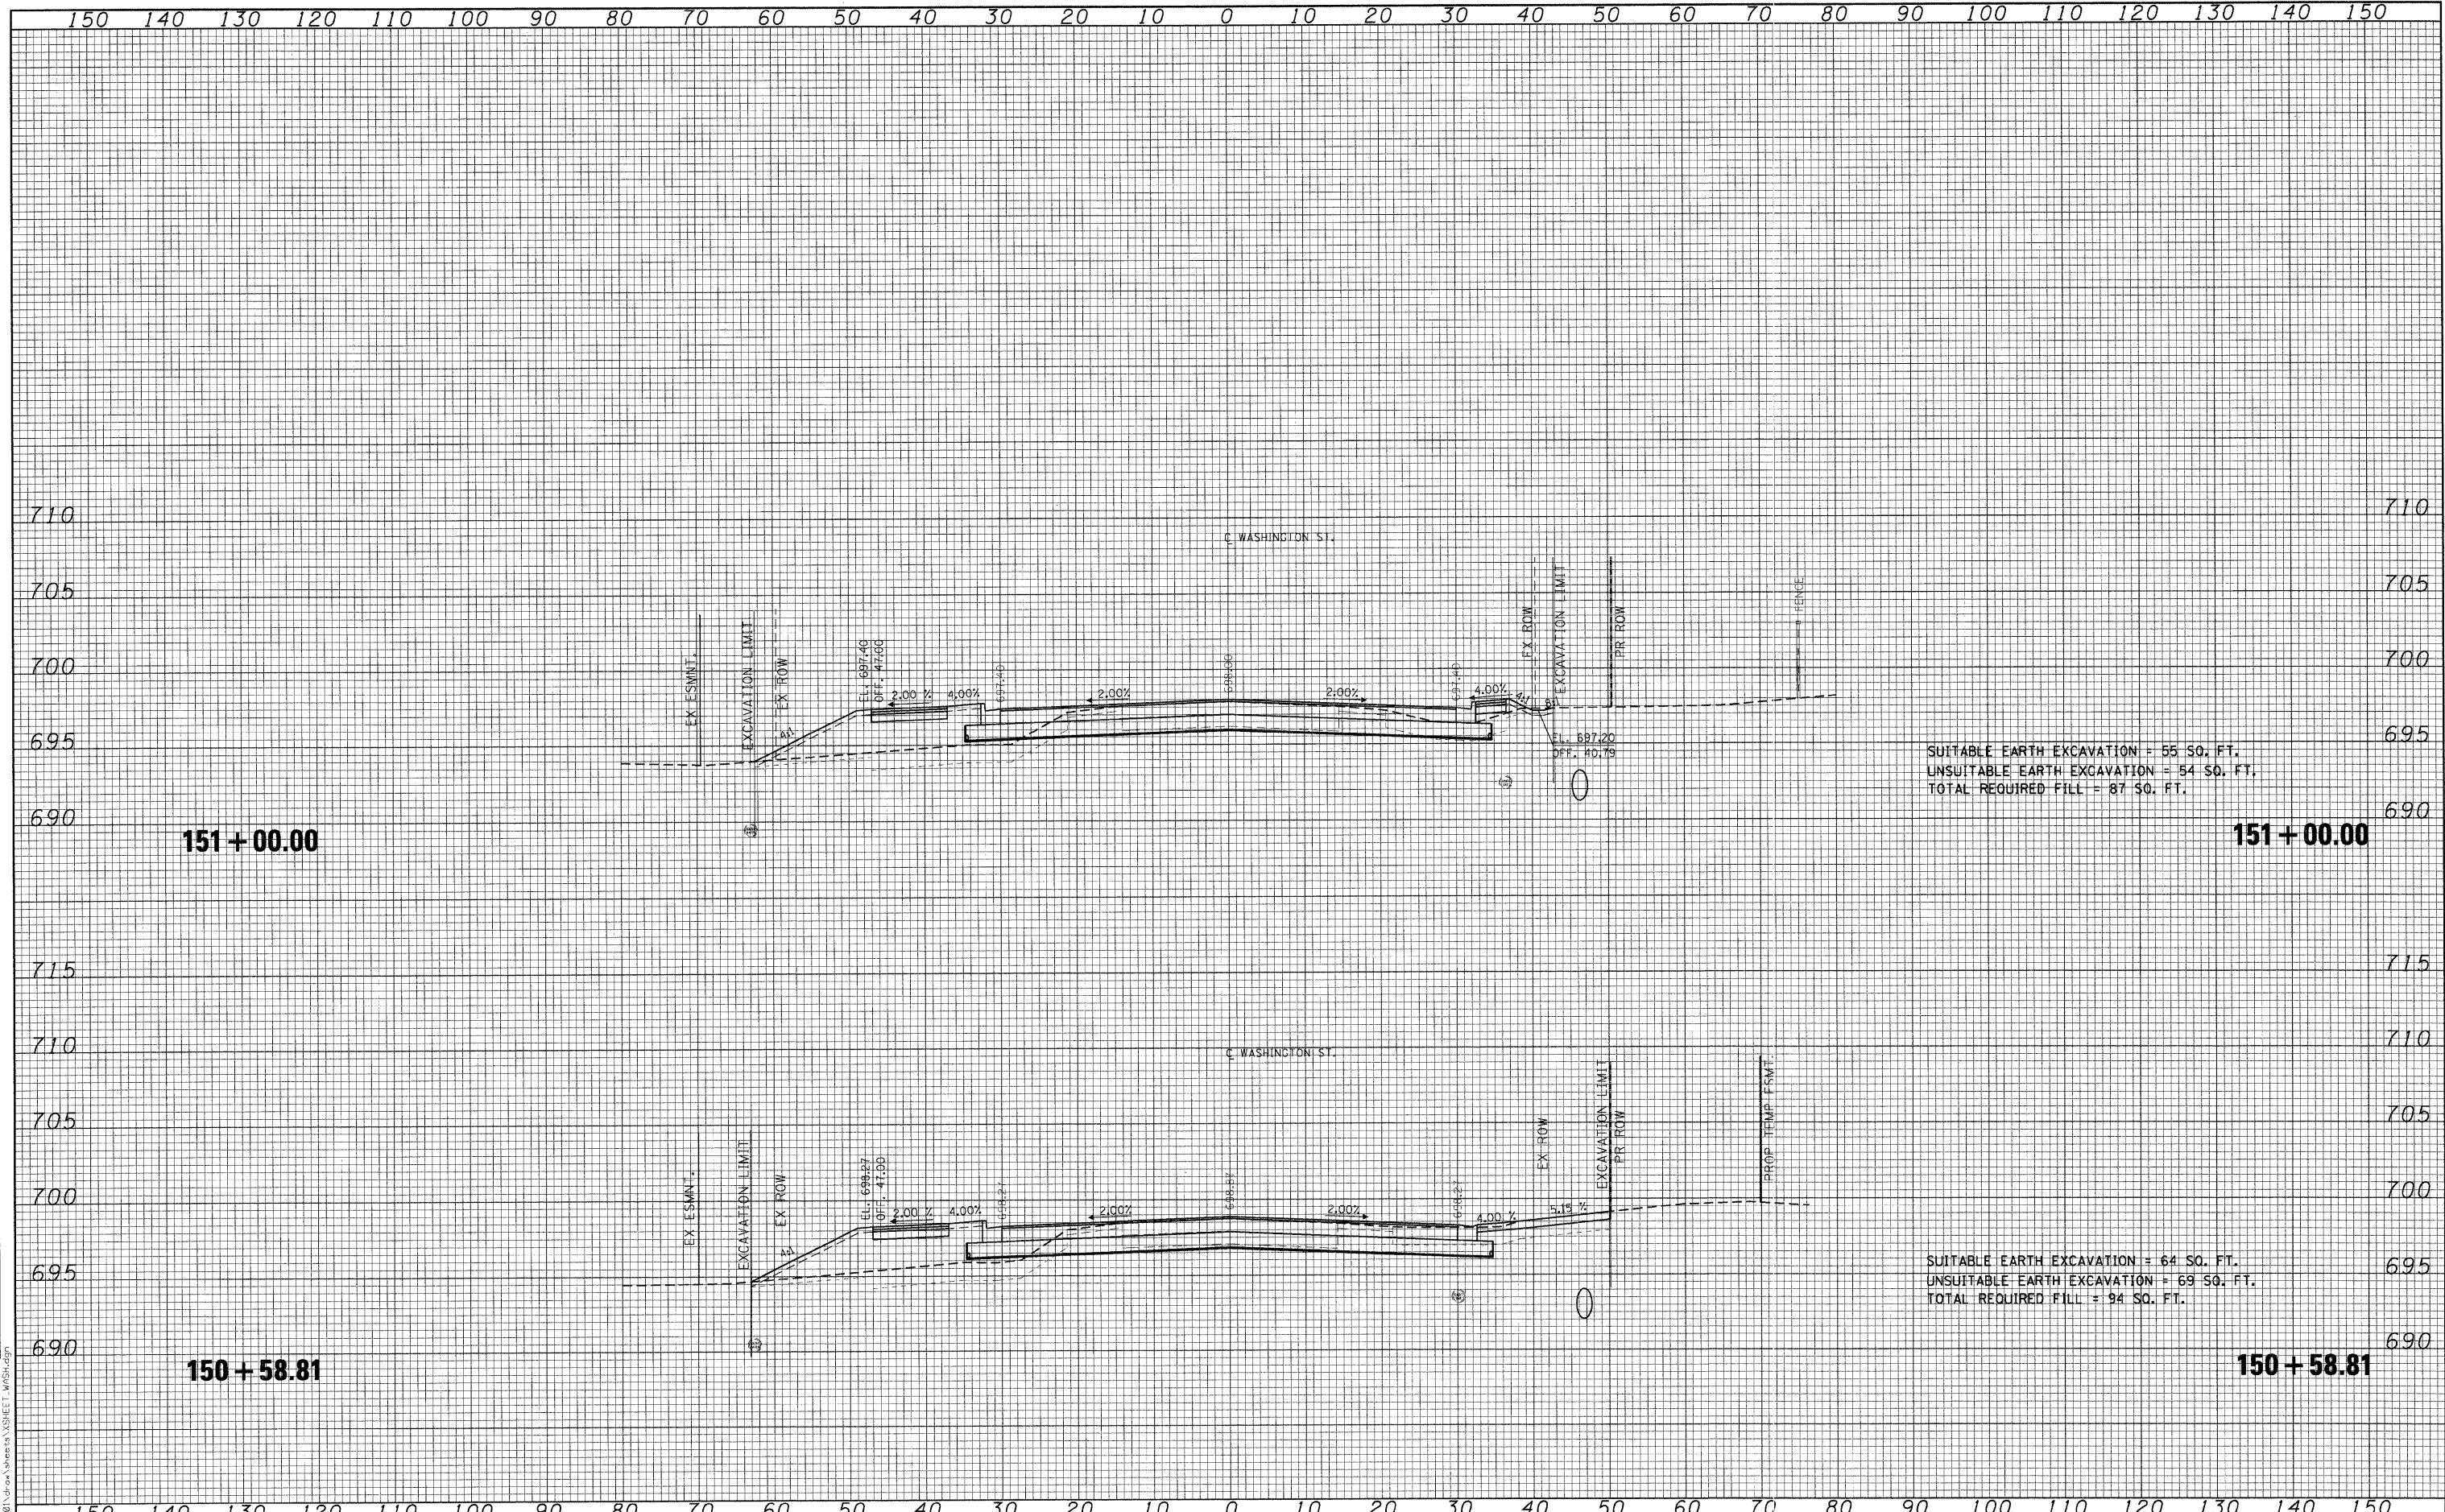

FILE NAME = I:\Projects\0224\01\Drawings\Sheet\MSH-Pro.dwg

<b>CMT</b> CRAWFORD, MURPHY & TILLY, INC. CONSULTING ENGINEERS License No. 184-000613	USER NAME = Steve Prange PLOT SCALE = 10.0000' / IN. PLOT DATE = 05/29/09	DESIGNED - SJP DRAWN - SJP CHECKED - KDN DATE - 05/29/09	REVISIONS REVISIONS REVISIONS REVISIONS	<b>Lake County</b> Division of Transportation	<b>WASHINGTON STREET - CROSS SECTION</b> SCALE: 10H:5V SHEET NO. OF SHEETS STA. 150+58.81 TO STA. 151+00.00	F.A. RTE. 1016 SECTION 02-00110-12-WR COUNTY LAKE TOTAL SHEETS 206 SHEET NO. 138 CONTRACT NO. 63209 FED. ROAD DIST. NO. 1 ILLINOIS FED. AID PROJECT
--	---	---	--	--	--	--