


DATE: _____ BY: _____
 SURVEYED _____
 PLOTTED _____
 TEMPLATE _____
 AREAS CHECKED _____
 NO. _____


DATE: _____ BY: _____
 SURVEYED _____
 PLOTTED _____
 TEMPLATE _____
 AREAS CHECKED _____
 NO. _____

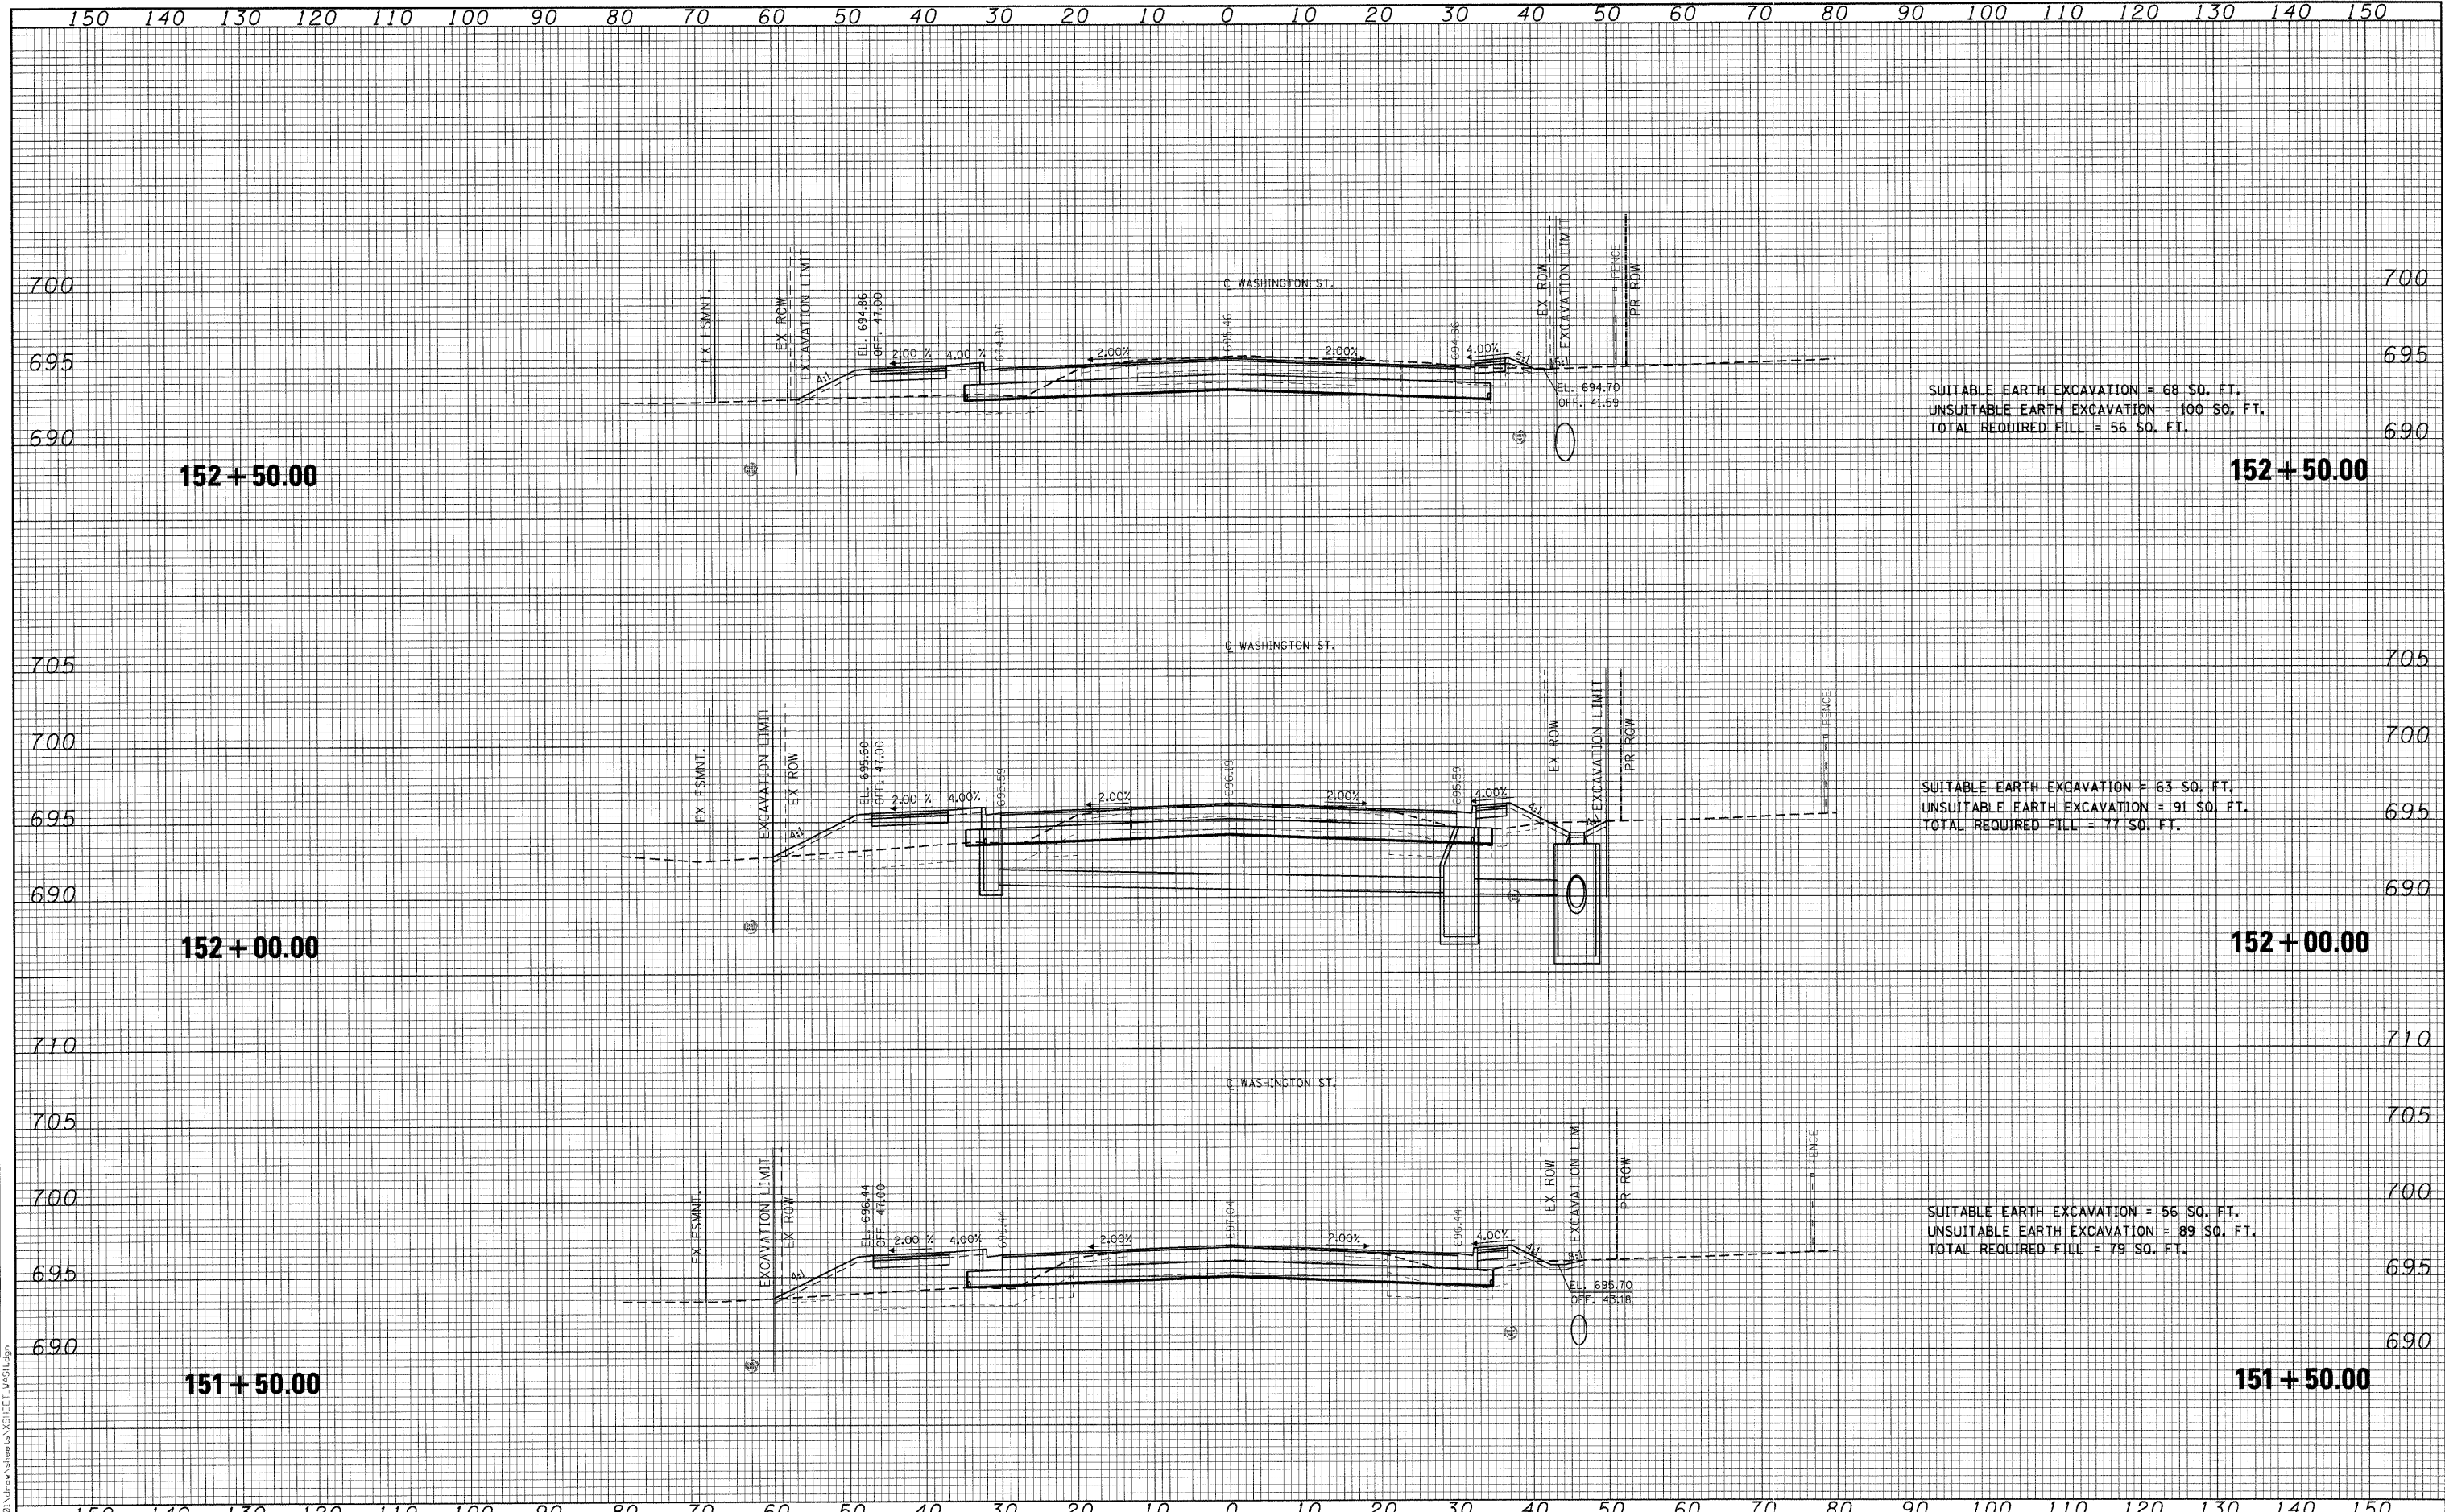

FILE NAME: I:\Technical\0822401\Drawings\Sheet\151\Sheet_151.WGN.dgn
 CMT
 CRAWFORD, MURPHY & TILLY, INC.
 CONSULTING ENGINEERS
 License No. 184-000613

USER NAME = Steve Prange
 DESIGNED - SJP
 DRAWN - SJP
 CHECKED - KDN
 DATE - 05/29/09
 PLOT SCALE = 10,000' / IN.
 PLOT DATE = 05/29/09

REVISED -
 REVISED -
 REVISED -
 REVISED -

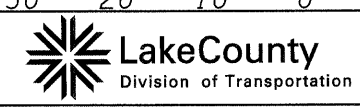

WASHINGTON STREET - CROSS SECTION
 SCALE: 10H:5V
 SHEET NO. OF SHEETS STA. 151+50.00 TO STA. 152+50.00

F.A. RTE. 1016	SECTION 02-00110-12-WR	COUNTY LAKE	TOTAL SHEETS 206	SHEET NO. 139
FED. ROAD DIST. NO. 1 ILLINOIS FED. AID PROJECT				
CONTRACT NO. 63209				