


DATE: _____
 BY: _____
 SURVEYED _____
 PLOTTED _____
 TEMPLATE _____
 NOTE BOOK _____
 AREAS CHECKED _____
 NO. _____

DATE: _____
 BY: _____
 SURVEYED _____
 PLOTTED _____
 TEMPLATE _____
 NOTE BOOK _____
 AREAS CHECKED _____
 NO. _____

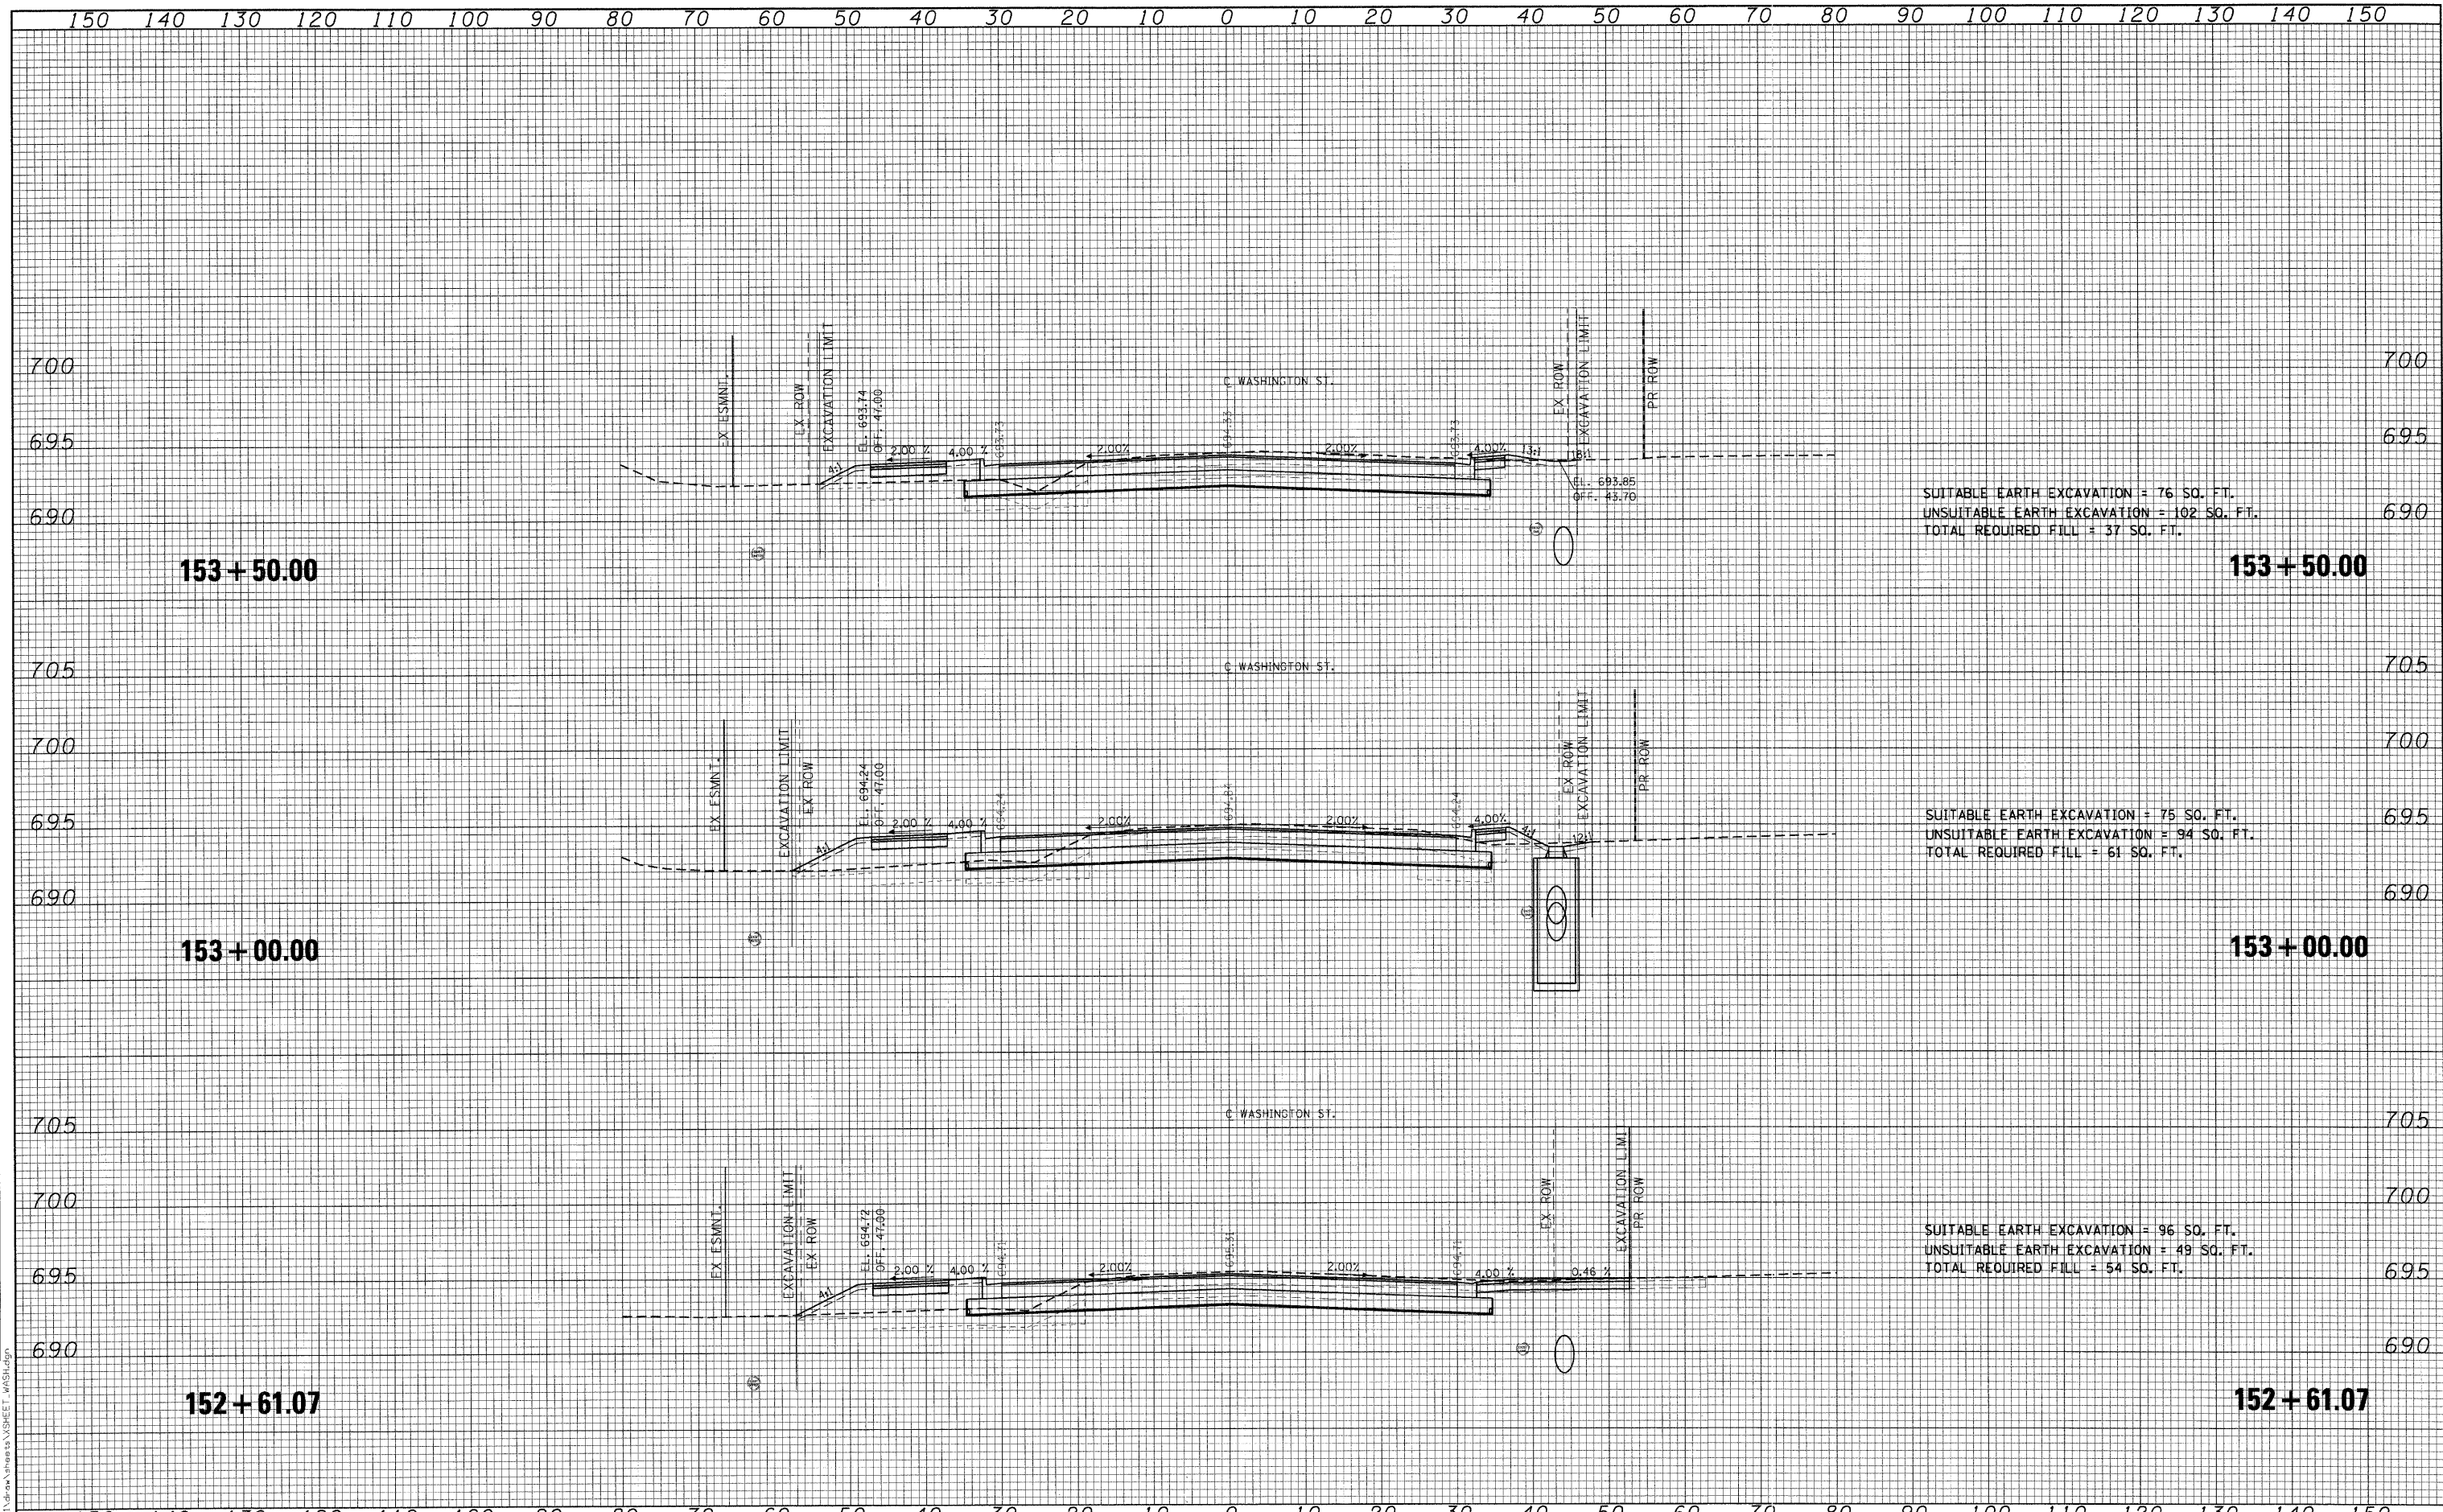

SUITABLE EARTH EXCAVATION = 76 SQ. FT.
 UNSUITABLE EARTH EXCAVATION = 102 SQ. FT.
 TOTAL REQUIRED FILL = 37 SQ. FT.

SUITABLE EARTH EXCAVATION = 75 SQ. FT.
 UNSUITABLE EARTH EXCAVATION = 94 SQ. FT.
 TOTAL REQUIRED FILL = 61 SQ. FT.

SUITABLE EARTH EXCAVATION = 96 SQ. FT.
 UNSUITABLE EARTH EXCAVATION = 49 SQ. FT.
 TOTAL REQUIRED FILL = 54 SQ. FT.

FILE NAME = I:\LakeCo\08222401\Drawings\Sheet\WASHST\WASHST.dgn
 CMT
 CRAWFORD, MURPHY & TILLY, INC.
 CONSULTING ENGINEERS
 License No. 084-000613

USER NAME = Steve Prange
 PLOT SCALE = 18.0000' / IN.
 PLOT DATE = 05/25/09

DESIGNED - SJP
 DRAWN - SJP
 CHECKED - KDN
 DATE - 05/29/09



WASHINGTON STREET - CROSS SECTION
 SCALE: 10H:5V SHEET NO. OF SHEETS STA. 152+61.07 TO STA. 153+50.00

| | | | | |
|---|------------------------|-------------|--------------------|---------------|
| F.A. RTE. 1016 | SECTION 02-00110-12-WR | COUNTY LAKE | TOTAL SHEETS 206 | SHEET NO. 140 |
| FED. ROAD DIST. NO. 1 ILLINOIS FED. AID PROJECT | | | CONTRACT NO. 63209 | |