


DATE	
BY	
FINAL SURVEY	SURVEYED
NOTE BOOK	PLOTTED
NO.	TEMPLATE
	AREAS
	CHECKED

DATE	
BY	
ORIGINAL SURVEY	SURVEYED
NOTE BOOK	PLOTTED
NO.	TEMPLATE
	AREAS
	CHECKED

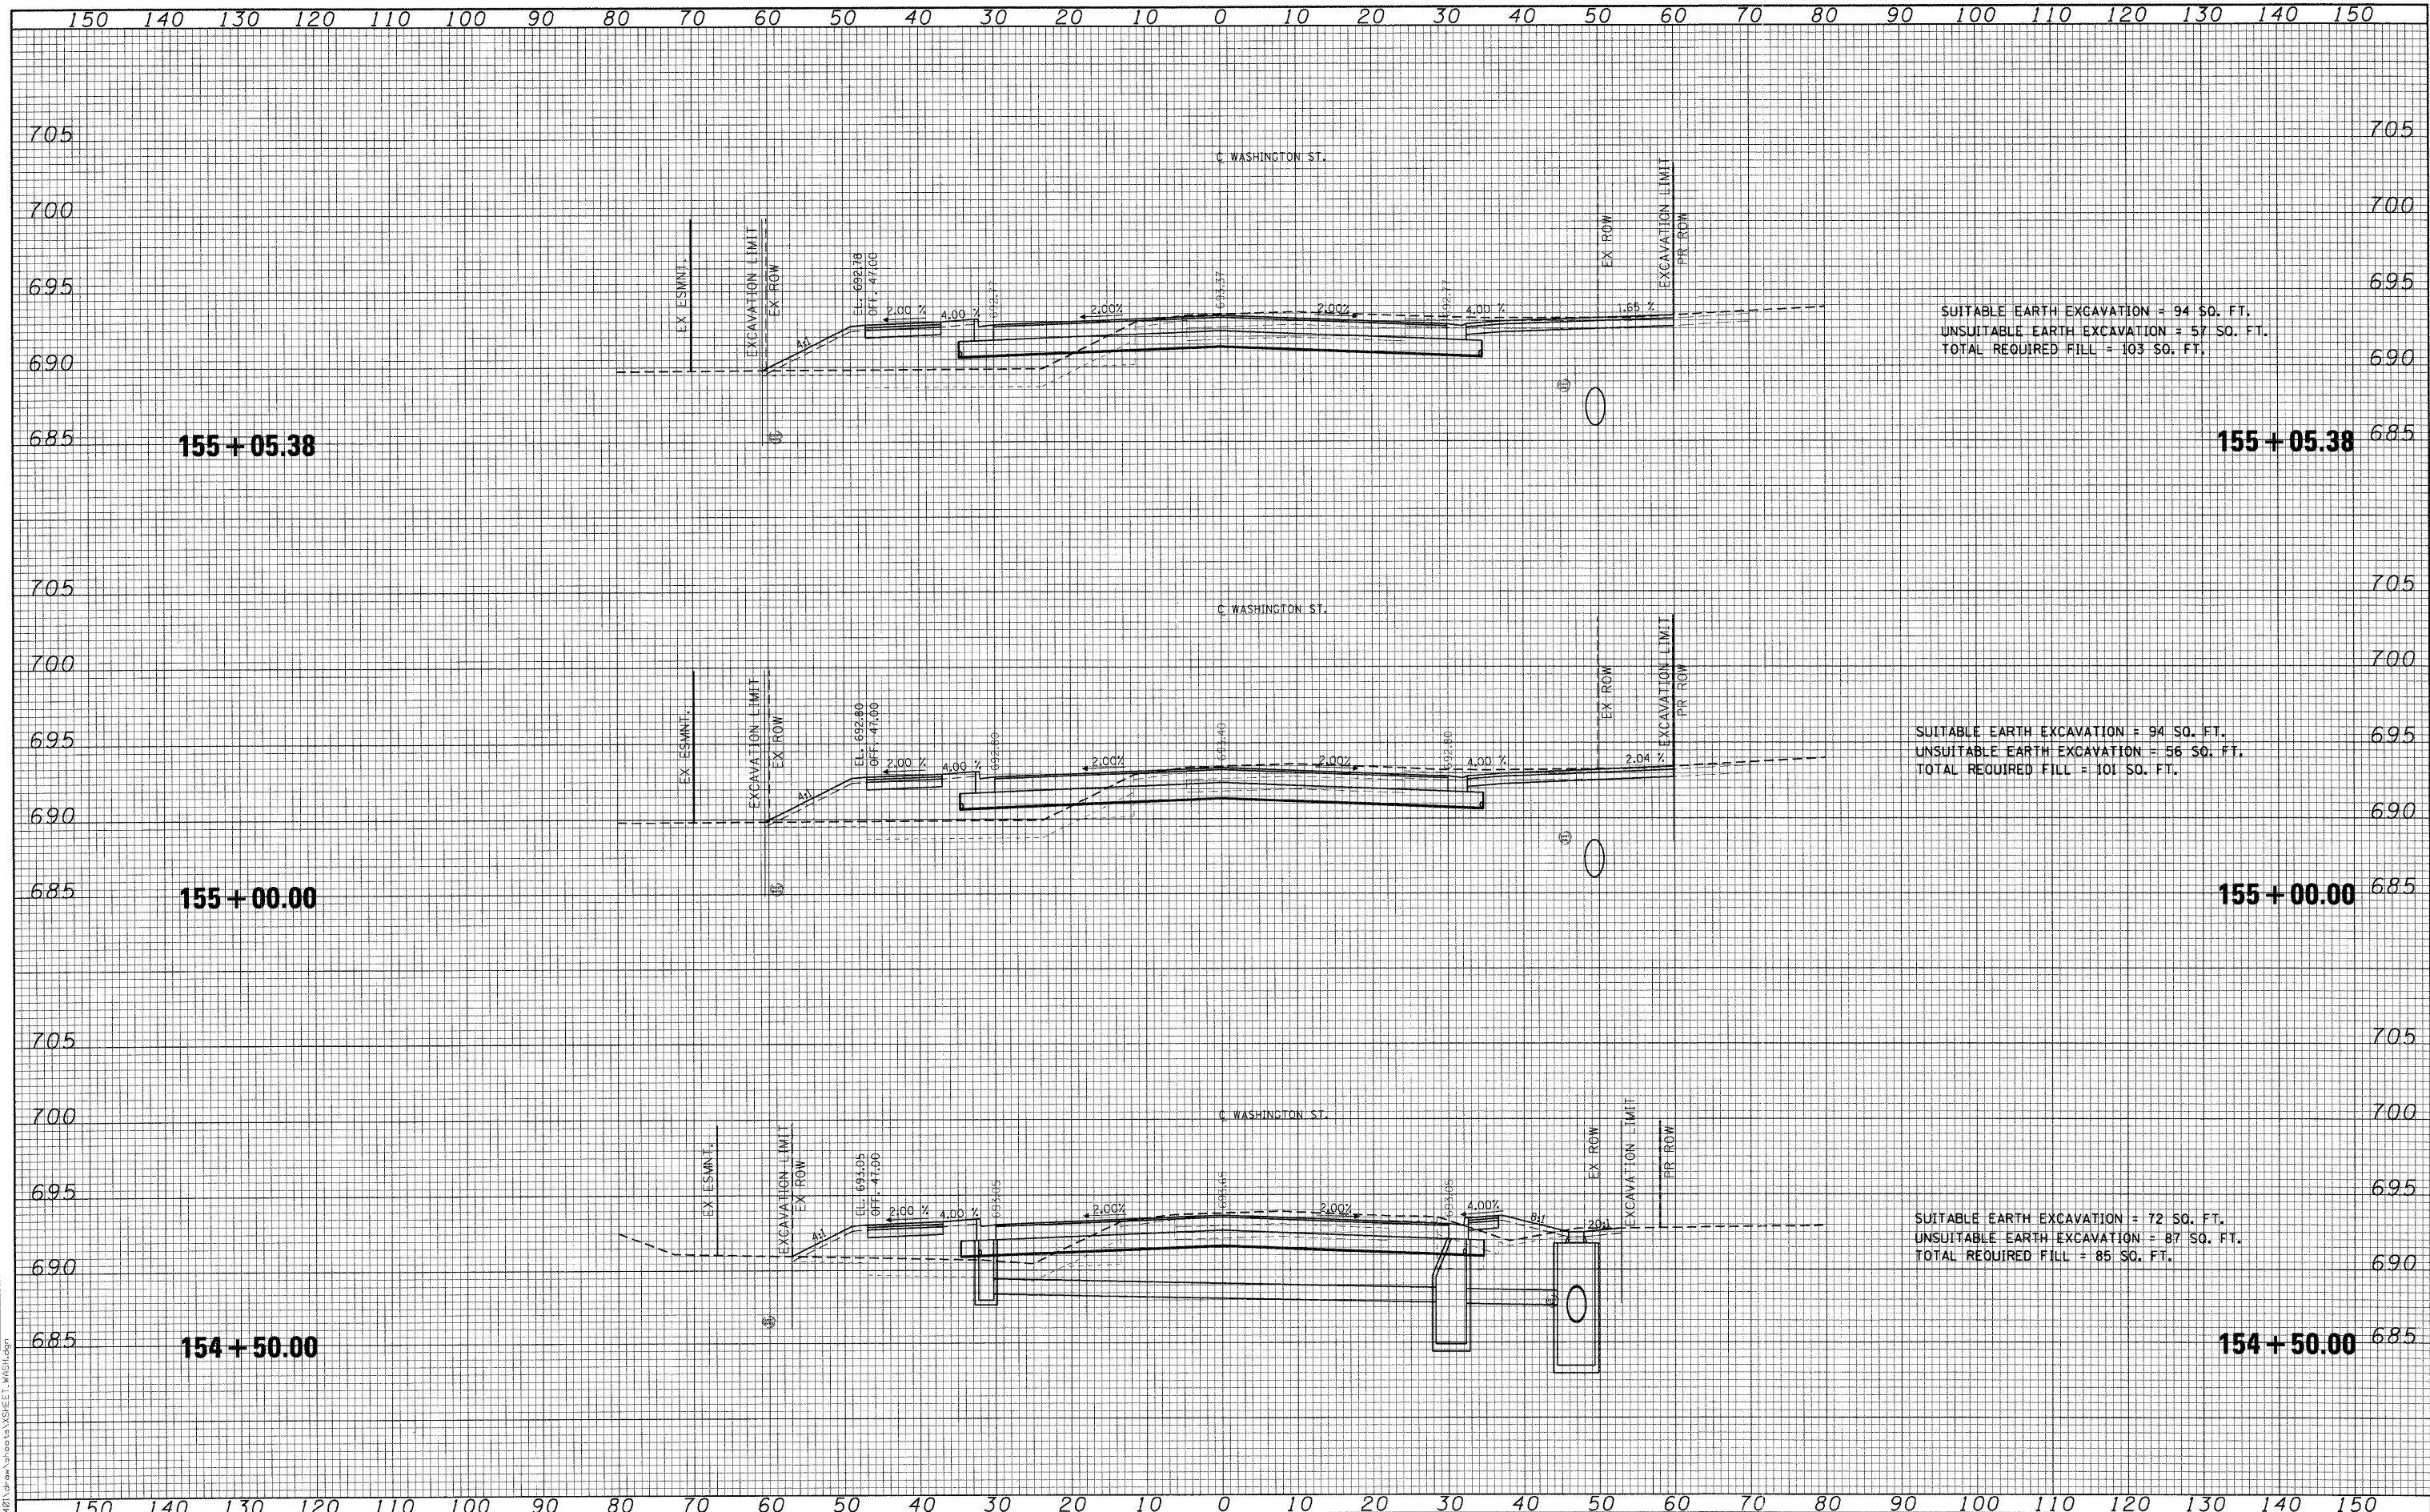


SUITABLE EARTH EXCAVATION = 94 SQ. FT.
 UNSUITABLE EARTH EXCAVATION = 57 SQ. FT.
 TOTAL REQUIRED FILL = 103 SQ. FT.

SUITABLE EARTH EXCAVATION = 94 SQ. FT.
 UNSUITABLE EARTH EXCAVATION = 56 SQ. FT.
 TOTAL REQUIRED FILL = 101 SQ. FT.

SUITABLE EARTH EXCAVATION = 72 SQ. FT.
 UNSUITABLE EARTH EXCAVATION = 87 SQ. FT.
 TOTAL REQUIRED FILL = 85 SQ. FT.

FILE NAME = I:\Lakeco\98222401\Draw\Project\ASB\SET_WASH1.dwg

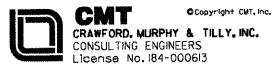

USER NAME = Steve Prange
 PLOT SCALE = 10,0000' / 1".
 PLOT DATE = 05/25/09

DESIGNED - SJP
 DRAWN - SJP
 CHECKED - KDN
 DATE - 05/29/09

REVISED -
 REVISED -
 REVISED -
 REVISED -



WASHINGTON STREET - CROSS SECTION

SCALE: 10H:5V SHEET NO. OF SHEETS STA. 154+50.00 TO STA. 155+05.38

F.A. RTE. 1016	SECTION 02-00110-12-WR	COUNTY LAKE	TOTAL SHEETS 206	SHEET NO. 142
FED. ROAD DIST. NO. 1 ILLINOIS FED. AID PROJECT			CONTRACT NO. 63209	