


FINAL SURVEY	BY	DATE
NO.		
NOTED		
PLOTTED		
TEMPLATE		
AREAS CHECKED		

ORIGINAL SURVEY	BY	DATE
NO.		
NOTED		
PLOTTED		
TEMPLATE		
AREAS CHECKED		

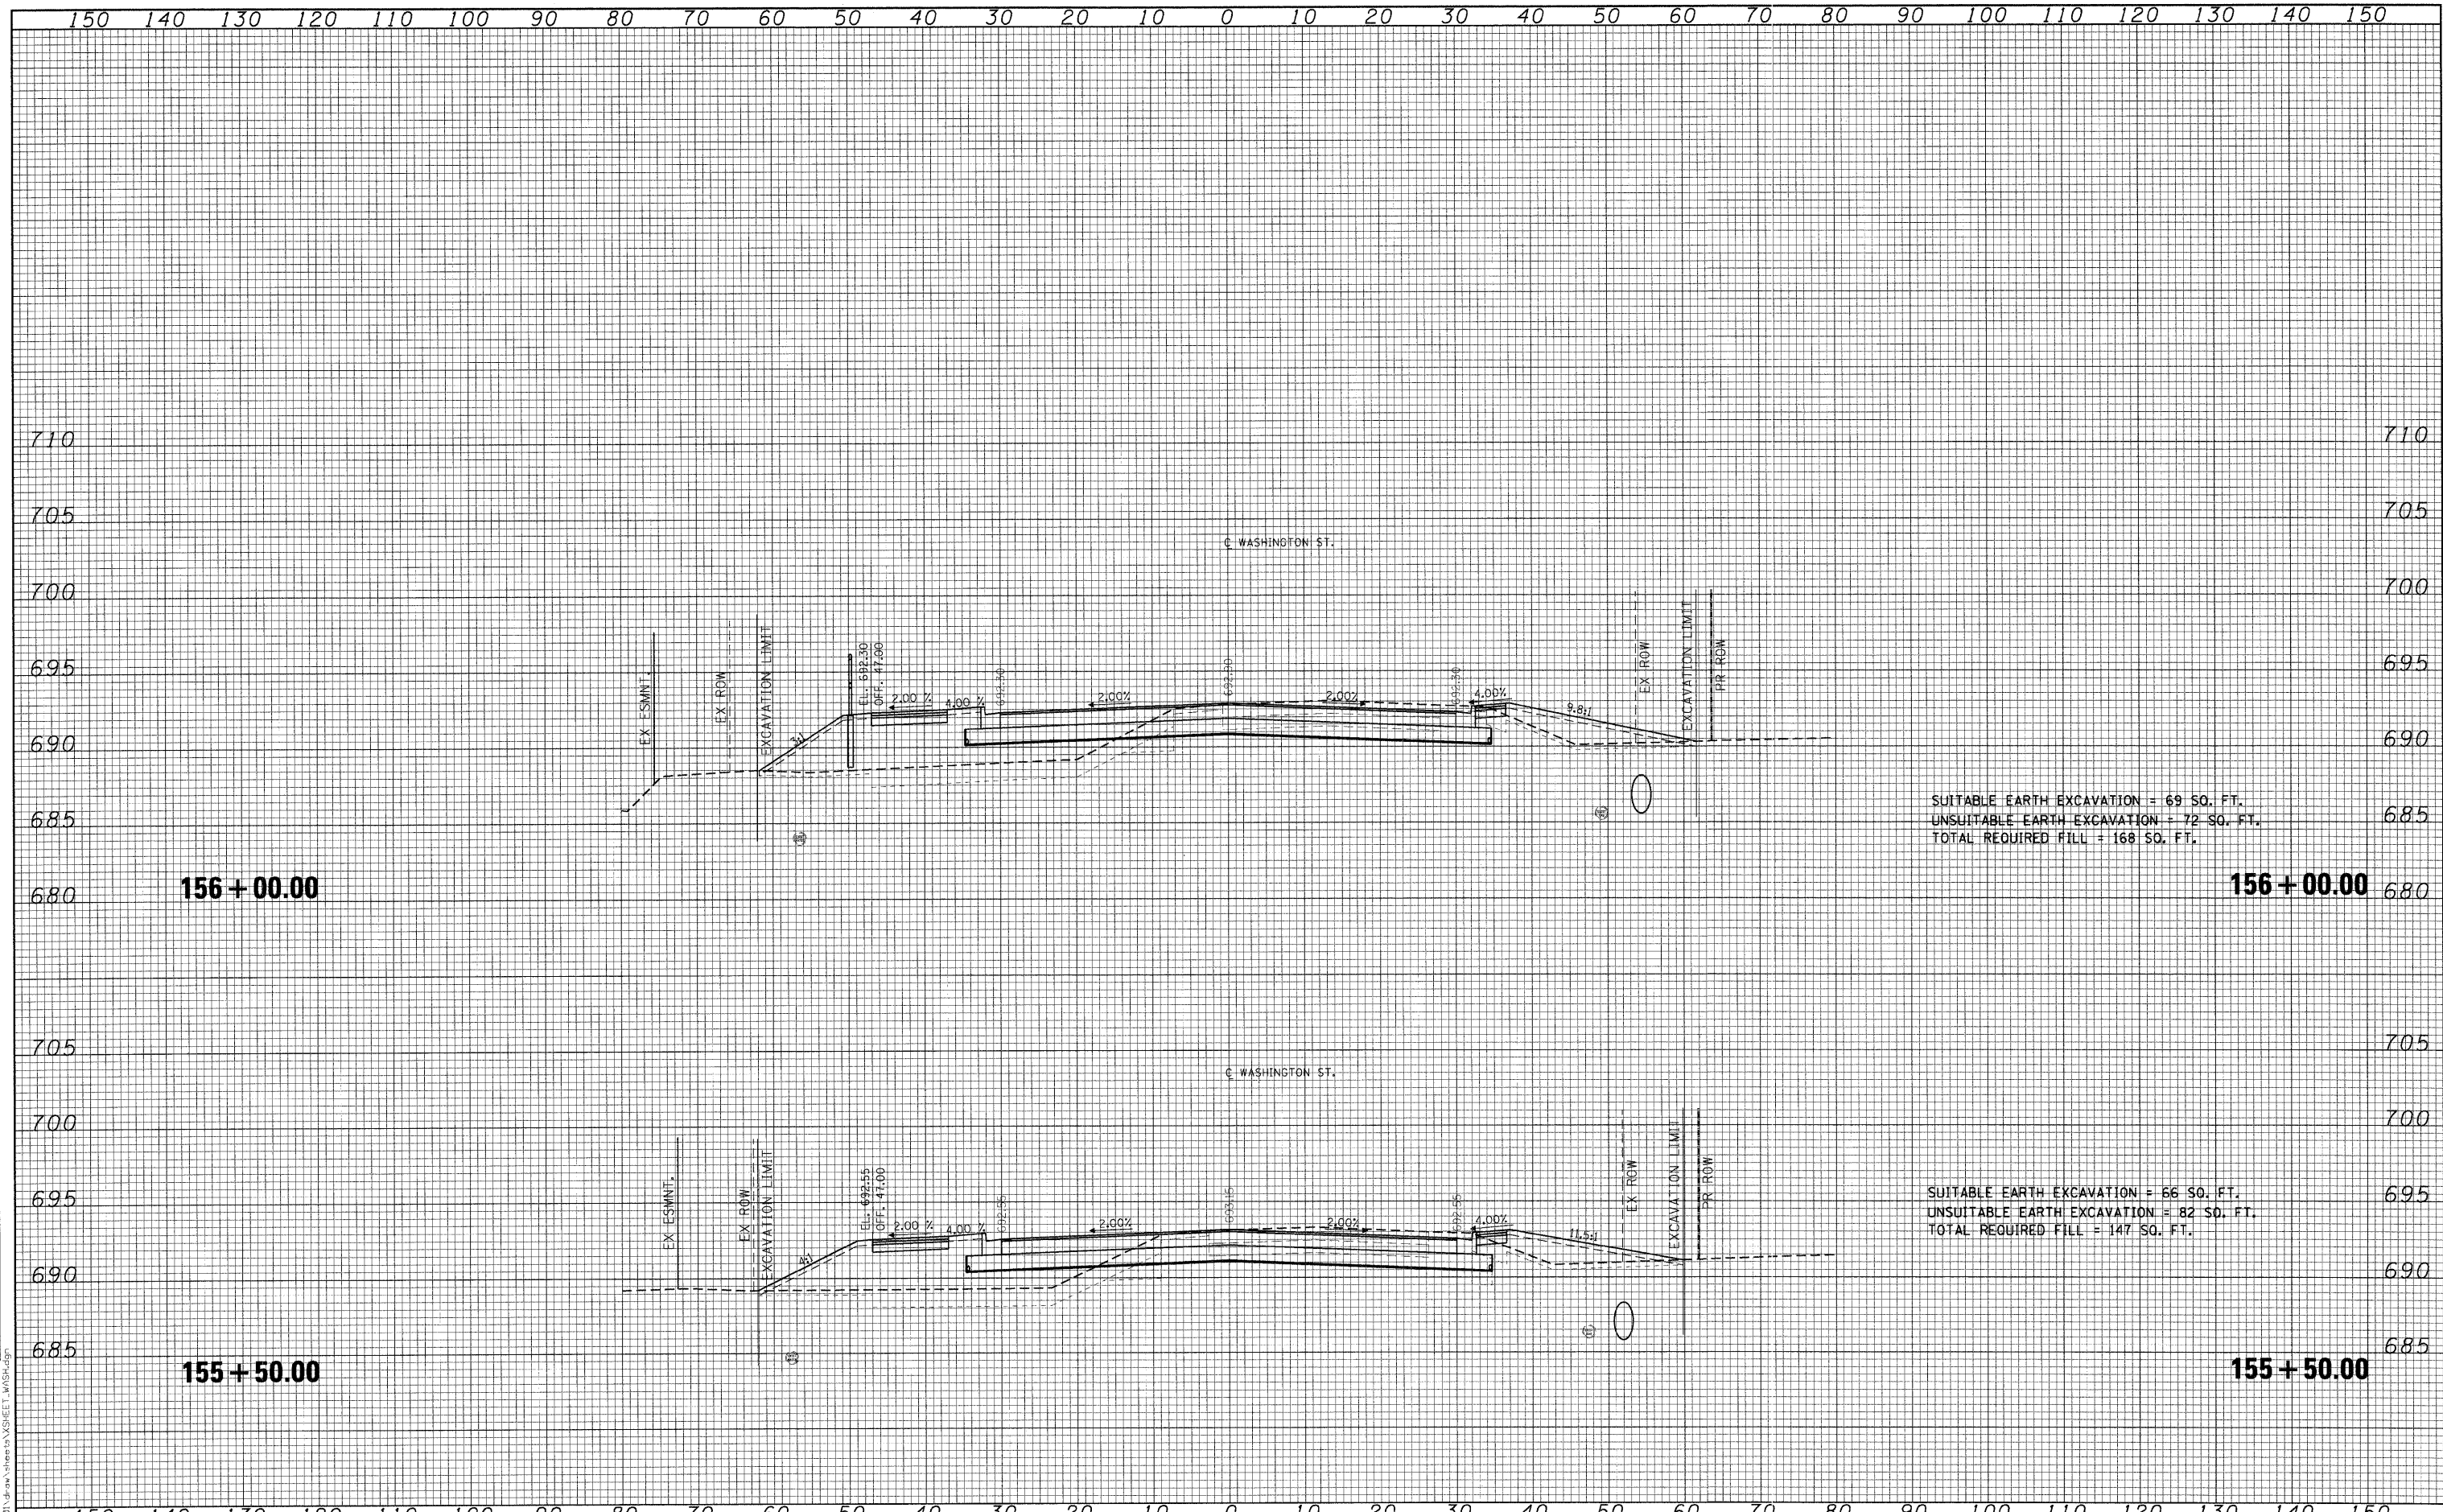

SUITABLE EARTH EXCAVATION = 69 SQ. FT.  
 UNSUITABLE EARTH EXCAVATION = 72 SQ. FT.  
 TOTAL REQUIRED FILL = 168 SQ. FT.

SUITABLE EARTH EXCAVATION = 66 SQ. FT.  
 UNSUITABLE EARTH EXCAVATION = 82 SQ. FT.  
 TOTAL REQUIRED FILL = 147 SQ. FT.

FILE NAME: I:\Lakeco\0822\01\plan\cross\155+50\155+50.dgn  
 CMT CRAWFORD, MURPHY & TILLY, INC.  
 CONSULTING ENGINEERS  
 License No. 084-000613

USER NAME = Steve Prange	DESIGNED - SJP	REVISD -
	DRAWN - SJP	REVISD -
PLOT SCALE = 10.0000' / IN.	CHECKED - KDN	REVISD -
PLOT DATE = 05/29/09	DATE - 05/29/09	REVISD -



**WASHINGTON STREET - CROSS SECTION**  
 SCALE: 10H:5V SHEET NO. OF SHEETS STA. 155+50.00 TO STA. 156+00.00

F.A. RTE. 1016	SECTION 02-00110-12-WR	COUNTY LAKE	TOTAL SHEETS 206	SHEET NO. 143
CONTRACT NO. 63209				
FED. ROAD DIST. NO. 1 ILLINOIS FED. AID PROJECT				