



DATE: _____ BY: _____
 SURVEYED: _____ PLOTTED: _____
 ORIGINAL SURVEY: _____ NOTE BOOK: _____
 TEMPLATE: _____ AREAS CHECKED: _____
 NO. _____

DATE: _____ BY: _____
 SURVEYED: _____ PLOTTED: _____
 ORIGINAL SURVEY: _____ NOTE BOOK: _____
 TEMPLATE: _____ AREAS CHECKED: _____
 NO. _____

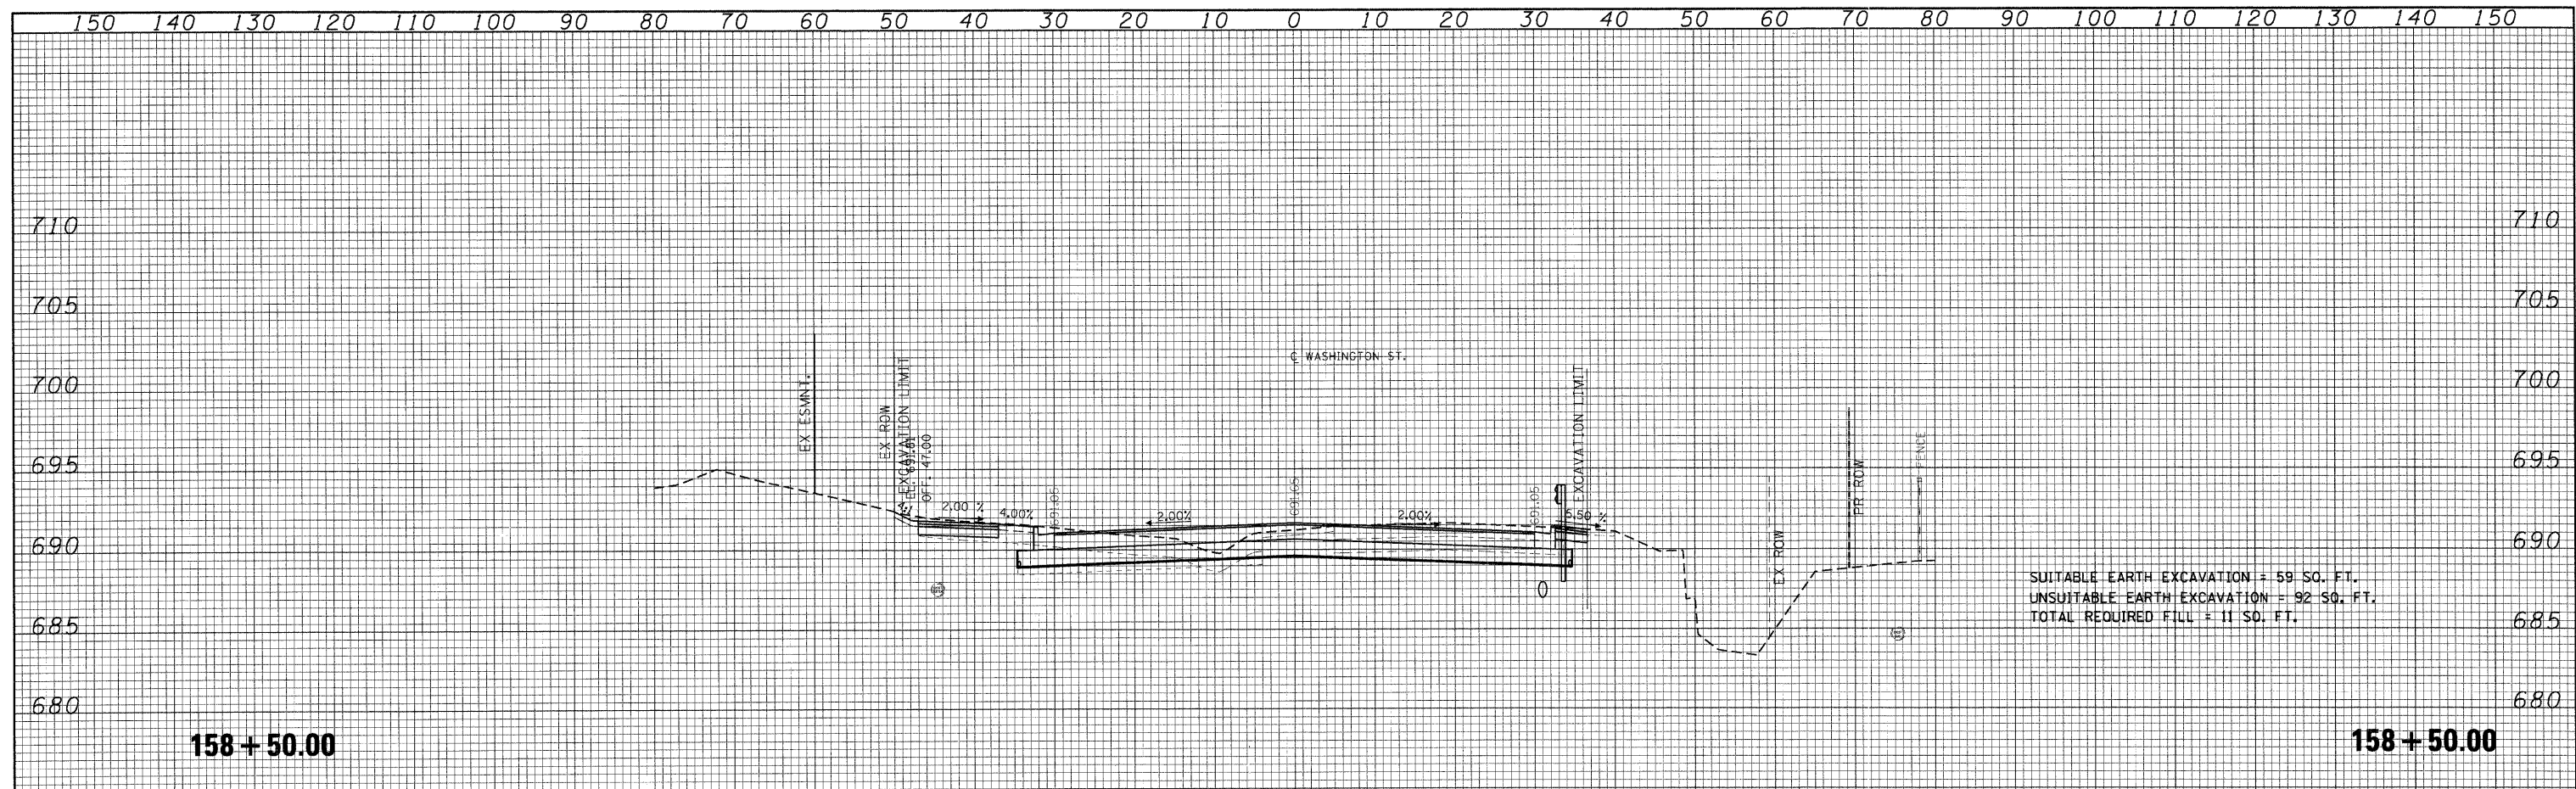

SUITABLE EARTH EXCAVATION = 59 SQ. FT.
 UNSUITABLE EARTH EXCAVATION = 92 SQ. FT.
 TOTAL REQUIRED FILL = 11 SQ. FT.

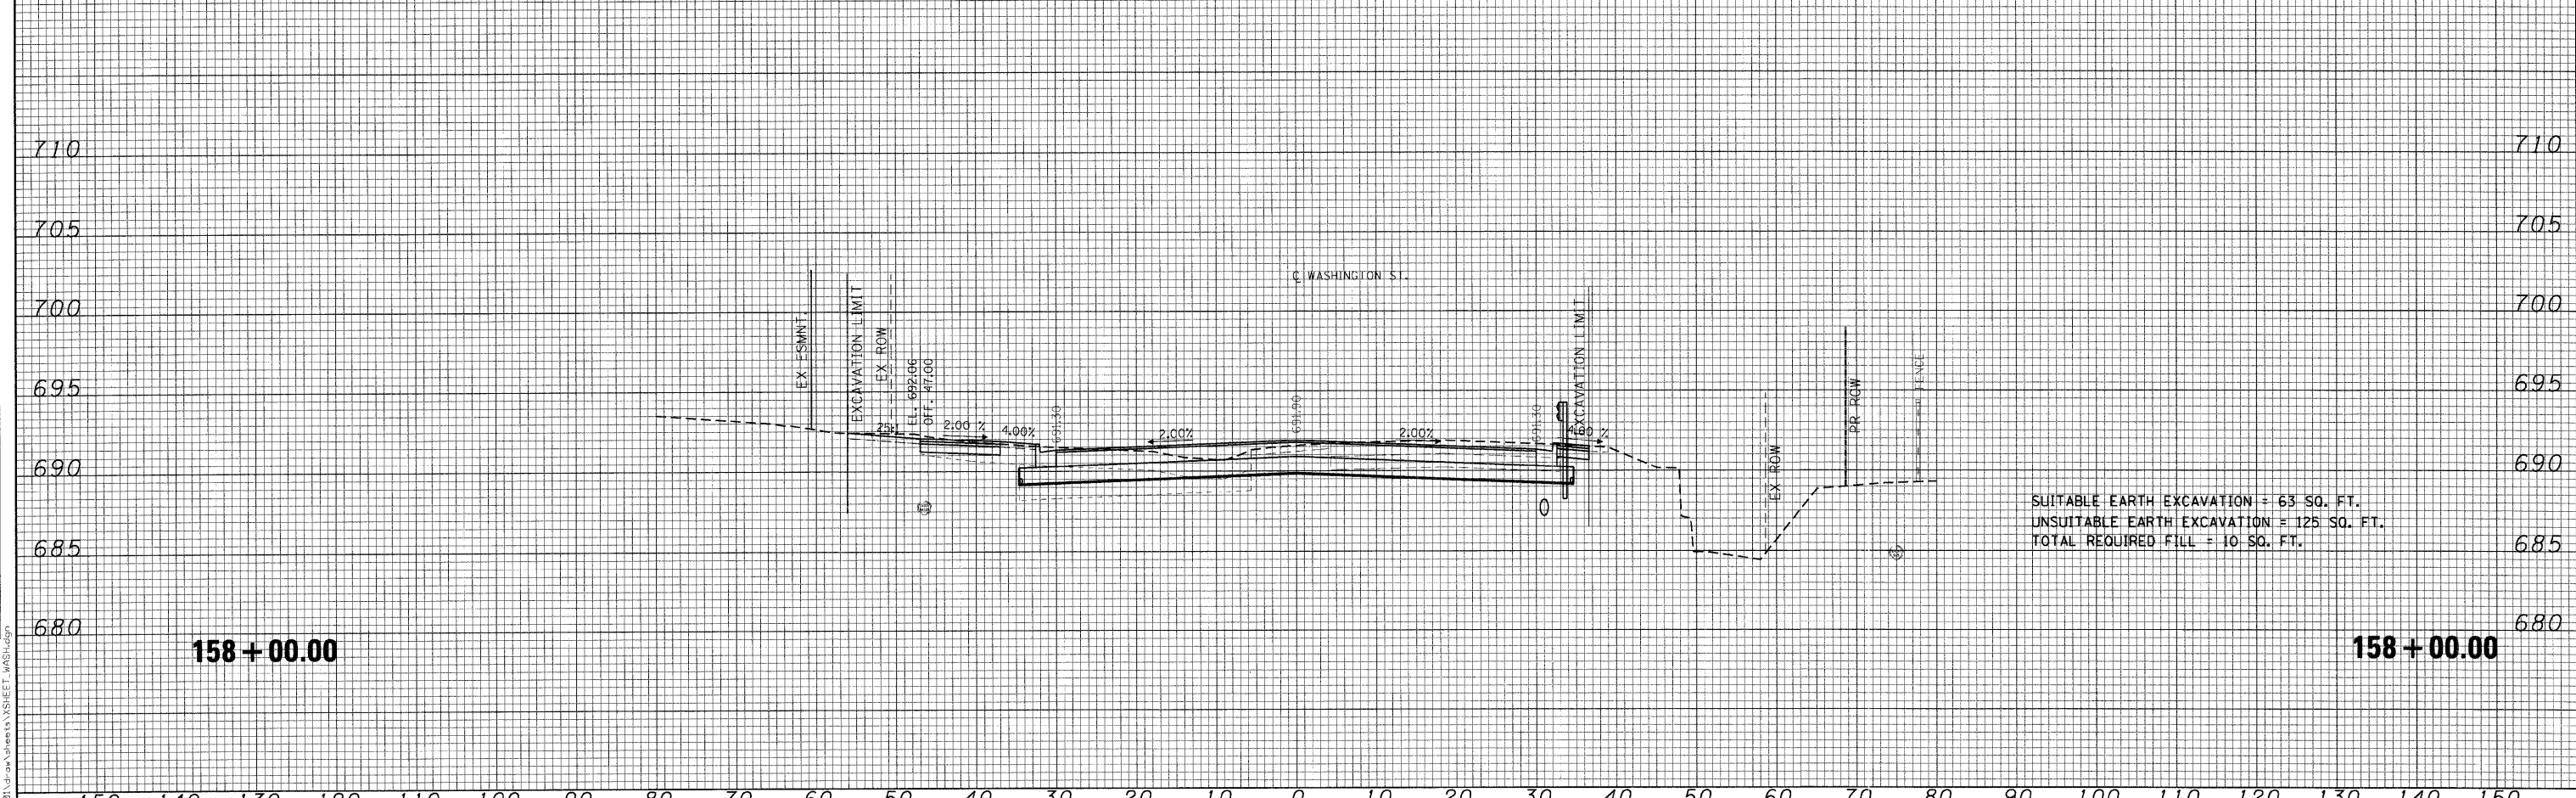

SUITABLE EARTH EXCAVATION = 63 SQ. FT.
 UNSUITABLE EARTH EXCAVATION = 125 SQ. FT.
 TOTAL REQUIRED FILL = 10 SQ. FT.

FILE NAME: I:\Lakeco\8822\01\Draw\Sheet\WSHRT\WSHRT.dgn