


DATE	
BY	
ORIGINAL SURVEY	
NOTED	
PLOTTED	
TEMPLATE	
AREAS	
CHECKED	
NO.	

DATE	
BY	
ORIGINAL SURVEY	
NOTED	
PLOTTED	
TEMPLATE	
AREAS	
CHECKED	
NO.	

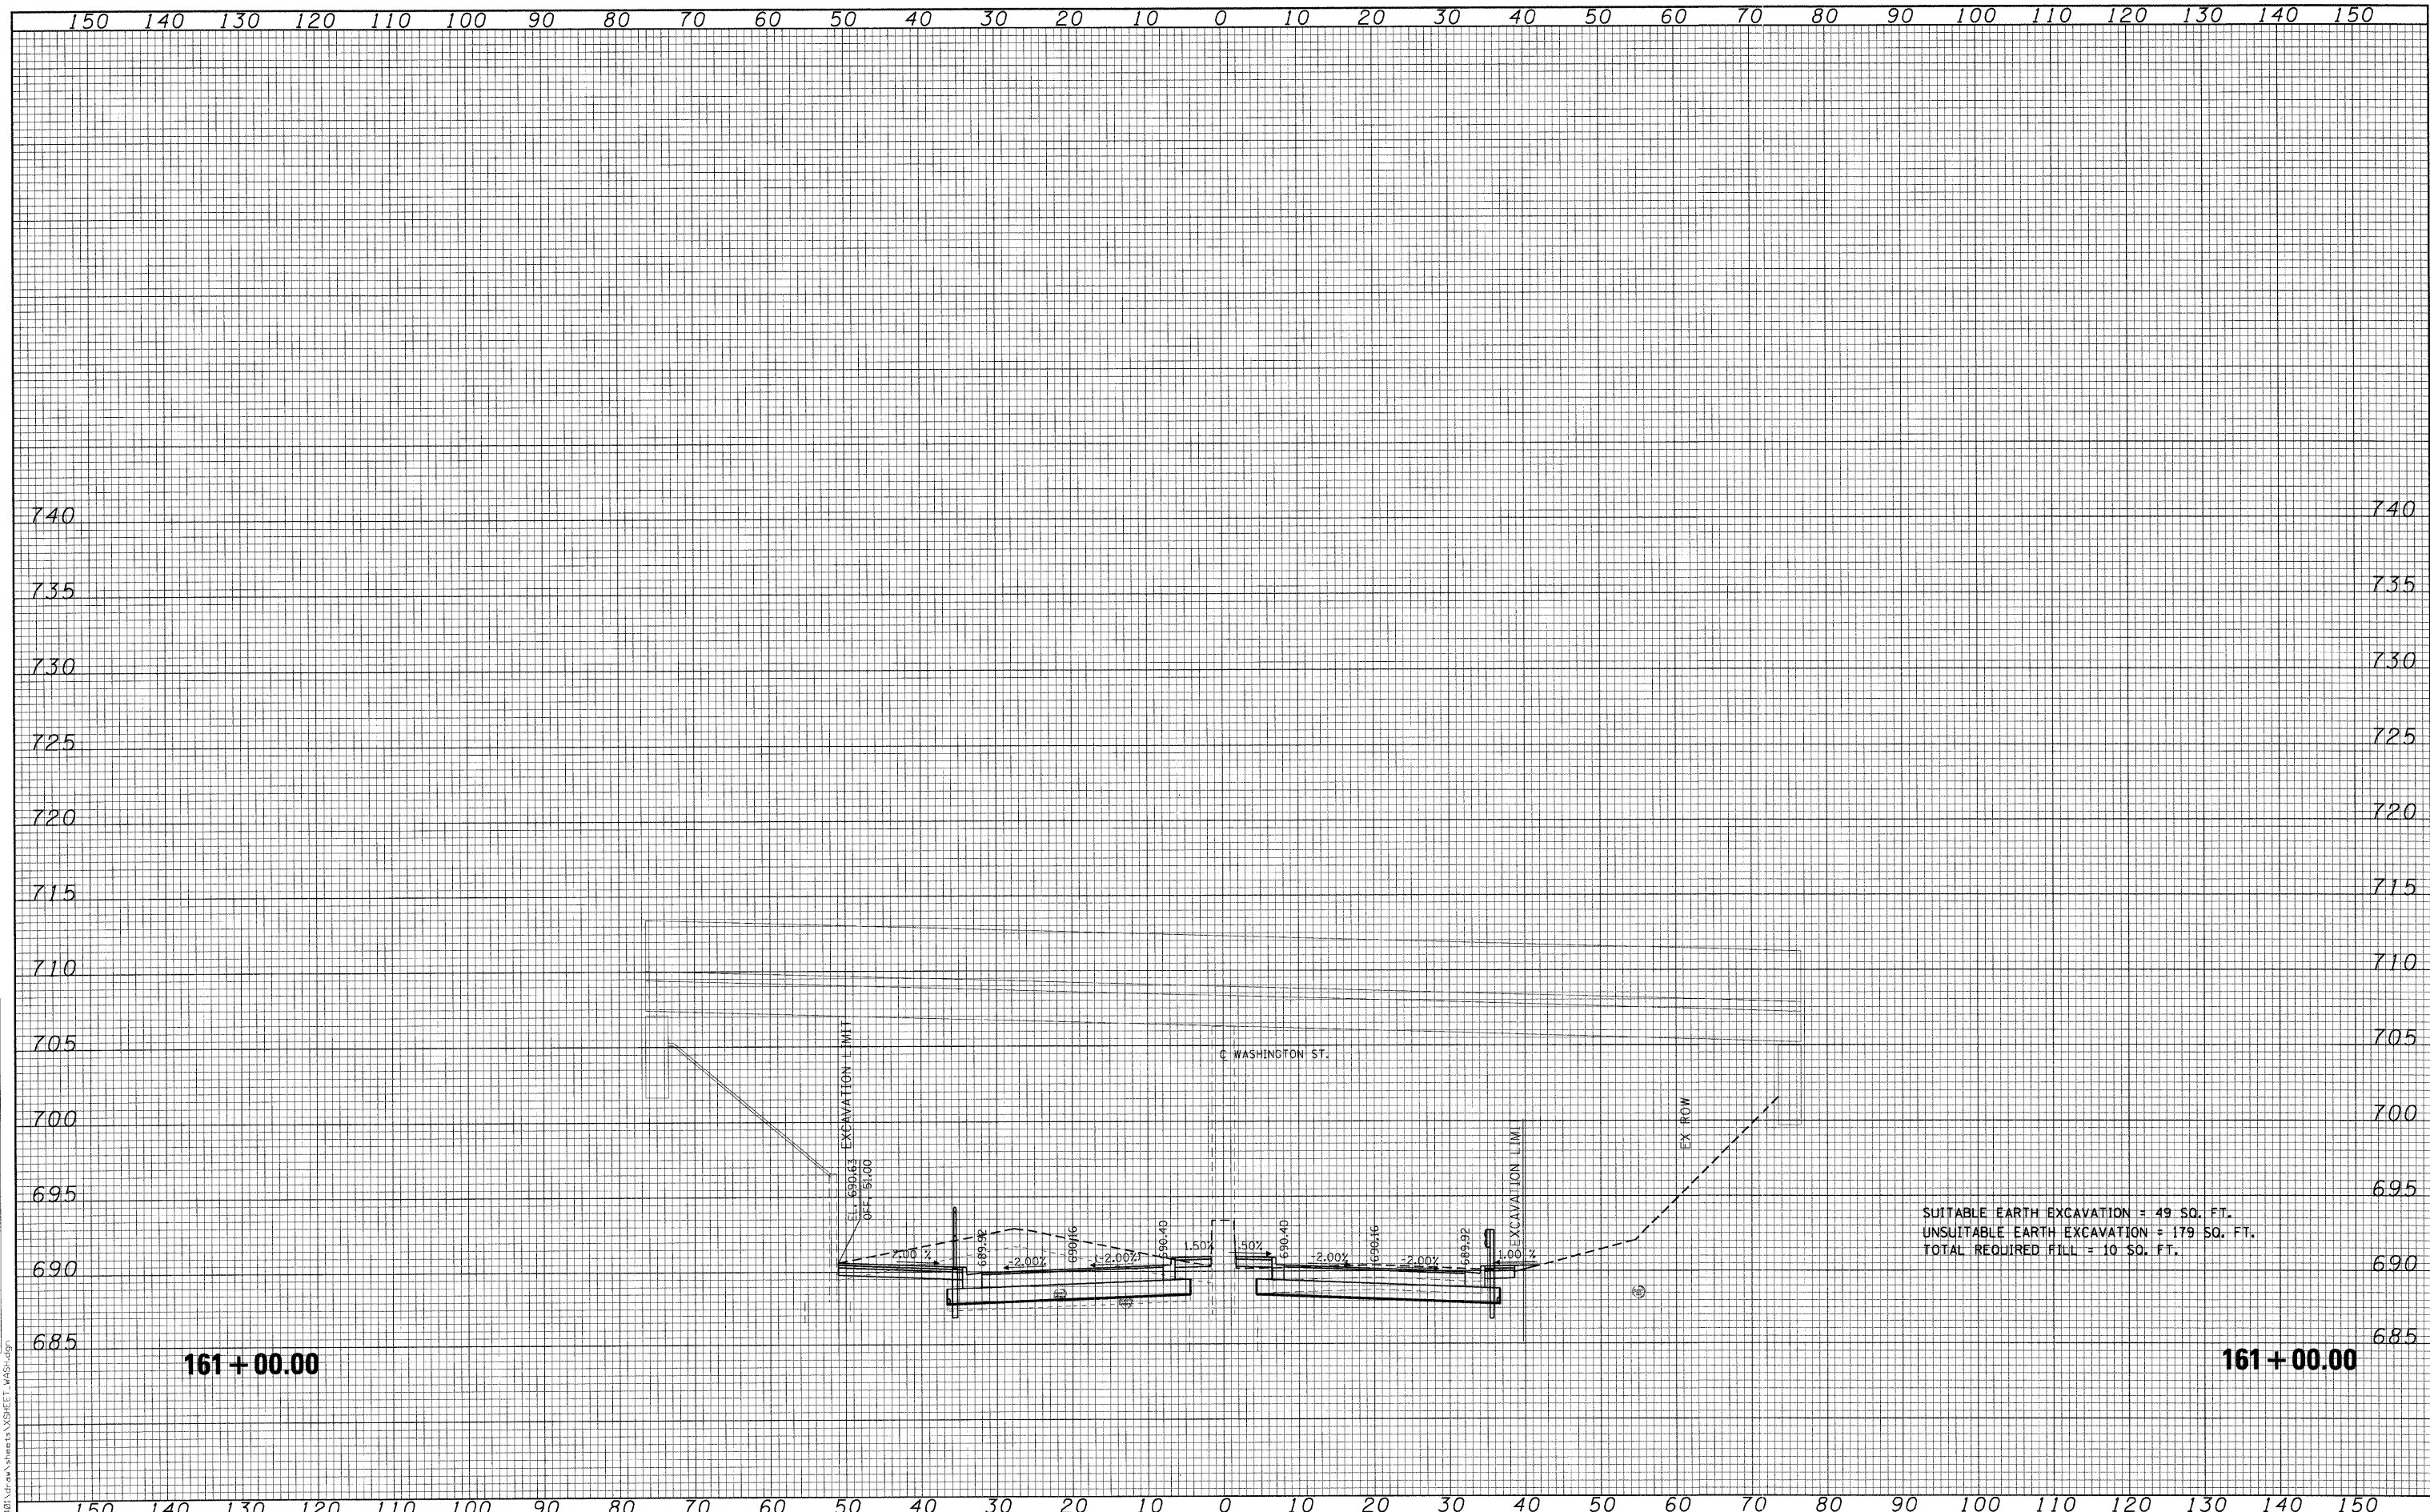

161+00.00

161+00.00

SUITABLE EARTH EXCAVATION = 49 SQ. FT.  
 UNSUITABLE EARTH EXCAVATION = 179 SQ. FT.  
 TOTAL REQUIRED FILL = 10 SQ. FT.

FILE NAME = I:\Projects\0222\02\Drawings\Sheet\WSH01.dwg  
 CMT  
 CRAWFORD, MURPHY & TILLY, INC.  
 CONSULTING ENGINEERS  
 License No. 064-000613

USER NAME = Steve Prange	DESIGNED - SJP	REVISED -
PLOT SCALE = 1/2" = 10'-0"	DRAWN - SJP	REVISED -
PLOT DATE = 05/29/09	CHECKED - KDN	REVISED -
	DATE - 05/29/09	REVISED -



**WASHINGTON STREET - CROSS SECTION**  
 SCALE: 10H:5V SHEET NO. OF SHEETS STA. 161+00.00 TO STA. 161+00.00

F.A. RTE. 1016	SECTION 02-00110-12-WR	COUNTY LAKE	TOTAL SHEETS 206	SHEET NO. 150
FED. ROAD DIST. NO. 1 ILLINOIS FED. AID PROJECT				CONTRACT NO. 63209