


FINAL SURVEY	NO.
NO. _____	DATE _____
BY _____	DATE _____
ORIGINAL SURVEY	DESIGNED - SJP
NO. _____	DRAWN - SJP
BY _____	CHECKED - KDN
DATE _____	DATE - 05/29/09
REVISIONS	REVISIONS
NO. _____	NO. _____
DATE _____	DATE _____
BY _____	BY _____
DATE _____	DATE _____

ORIGINAL SURVEY	NO.
NO. _____	DATE _____
BY _____	DATE _____
DATE _____	DATE _____
BY _____	DATE _____
DATE _____	DATE _____

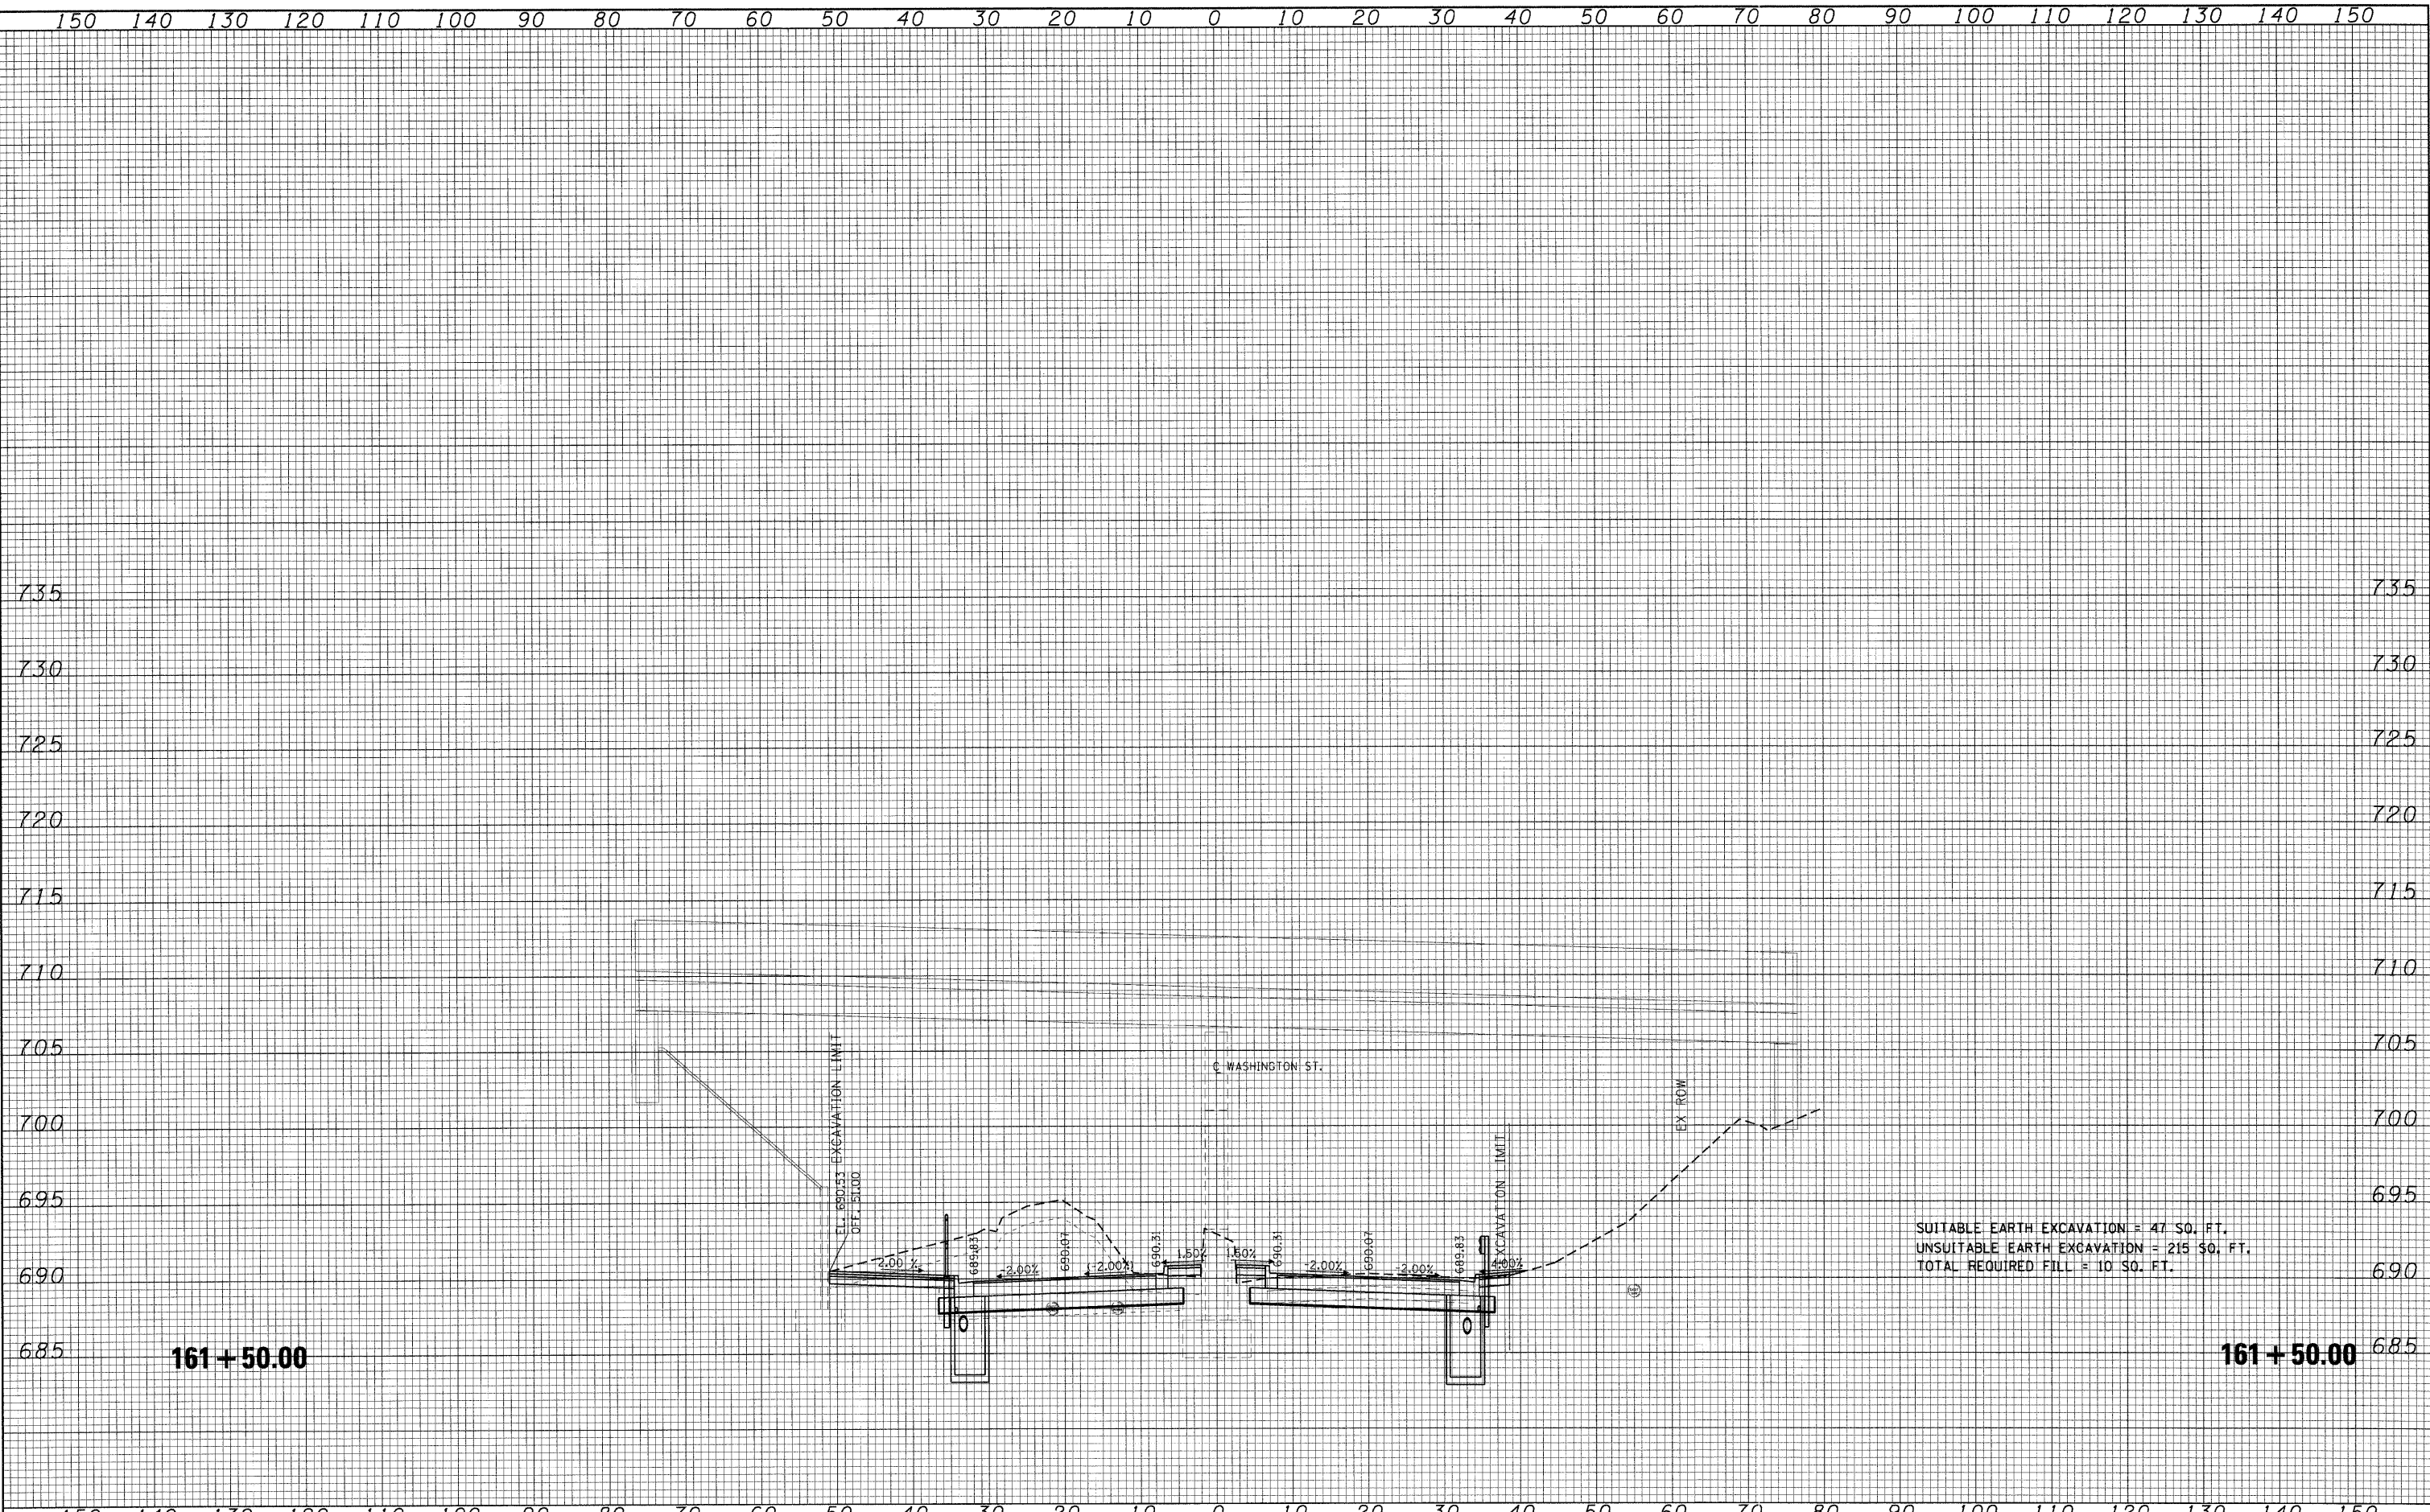

SUITABLE EARTH EXCAVATION = 47 SQ. FT.
 UNSUITABLE EARTH EXCAVATION = 215 SQ. FT.
 TOTAL REQUIRED FILL = 10 SQ. FT.

161 + 50.00

161 + 50.00

CMT CRAWFORD, MURPHY & TILLY, INC. CONSULTING ENGINEERS License No. 084-00063	USER NAME = Steve Prange PLOT SCALE = 10,000' / IN. PLOT DATE = 05/29/09	DESIGNED - SJP DRAWN - SJP CHECKED - KDN DATE - 05/29/09	REVISED - REVISED - REVISED - REVISED -	Lake County Division of Transportation	WASHINGTON STREET - CROSS SECTION		F.A. RTE. 1016 SECTION 02-00110-12-WR COUNTY LAKE CONTRACT NO. 63209	TOTAL SHEETS 206 SHEET NO. 151
	SCALE: 10H:5V SHEET NO. OF SHEETS STA. 161+50.00 TO STA. 161+50.00				FED. ROAD DIST. NO. 1 ILLINOIS FED. AID PROJECT			

FILE NAME = J:\LakeCo\0822101\Draw\Sheet\WASHST\WASH.dgn