


DATE \_\_\_\_\_ BY \_\_\_\_\_  
 SURVEYED \_\_\_\_\_  
 PLOTTED \_\_\_\_\_  
 TEMPLATE \_\_\_\_\_  
 AREAS CHECKED \_\_\_\_\_  
 FINAL SURVEY \_\_\_\_\_  
 NOTE BOOK \_\_\_\_\_  
 NO. \_\_\_\_\_

DATE \_\_\_\_\_ BY \_\_\_\_\_  
 SURVEYED \_\_\_\_\_  
 PLOTTED \_\_\_\_\_  
 TEMPLATE \_\_\_\_\_  
 AREAS CHECKED \_\_\_\_\_  
 ORIGINAL SURVEY \_\_\_\_\_  
 NOTE BOOK \_\_\_\_\_  
 NO. \_\_\_\_\_

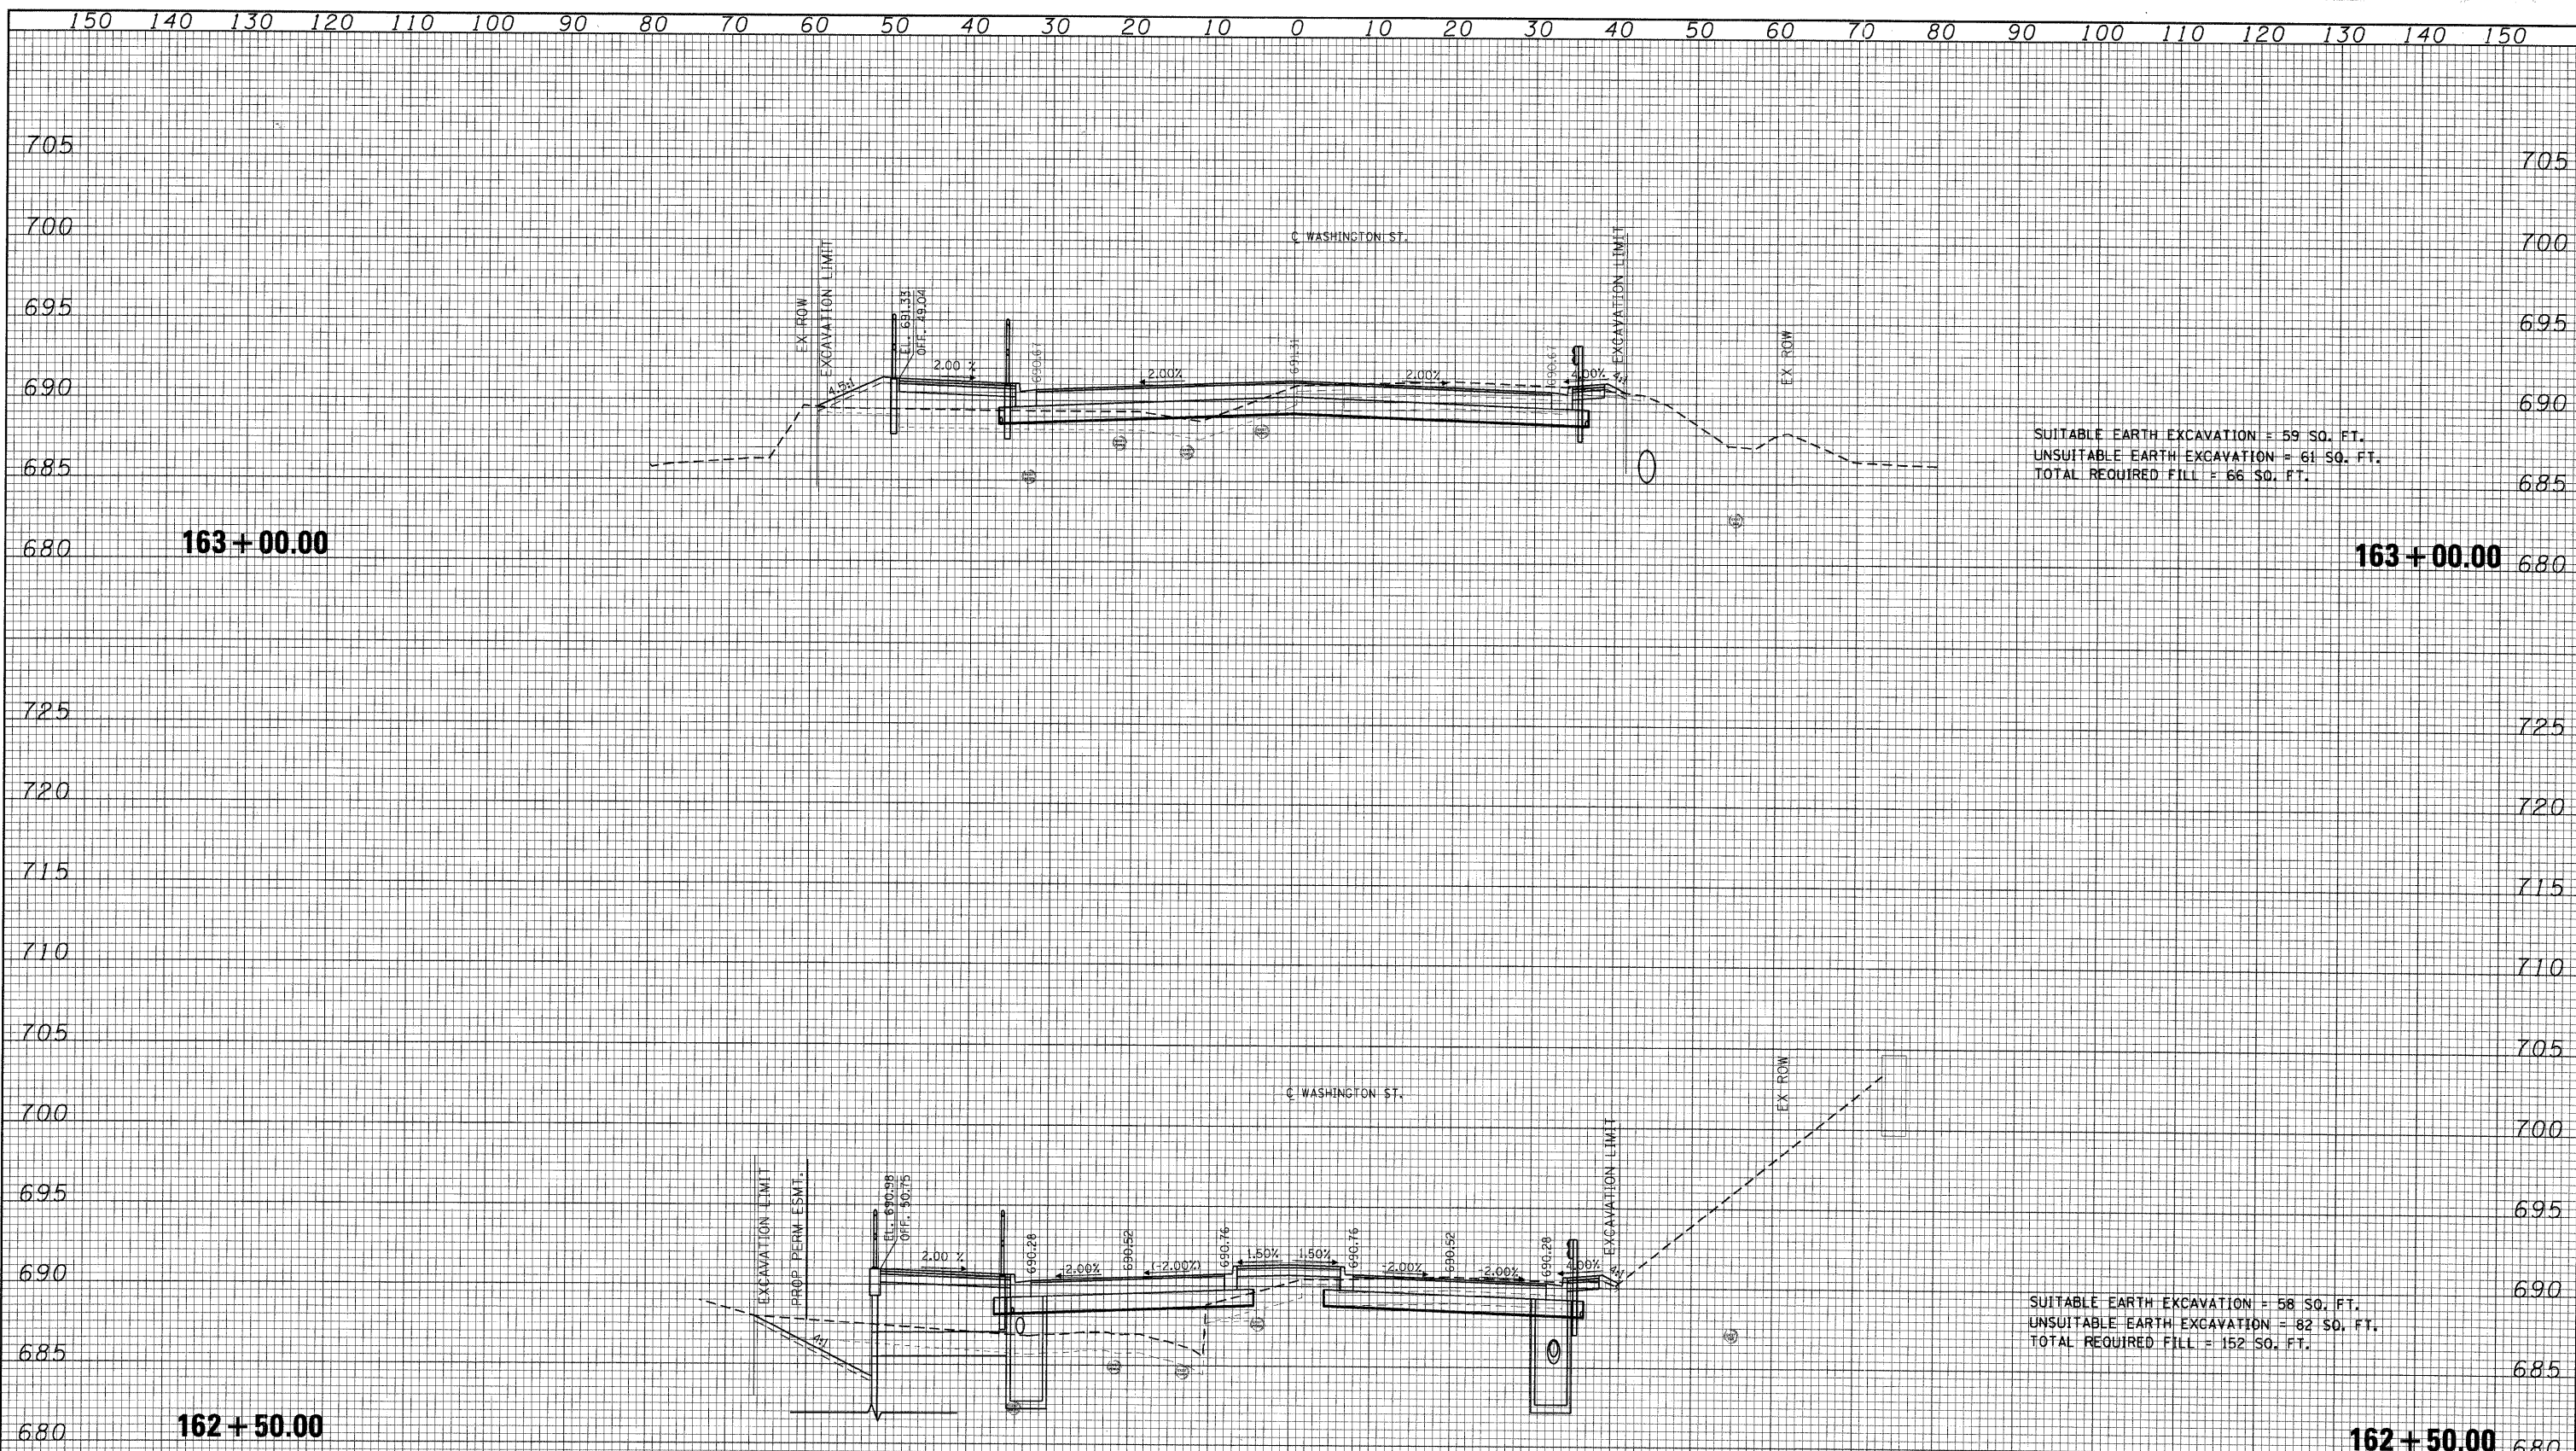

FILE NAME = I:\Lakeco\0822481\Drawings\Sheet\WASH.dwg



USER NAME = Steve Prange  
 DESIGNED - SJP  
 DRAWN - SJP  
 CHECKED - KDN  
 DATE - 05/29/09

REVISIONS  
 REVISED -  
 REVISED -  
 REVISED -  
 REVISED -



**WASHINGTON STREET - CROSS SECTION**  
 SCALE: 10H:5V SHEET NO. OF SHEETS STA. 162+50.00 TO STA. 163+00.00

F.A. RTE. 1016	SECTION 02-00110-12-WR	COUNTY LAKE	TOTAL SHEETS 206	SHEET NO. 153
CONTRACT NO. 63209				
FED. ROAD DIST. NO. 1 ILLINOIS FED. AID PROJECT				