


DATE: _____
 BY: _____
 SURVEYED _____
 PLOTTED _____
 TEMPLATE _____
 NOTE BOOK _____
 AREAS _____
 CHECKED _____

DATE: _____
 BY: _____
 SURVEYED _____
 PLOTTED _____
 TEMPLATE _____
 NOTE BOOK _____
 AREAS _____
 CHECKED _____

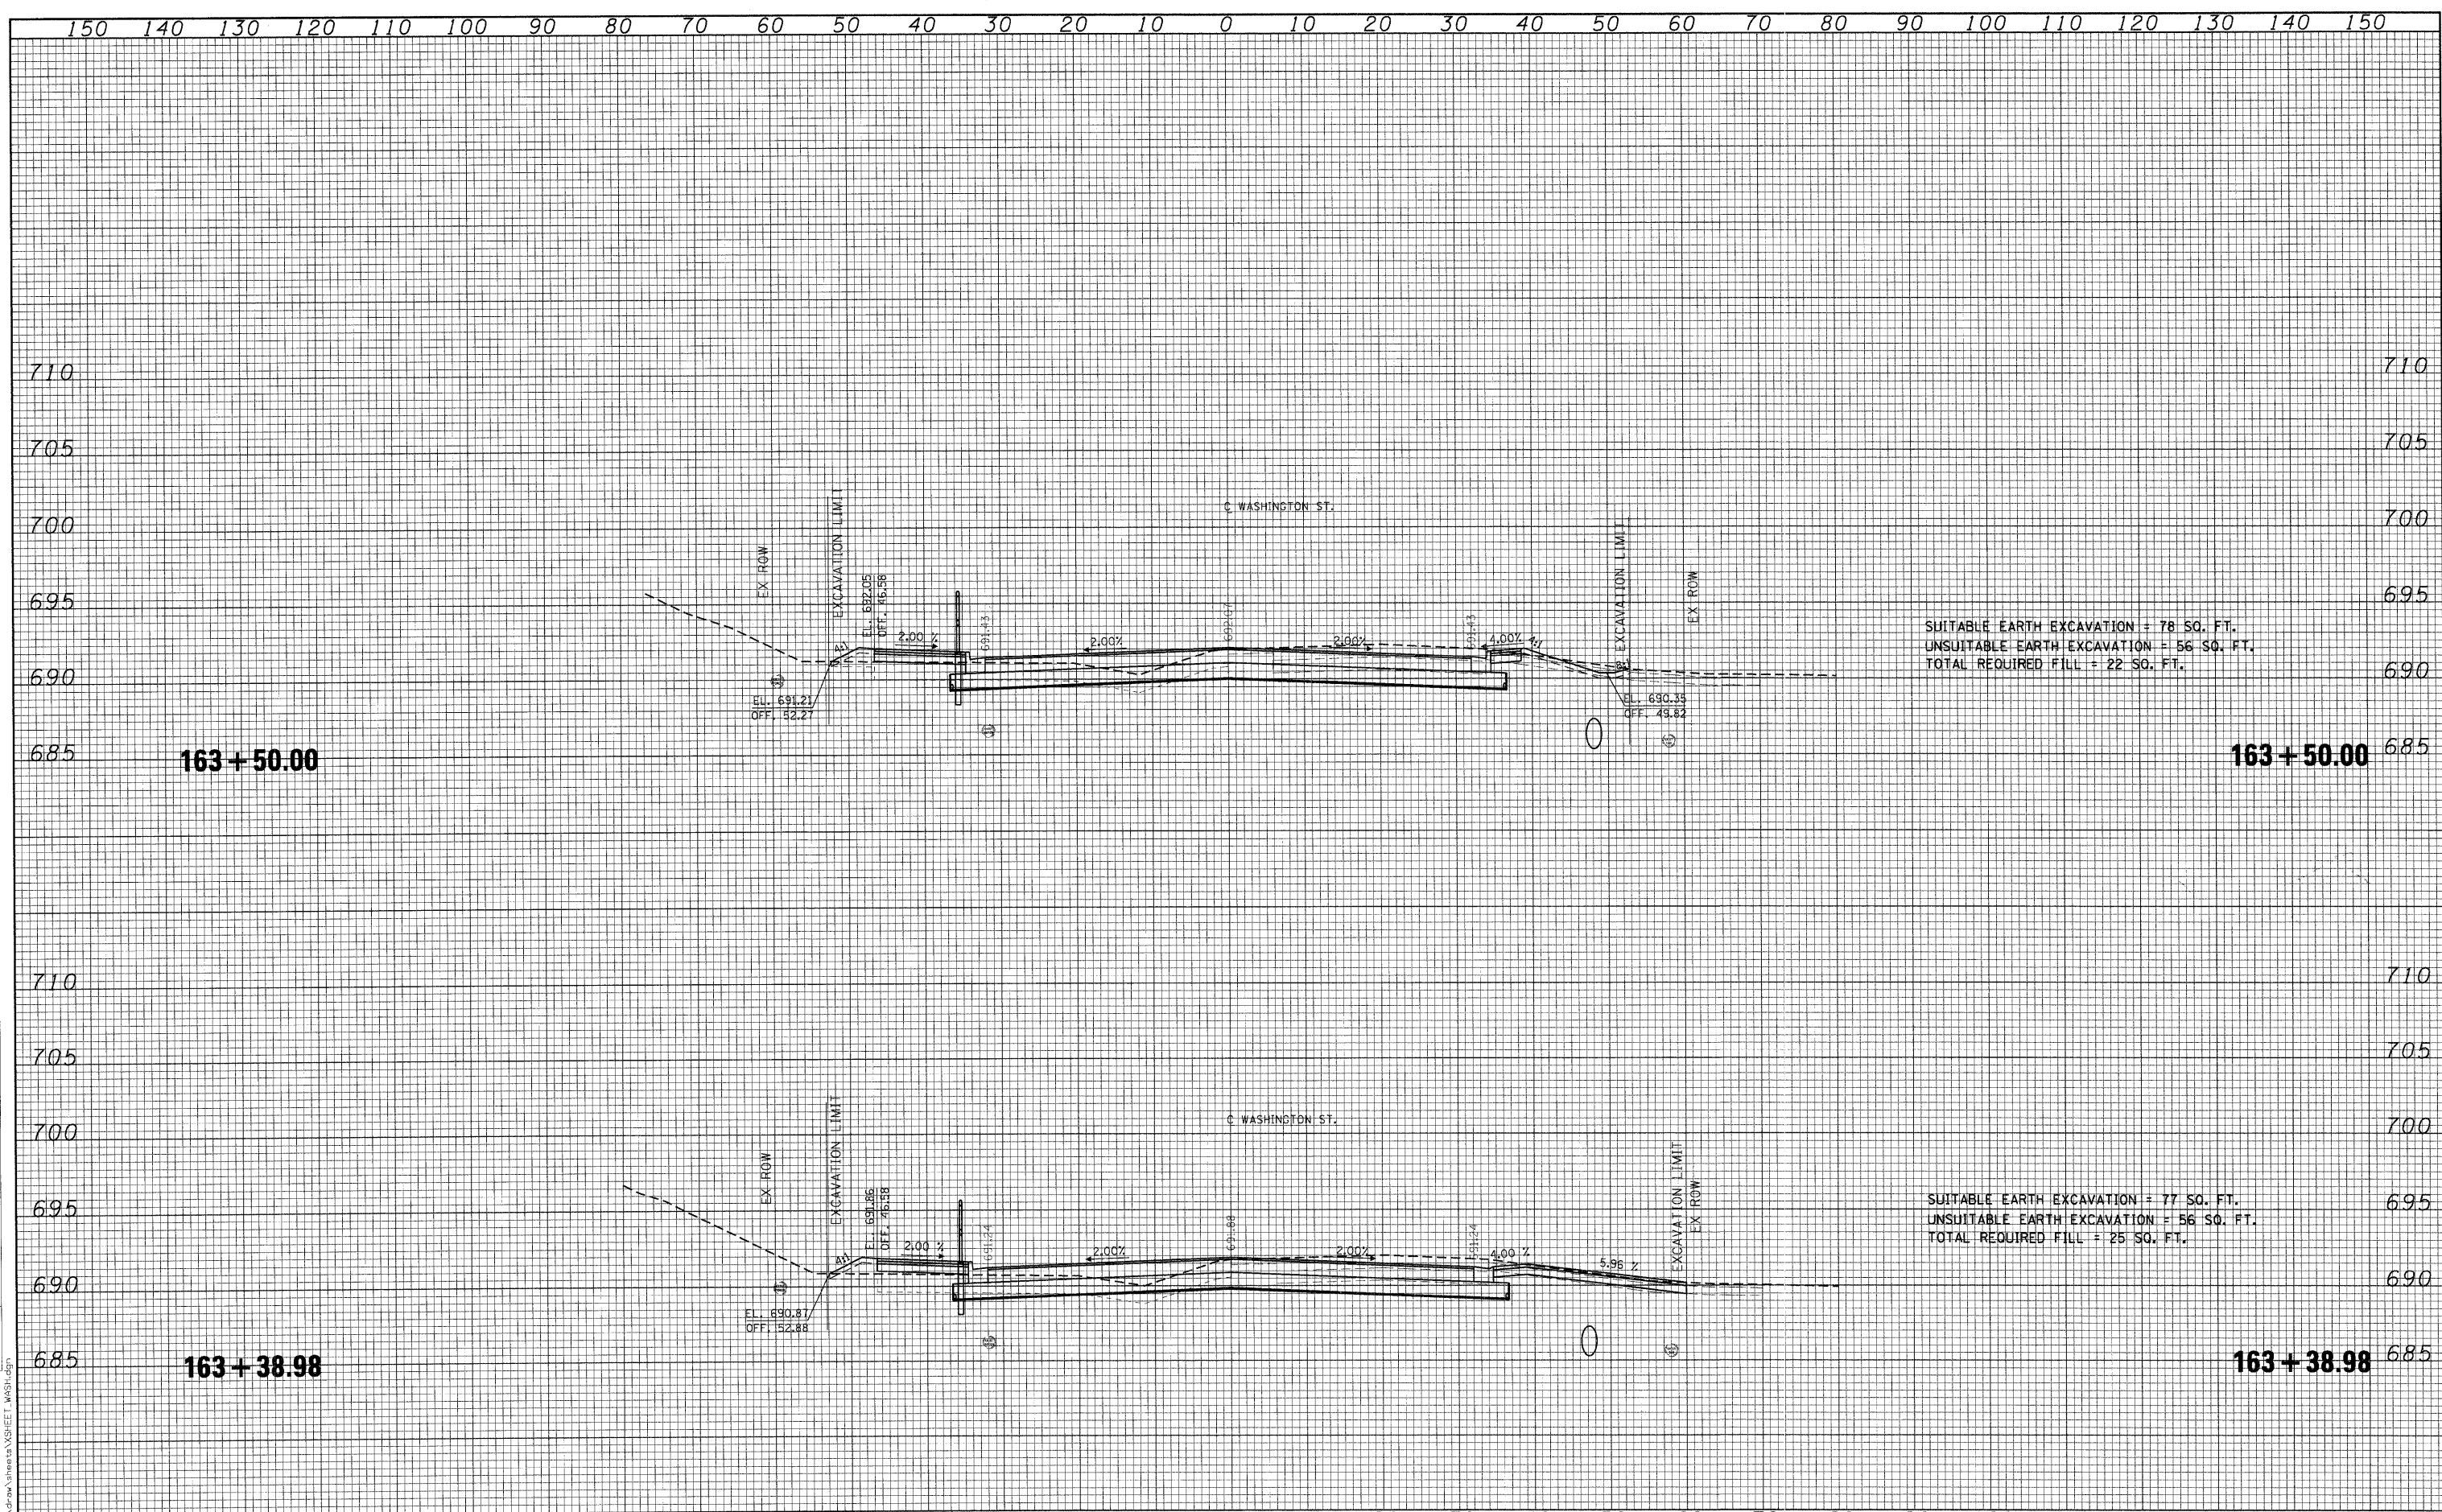

FILE NAME: 1:\Lakeco\082240\Draw\Sheet\XSH1EE1.WSD.ctb

CMT CRAWFORD, MURPHY & TILLY, INC. CONSULTING ENGINEERS License No. 184-000613	USER NAME = Monica Grison DESIGNED - SJP DRAWN - SJP CHECKED - KDN DATE - 05/29/09	REVISED - REVISED - REVISED - REVISED -	LakeCounty Division of Transportation	WASHINGTON STREET - CROSS SECTION		F.A. RTE. 1016 SECTION 02-00110-12-WR COUNTY LAKE CONTRACT NO. 63209
	PLOT SCALE = 1/2" = 10.0000' / IN. PLOT DATE = 07/15/09	SCALE: 10H:5V SHEET NO. OF SHEETS STA. 163+38.98 TO STA. 163+50.00		TOTAL SHEETS 206 SHEET NO. 154 ILLINOIS FED. AID PROJECT		