


DATE
BY
ORIGINAL SURVEY
SURVEYED PLOTTED
TEMPLATE AREAS CHECKED
NOTE BOOK
NO.

DATE
BY
ORIGINAL SURVEY
SURVEYED PLOTTED
TEMPLATE AREAS CHECKED
NOTE BOOK
NO.

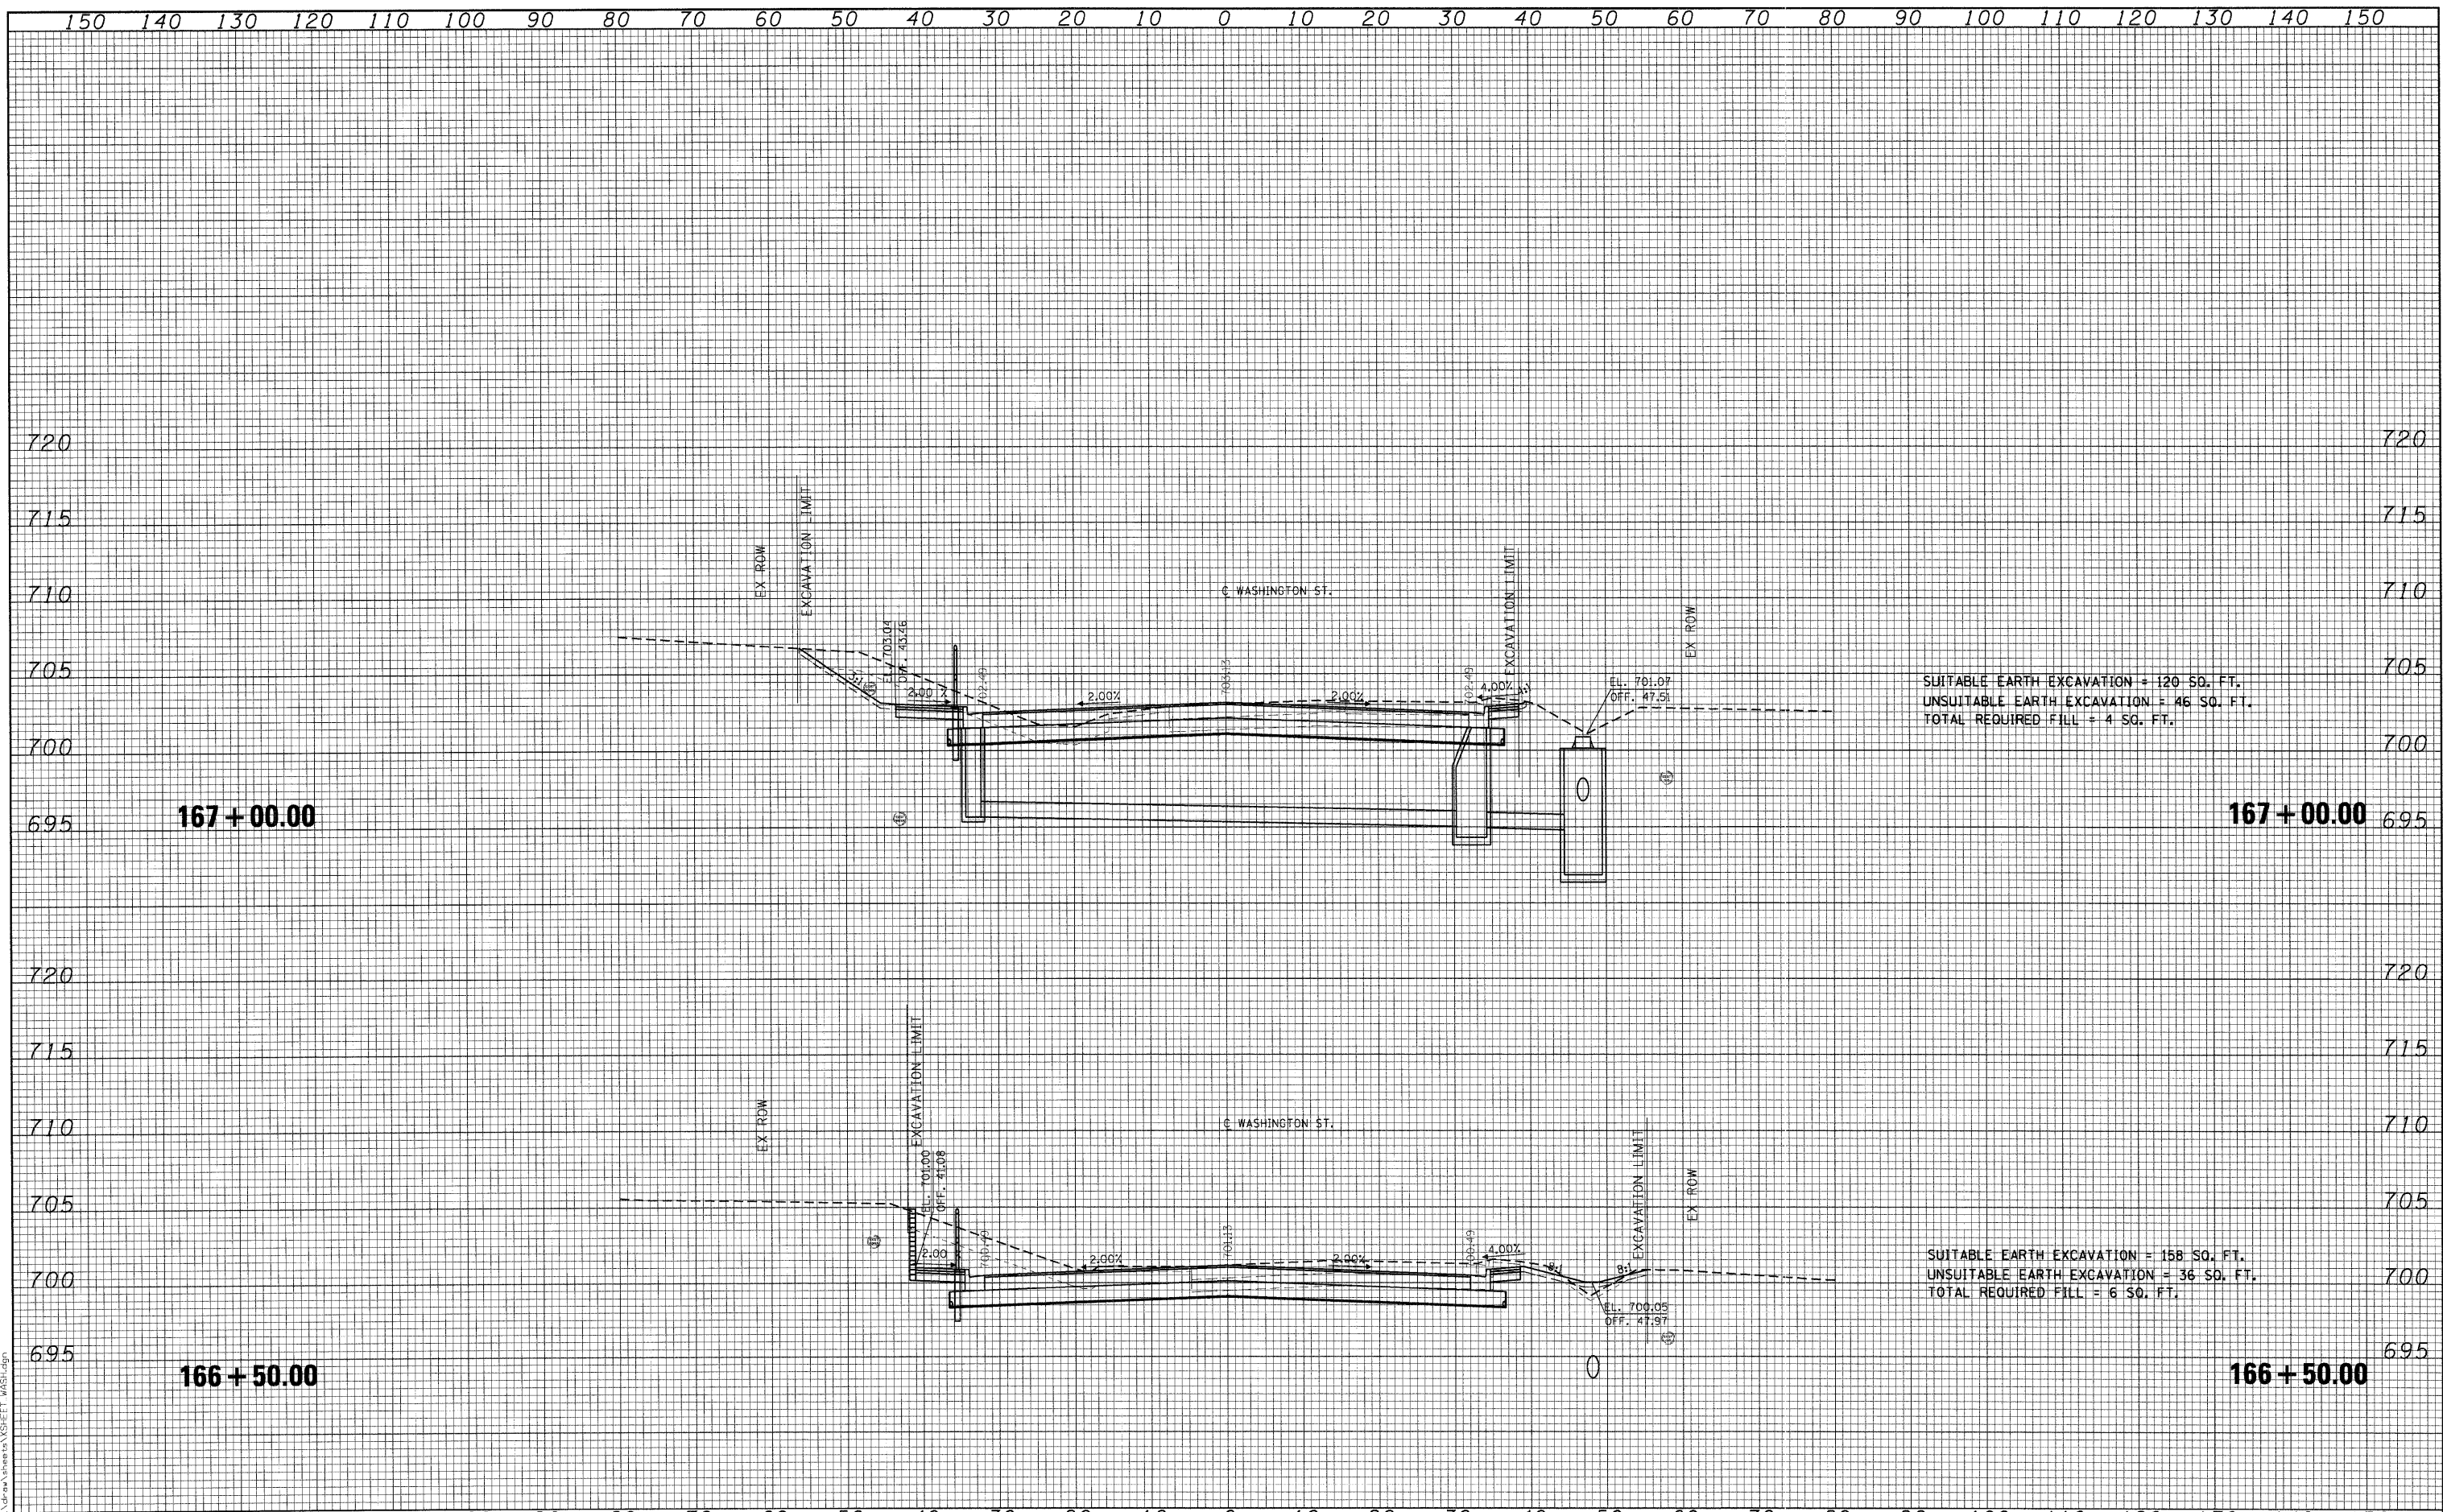

SUITABLE EARTH EXCAVATION = 120 SQ. FT.  
 UNSUITABLE EARTH EXCAVATION = 46 SQ. FT.  
 TOTAL REQUIRED FILL = 4 SQ. FT.

SUITABLE EARTH EXCAVATION = 158 SQ. FT.  
 UNSUITABLE EARTH EXCAVATION = 36 SQ. FT.  
 TOTAL REQUIRED FILL = 6 SQ. FT.

 <b>CMT</b> CRAWFORD, MURPHY & TILLY, INC. CONSULTING ENGINEERS License No. 184-00063	USER NAME = Monica Crinson PLOT SCALE = 10.0000' / 1". PLOT DATE = 07/15/09	DESIGNED - SJP DRAWN - SJP CHECKED - KDN DATE - 05/29/09	REVISED - REVISED - REVISED - REVISED -	 <b>LakeCounty</b> Division of Transportation	<b>WASHINGTON STREET - CROSS SECTION</b> SCALE: 10H:5V SHEET NO. OF SHEETS STA. 166+50.00 TO STA. 167+00.00	F.A. RTE. 1016	SECTION 02-00110-12-WR	COUNTY LAKE	TOTAL SHEETS 206 SHEET NO. 157	CONTRACT NO. 63209 FED. ROAD DIST. NO. 1 ILLINOIS FED. AID PROJECT