


DATE \_\_\_\_\_ BY \_\_\_\_\_  
 SURVEYED \_\_\_\_\_ PLOTTED \_\_\_\_\_  
 NOTE BOOK \_\_\_\_\_ TEMPLATE \_\_\_\_\_  
 AREAS \_\_\_\_\_ CHECKED \_\_\_\_\_  
 NO. \_\_\_\_\_


DATE \_\_\_\_\_ BY \_\_\_\_\_  
 SURVEYED \_\_\_\_\_ PLOTTED \_\_\_\_\_  
 NOTE BOOK \_\_\_\_\_ TEMPLATE \_\_\_\_\_  
 AREAS \_\_\_\_\_ CHECKED \_\_\_\_\_  
 NO. \_\_\_\_\_

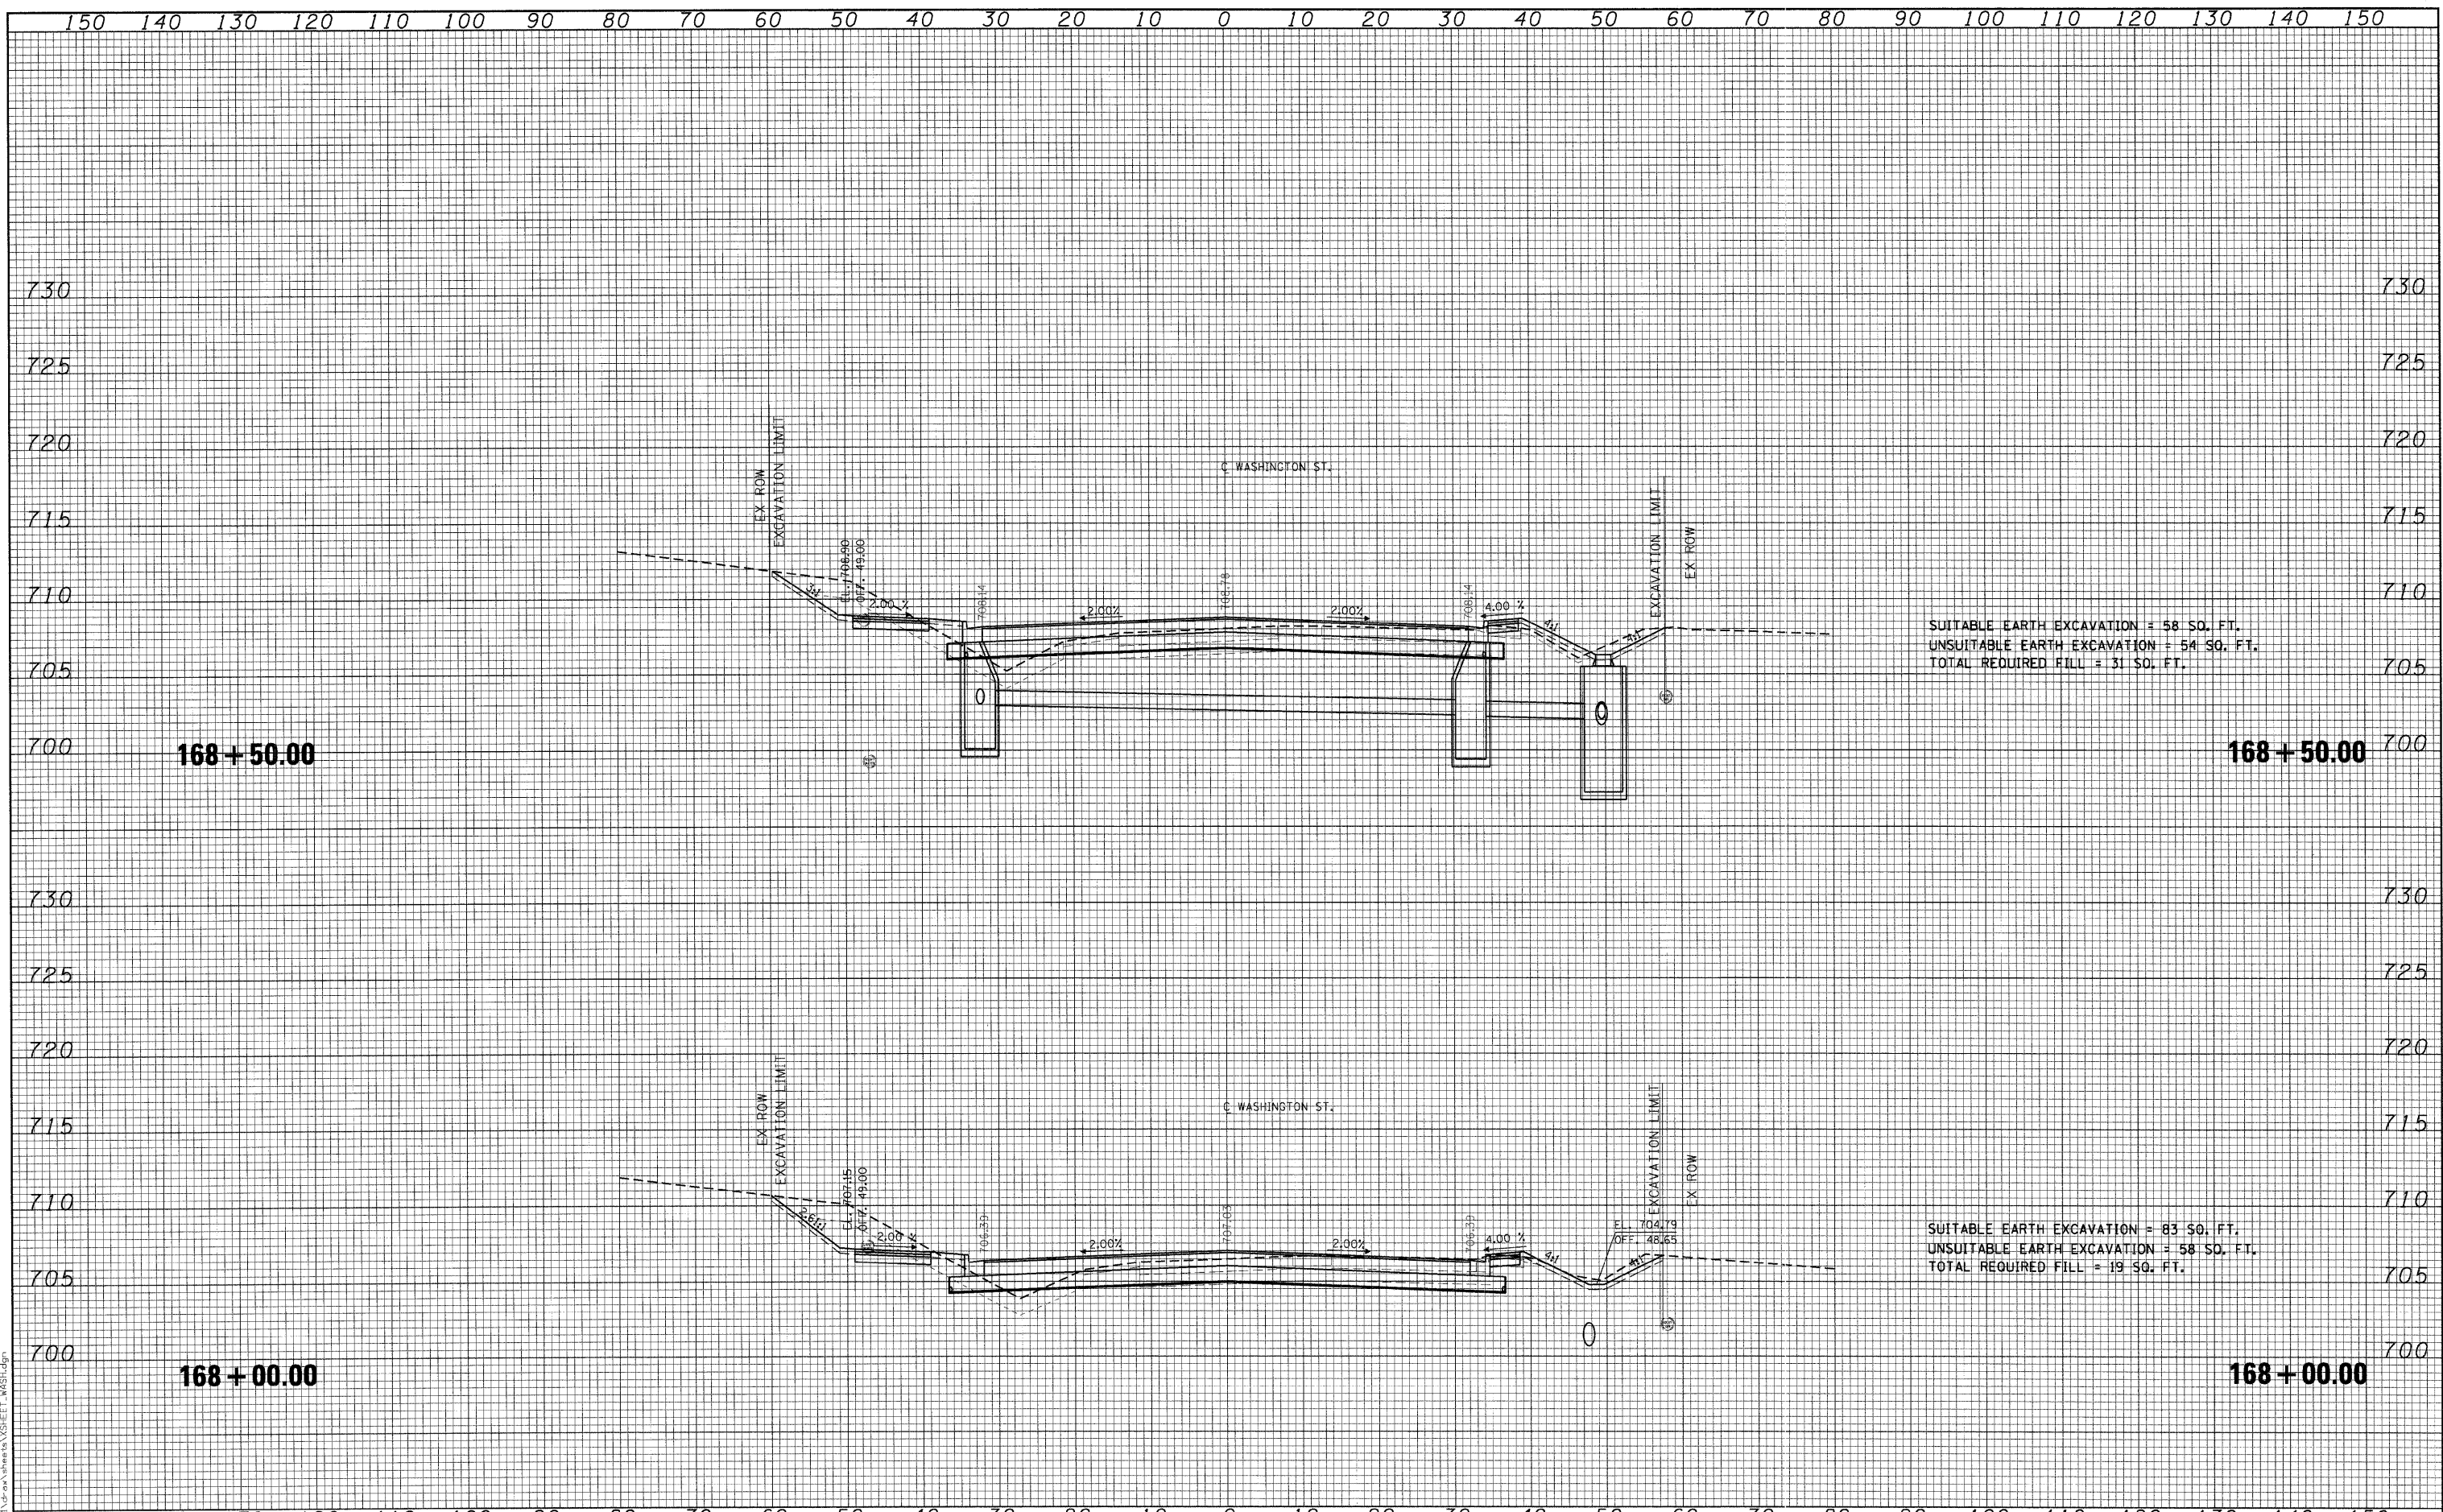

FILE NAME = I:\Lakeco\0822\081\Drawings\Sheet\WSH1.dgn

**CMT**  
 CRAWFORD, MURPHY & TILLY, INC.  
 CONSULTING ENGINEERS  
 License No. 000693

USER NAME = Monica Crinion	DESIGNED - SJP	REVISED -
PLOT SCALE = 10.0000' / 1".	DRAWN - SJP	REVISED -
PLOT DATE = 07/15/09	CHECKED - KDN	REVISED -
	DATE - 05/29/09	REVISED -

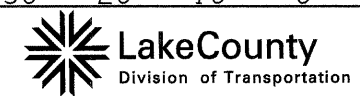

**WASHINGTON STREET - CROSS SECTION**

SCALE: 10H:5V SHEET NO. OF SHEETS STA. 168+00.00 TO STA. 168+50.00

F.A. RTE. 1016	SECTION 02-00110-12-WR	COUNTY LAKE	TOTAL SHEETS 206	SHEET NO. 159
CONTRACT NO. 63209			FED. ROAD DIST. NO. 1 ILLINOIS FED. AID PROJECT	