


DATE _____ BY _____
 SURVEYED _____
 PLOTTED _____
 TEMPLATE _____
 AREAS CHECKED _____
 NO. _____

DATE _____ BY _____
 SURVEYED _____
 PLOTTED _____
 TEMPLATE _____
 AREAS CHECKED _____
 NO. _____

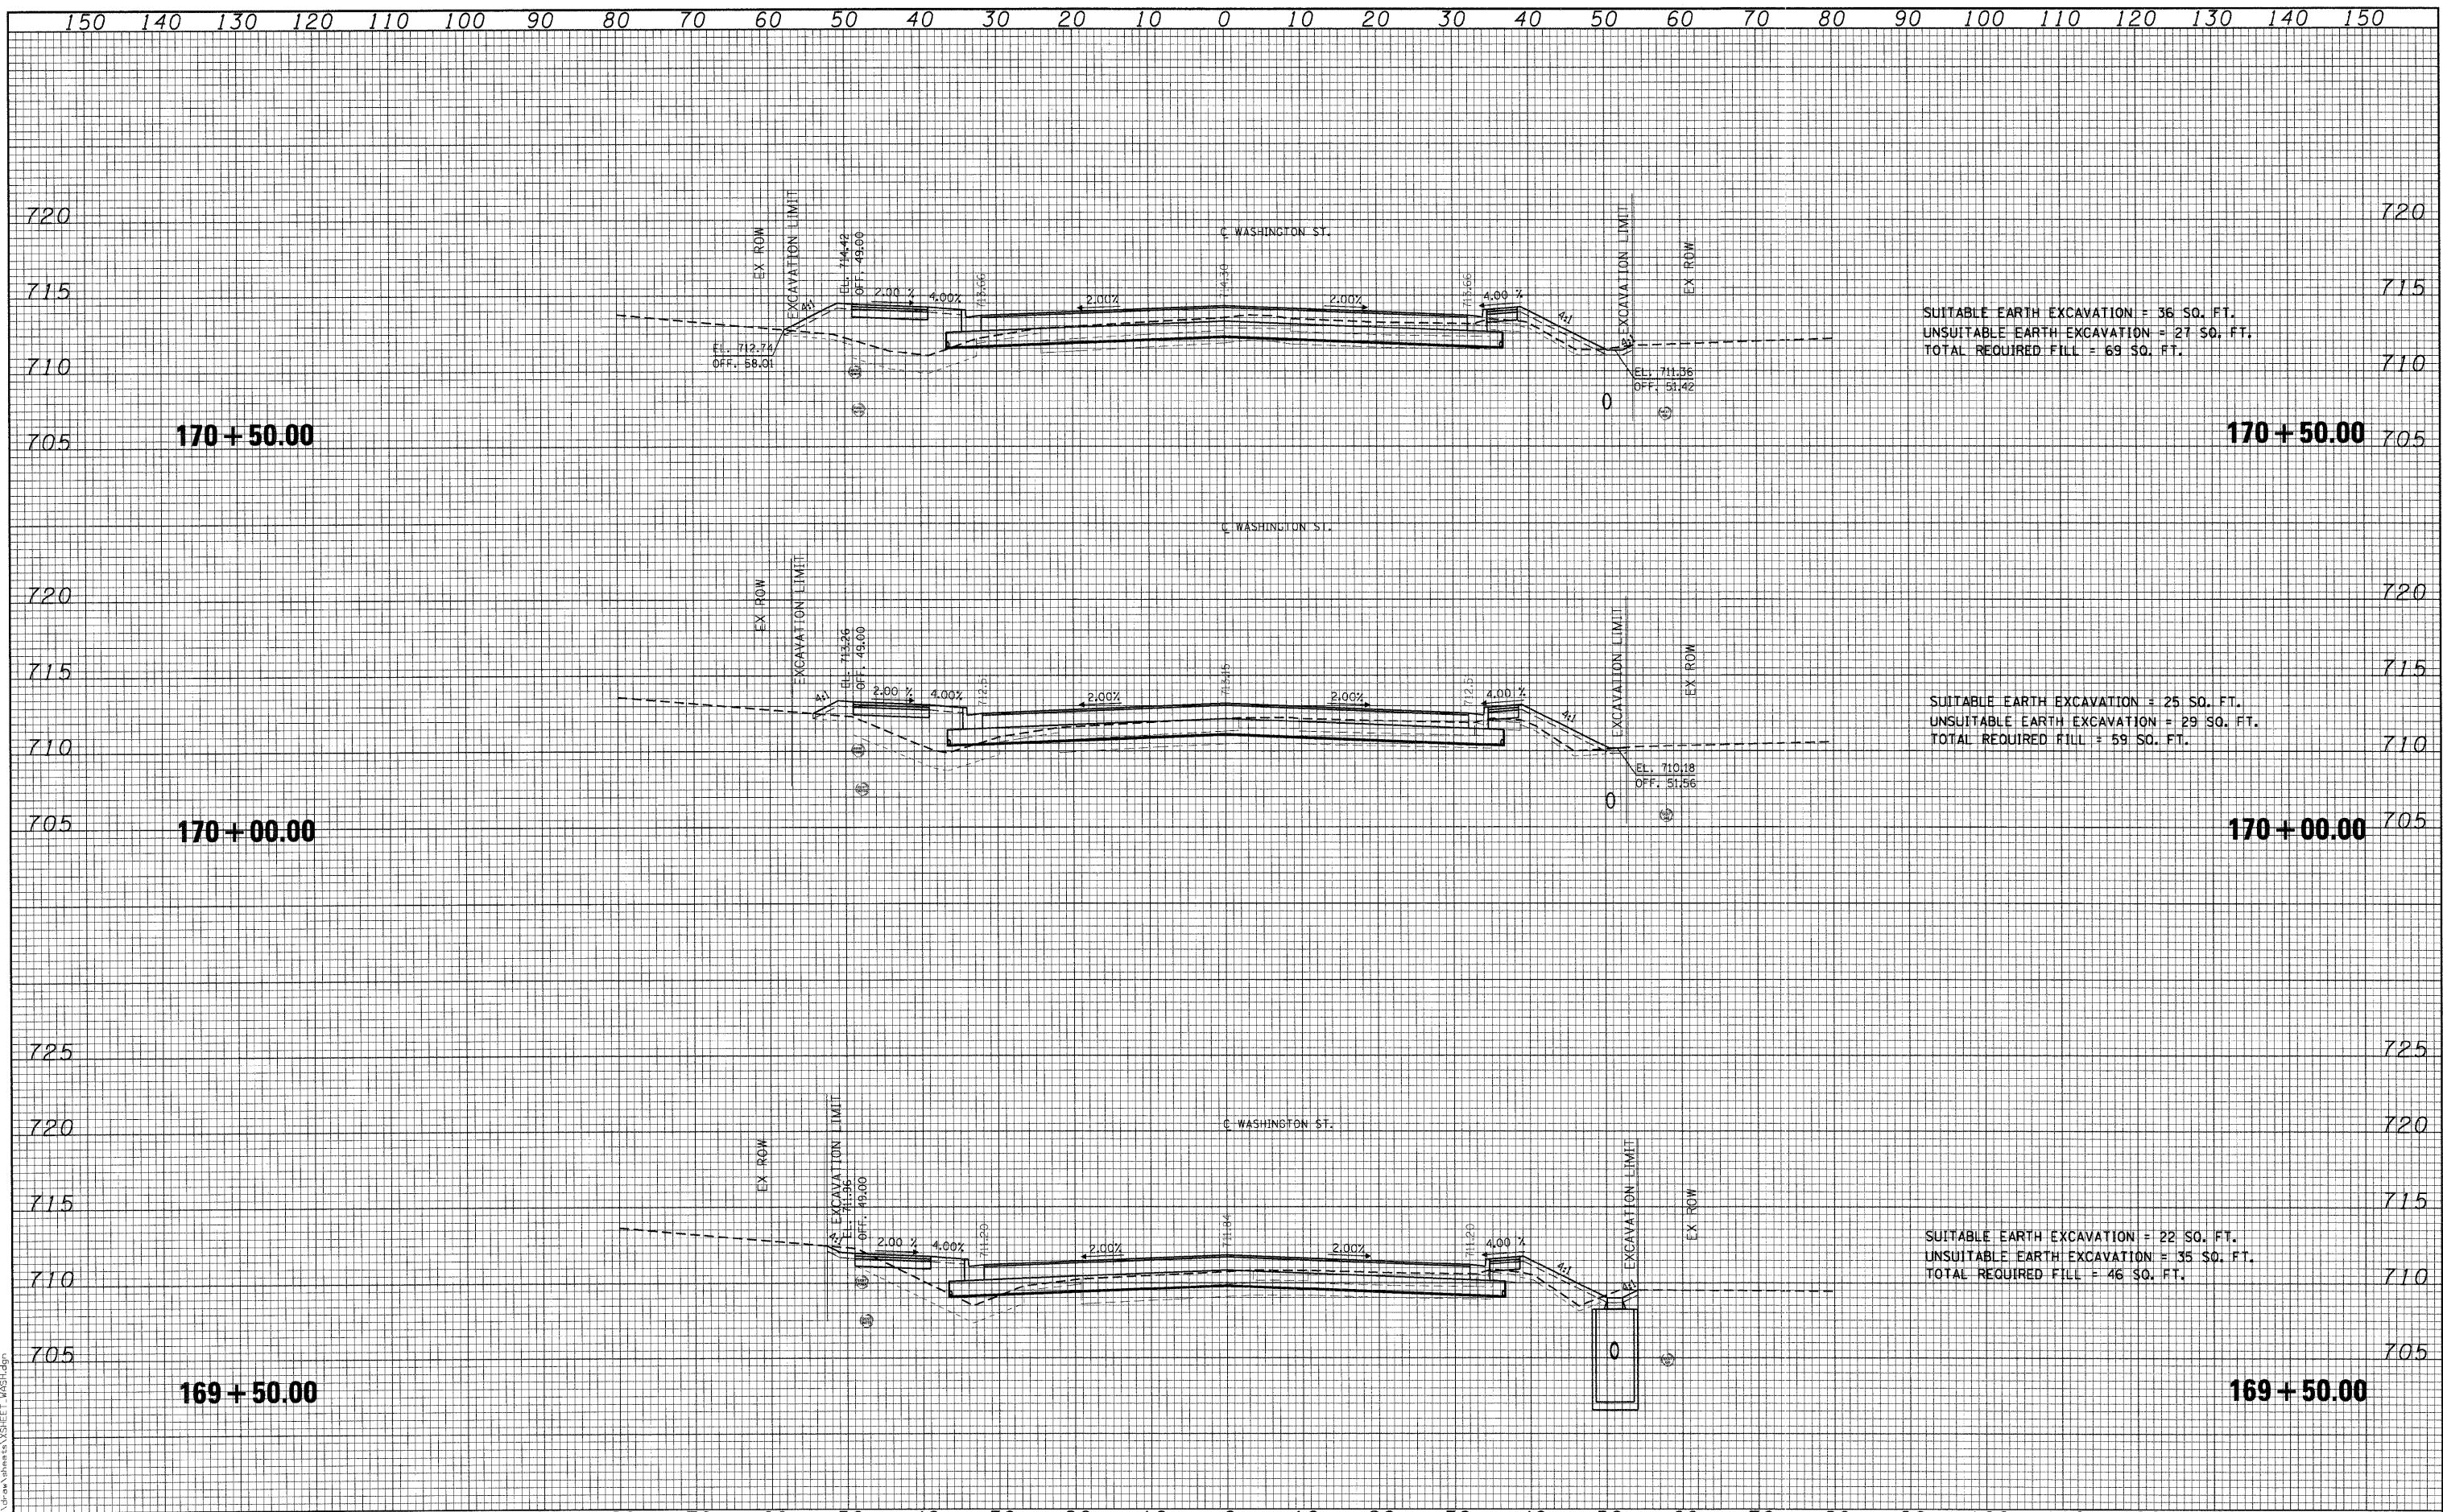

SUITABLE EARTH EXCAVATION = 36 SQ. FT.
 UNSUITABLE EARTH EXCAVATION = 27 SQ. FT.
 TOTAL REQUIRED FILL = 69 SQ. FT.

SUITABLE EARTH EXCAVATION = 25 SQ. FT.
 UNSUITABLE EARTH EXCAVATION = 29 SQ. FT.
 TOTAL REQUIRED FILL = 59 SQ. FT.

SUITABLE EARTH EXCAVATION = 22 SQ. FT.
 UNSUITABLE EARTH EXCAVATION = 35 SQ. FT.
 TOTAL REQUIRED FILL = 46 SQ. FT.

FILE NAME = I:\Lakeco\0822\08\Drawings\Sheet\WASH1.dgn

CMT
 CRAWFORD, MURPHY & TILLY, INC.
 CONSULTING ENGINEERS
 License No. 000613

USER NAME = Monica Crinion
 PLOT SCALE = 10.0000' / IN.
 PLOT DATE = 07/15/09

DESIGNED - SJP
 DRAWN - SJP
 CHECKED - KDN
 DATE - 05/29/09

REVISED -
 REVISED -
 REVISED -
 REVISED -



WASHINGTON STREET - CROSS SECTION

SCALE: 10H:5V SHEET NO. OF SHEETS STA. 169+50.00 TO STA. 170+50.00

F.A. RTE.	SECTION	COUNTY	TOTAL SHEETS	SHEET NO.
1016	02-00110-12-WR	LAKE	206	161
CONTRACT NO. 63209			FED. ROAD DIST. NO. 1 ILLINOIS FED. AID PROJECT	