


DATE	
BY	
FINAL SURVEY	
PLOTTED	
NOTE BOOK	
AREAS CHECKED	
NO.	

DATE	
BY	
ORIGINAL SURVEY	
PLOTTED	
NOTE BOOK	
AREAS CHECKED	
NO.	

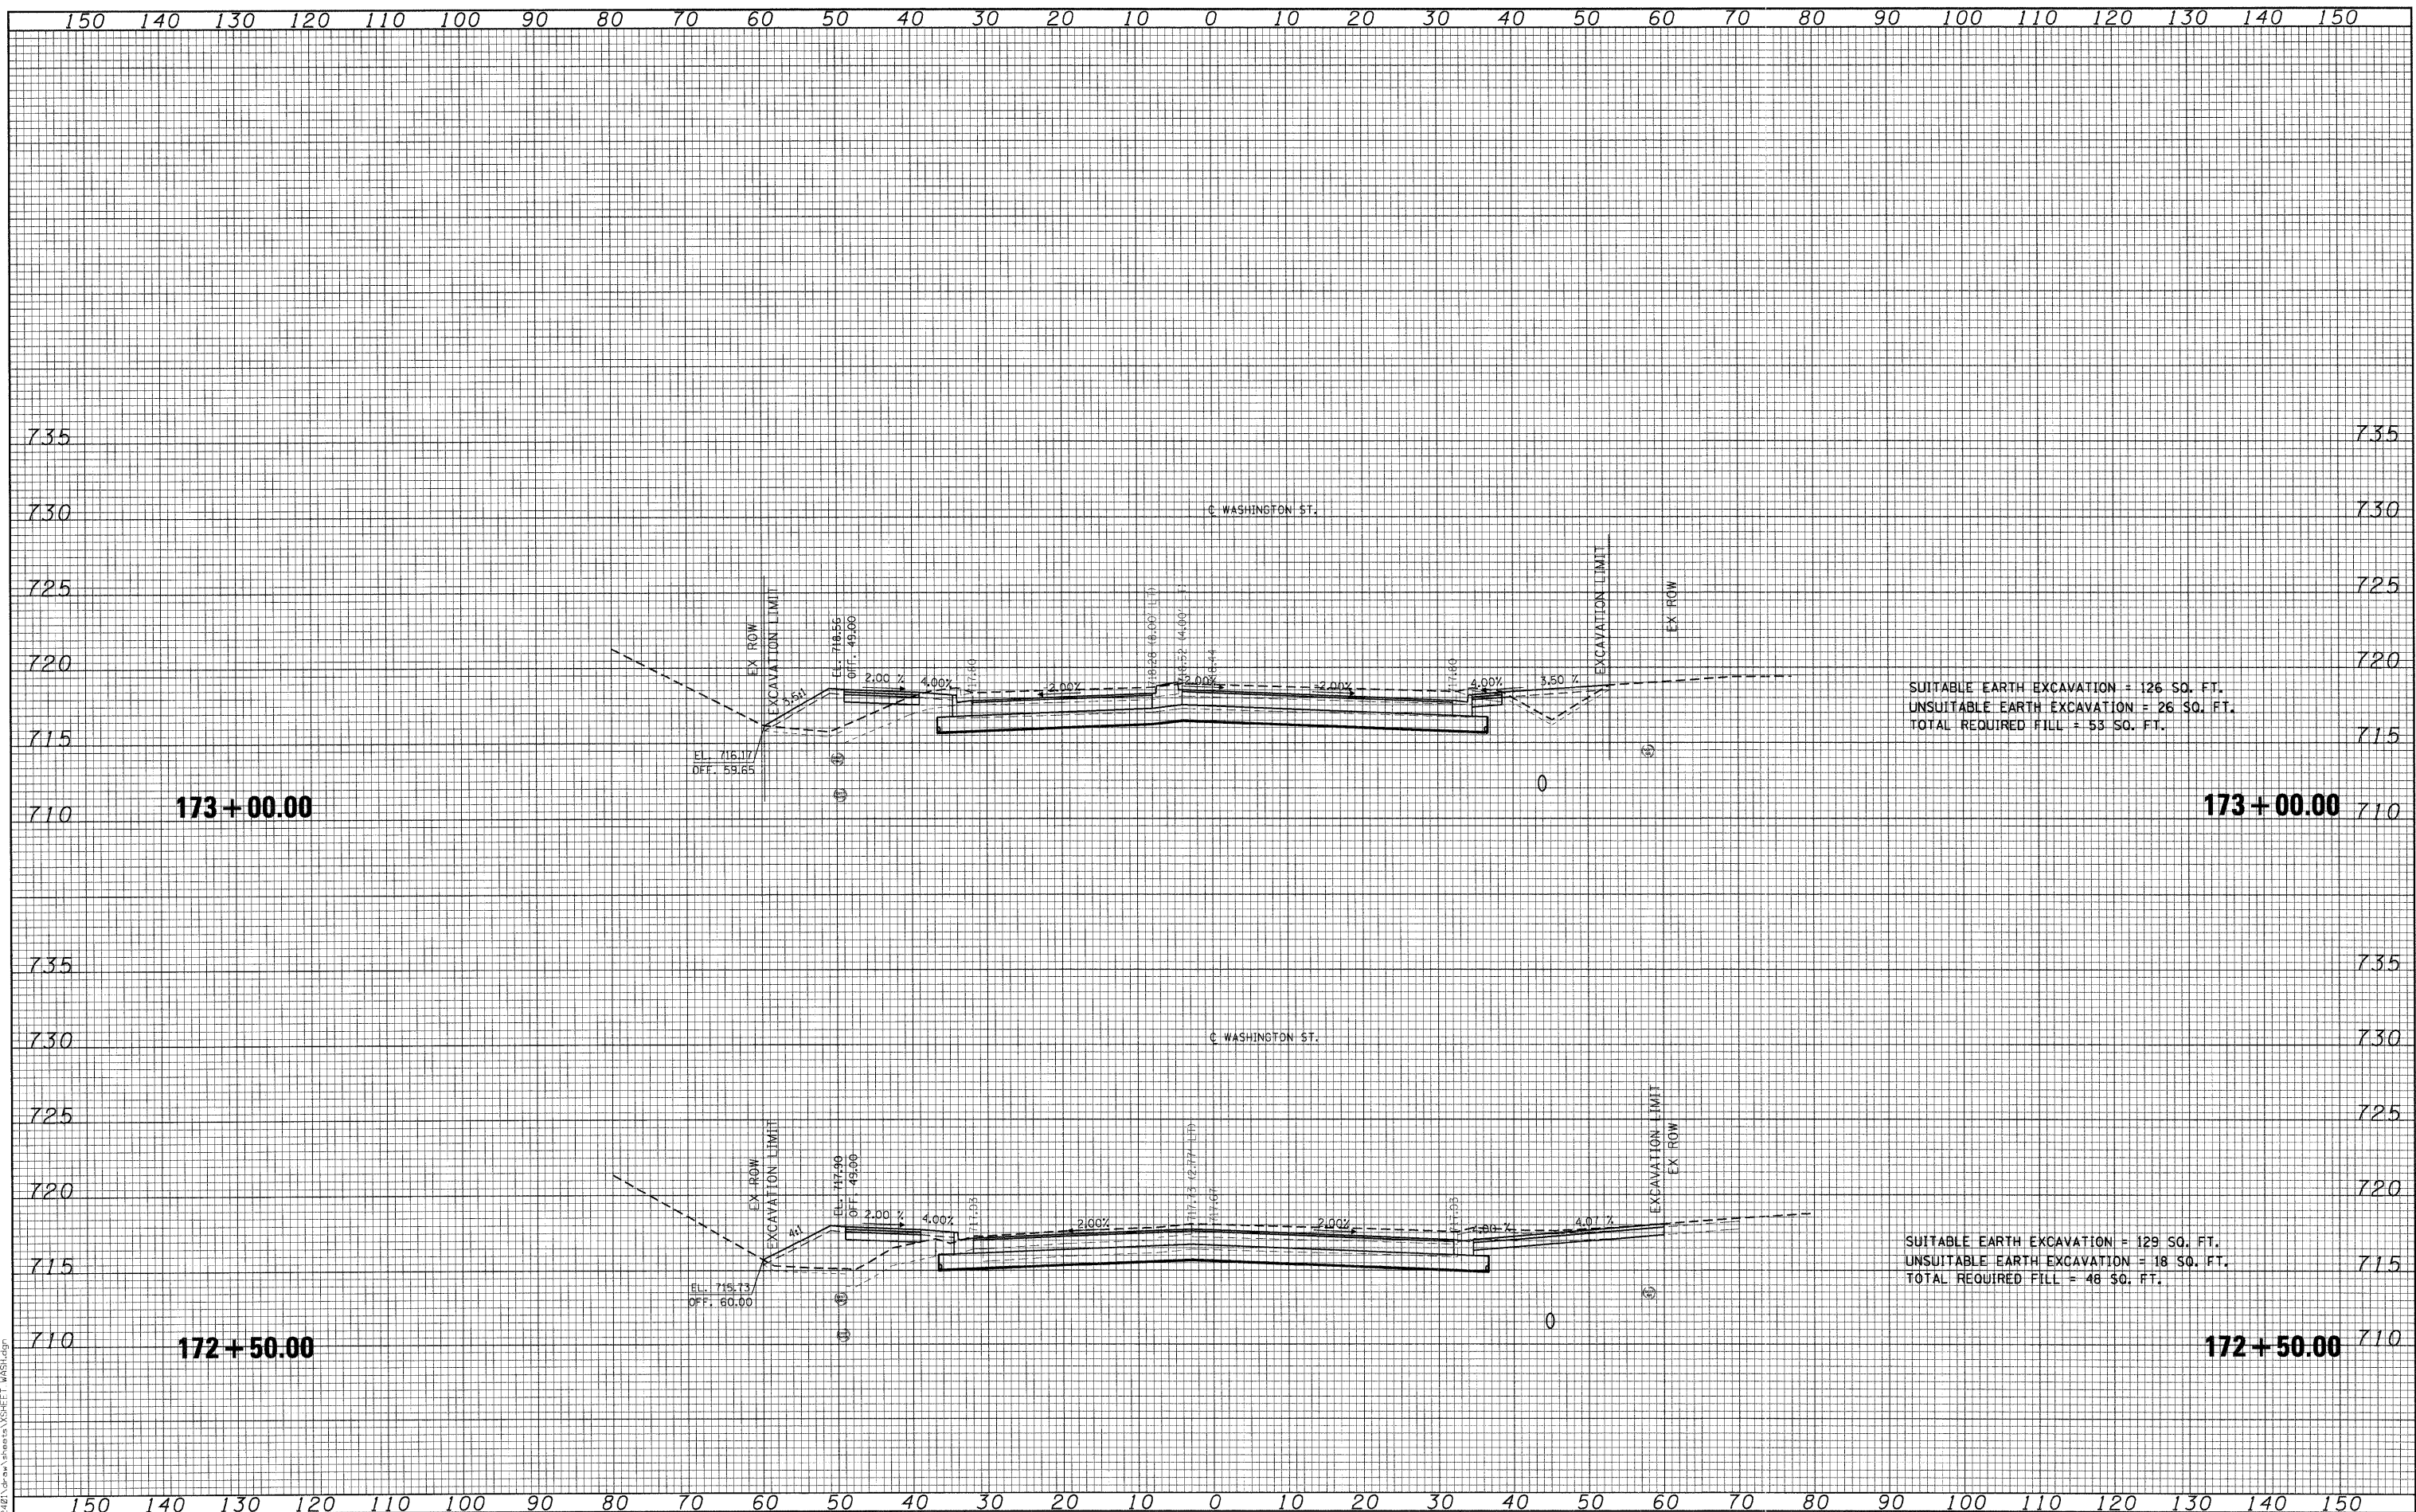

SUITABLE EARTH EXCAVATION = 126 SQ. FT.
 UNSUITABLE EARTH EXCAVATION = 26 SQ. FT.
 TOTAL REQUIRED FILL = 53 SQ. FT.

SUITABLE EARTH EXCAVATION = 129 SQ. FT.
 UNSUITABLE EARTH EXCAVATION = 18 SQ. FT.
 TOTAL REQUIRED FILL = 48 SQ. FT.

FILE NAME = I:\Projects\082224\Drawings\Sheet\WASH09P

CMT
 CRAWFORD, MURPHY & TILLY, INC.
 CONSULTING ENGINEERS
 License No. 184-000613

USER NAME = Monica Crinson
 PLOT SCALE = 10.0000' / 1".
 PLOT DATE = 07/15/09

DESIGNED - SJP
 DRAWN - SJP
 CHECKED - KDN
 DATE - 05/29/09

REVISED -
 REVISED -
 REVISED -
 REVISED -



WASHINGTON STREET - CROSS SECTION

SCALE: 10H:5V SHEET NO. OF SHEETS STA. 172+50.00 TO STA. 173+00.00

F.A. RTE. 1016	SECTION 02-00110-12-WR	COUNTY LAKE	TOTAL SHEETS 206	SHEET NO. 164
CONTRACT NO. 63209				
FED. ROAD DIST. NO. 1 ILLINOIS FED. AID PROJECT				