


DATE	
BY	
FINAL SURVEY	ASSEMBLED
NOTE BOOK	PLOTTED
NO.	TEMPLATE
	AREAS CHECKED

DATE	
BY	
ORIGINAL SURVEY	ASSEMBLED
NOTE BOOK	PLOTTED
NO.	TEMPLATE
	AREAS CHECKED

FILE NAME = I:\Lakeco\02-00110-12-WR\Draw\Notes\XSHEET_WASH1.dwg

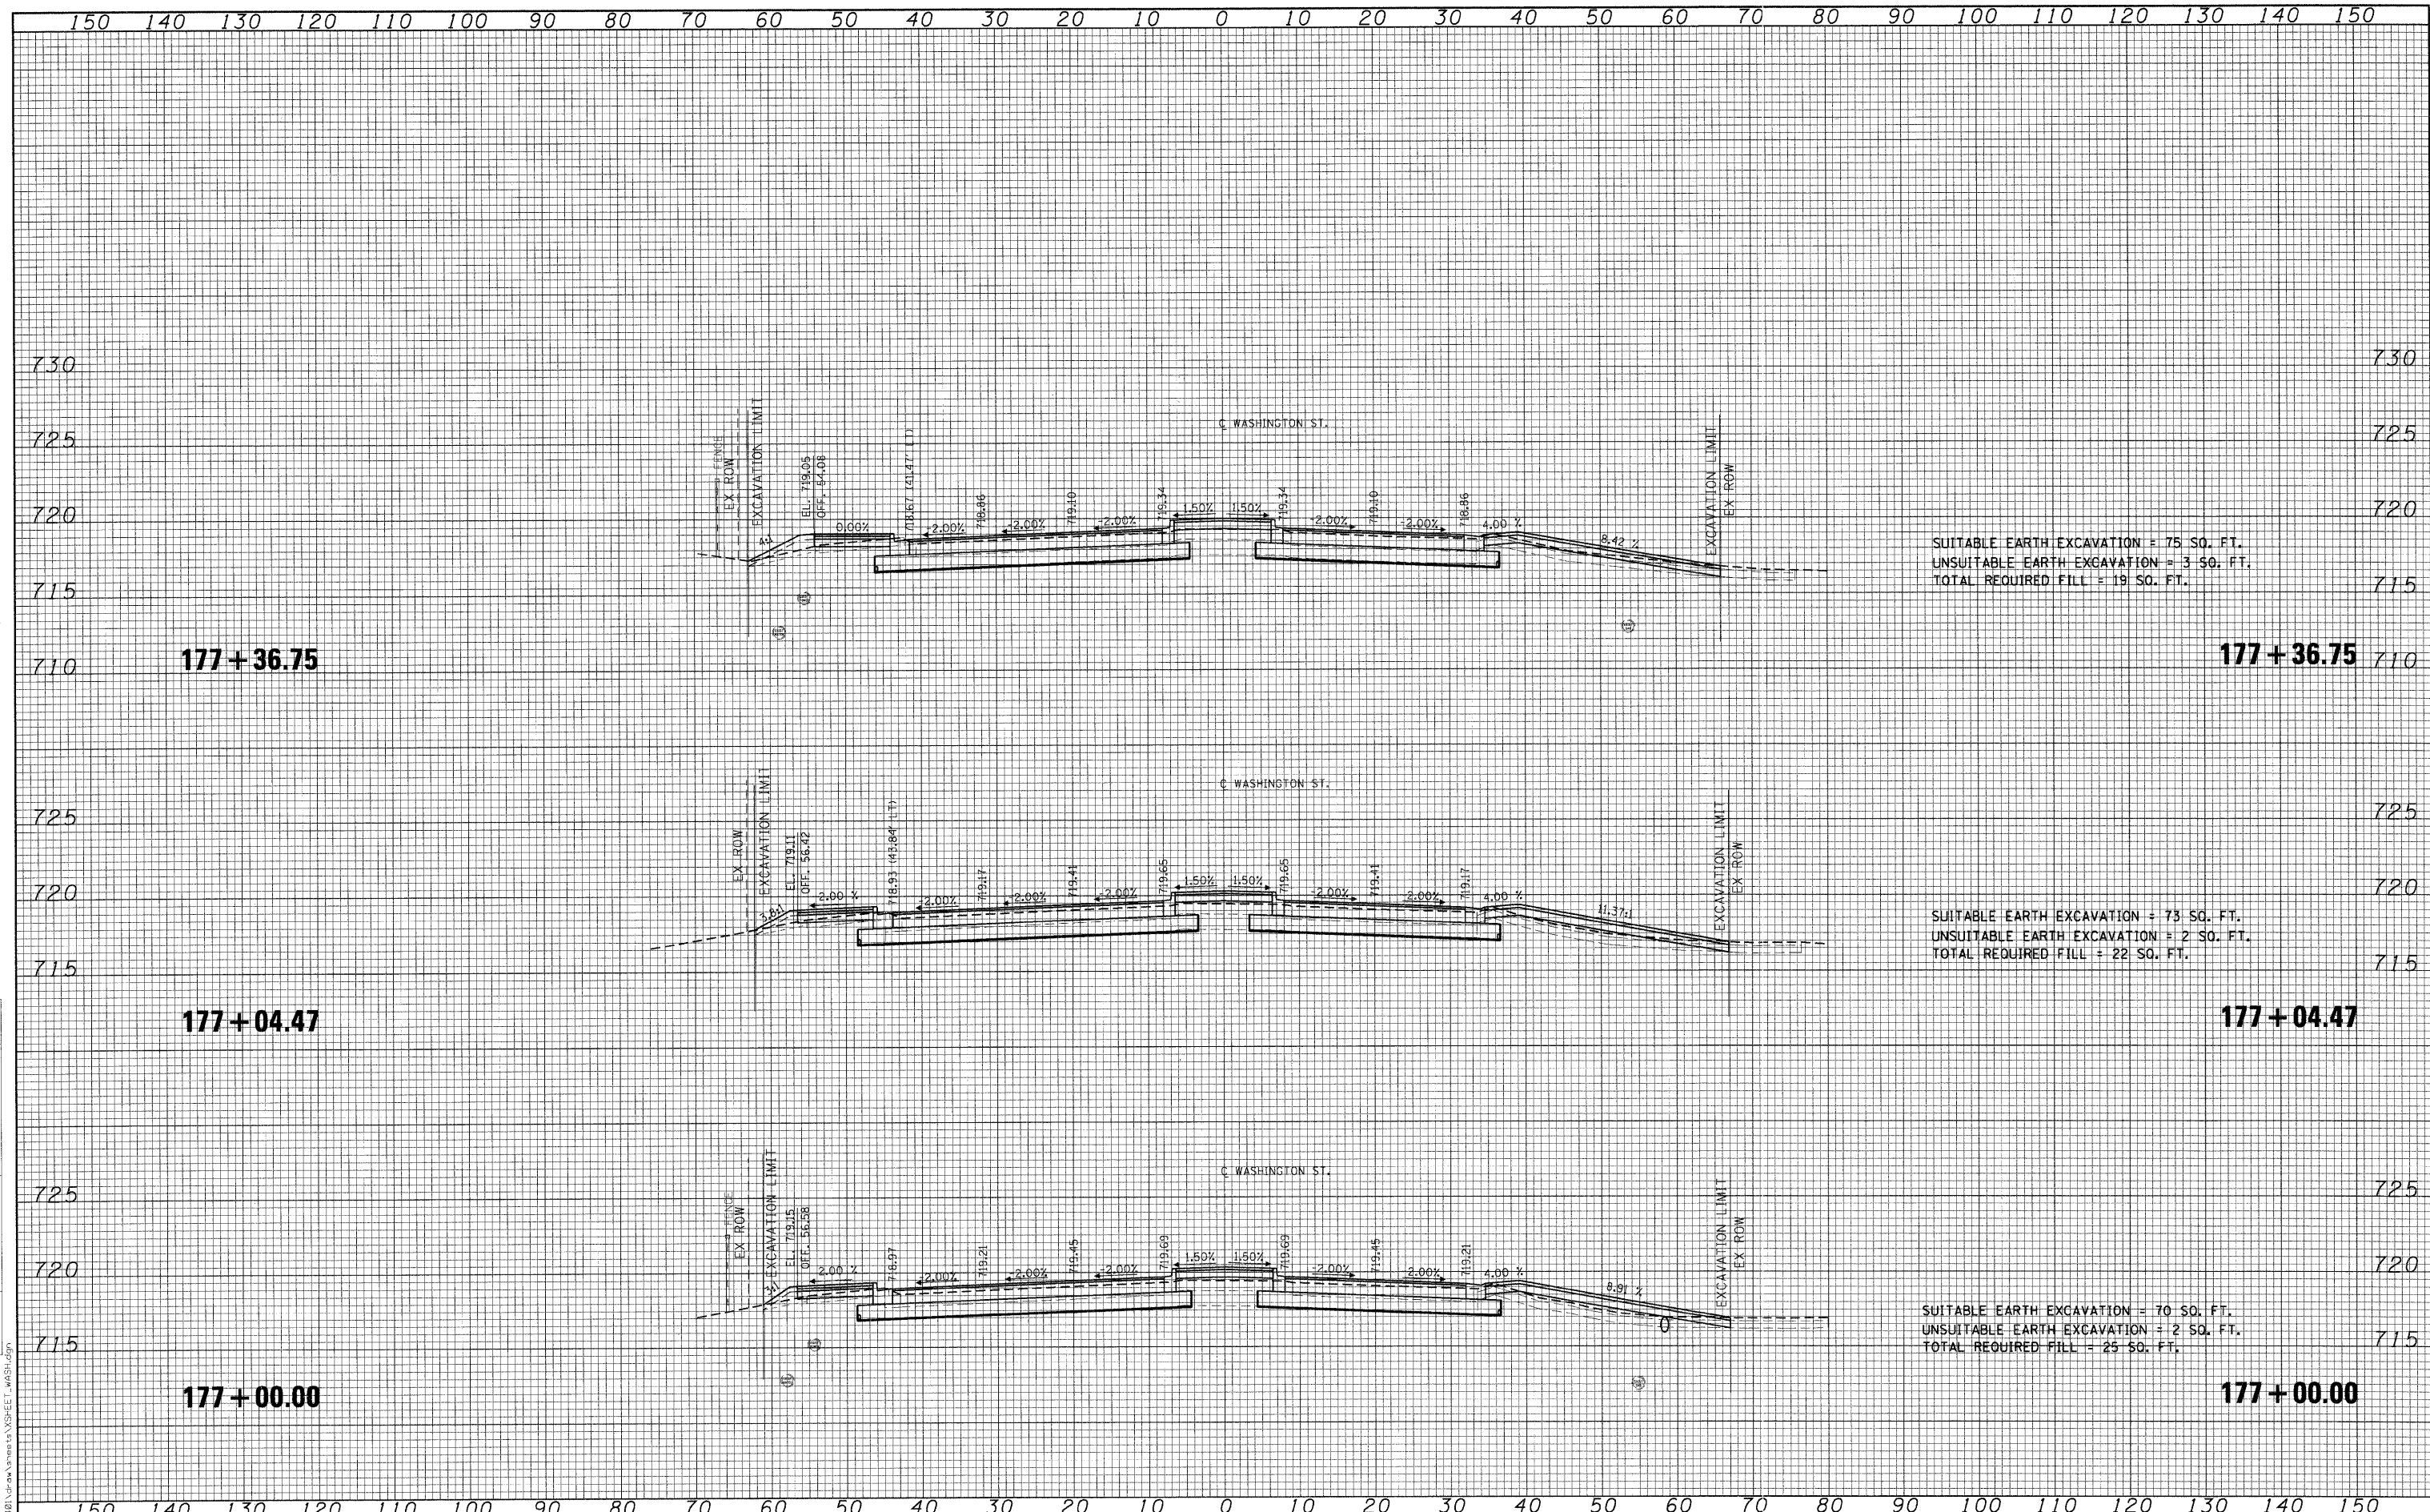

CMT CRAWFORD, MURPHY & TILLY, INC. CONSULTING ENGINEERS License No. 084-000613	USER NAME = Steve Prange PLOT SCALE = 10,00000 "/>	DESIGNED - SJP DRAWN - SJP CHECKED - KDN DATE - 05/29/09	REVISED - REVISED - REVISED - REVISED -	Lake County Division of Transportation	WASHINGTON STREET - CROSS SECTION SCALE: 10H:5V SHEET NO. OF SHEETS STA. 177+00.00 TO STA. 177+36.75	F.A. RTE. 1016 SECTION 02-00110-12-WR COUNTY LAKE TOTAL SHEETS 206 SHEET NO. 168 CONTRACT NO. 63209 FED. ROAD DIST. NO. 1 ILLINOIS FED. AID PROJECT
--	---	---	--	--	--	---