


DATE	
BY	
DESIGNED	
DRAWN	
CHECKED	
DATE	
FILE NAME	
NO.	

DATE	
BY	
DESIGNED	
DRAWN	
CHECKED	
DATE	
FILE NAME	
NO.	

FILE NAME = I:\Projects\0222401-01-rwa\shesha\XSH17R12-WASH1.dgn

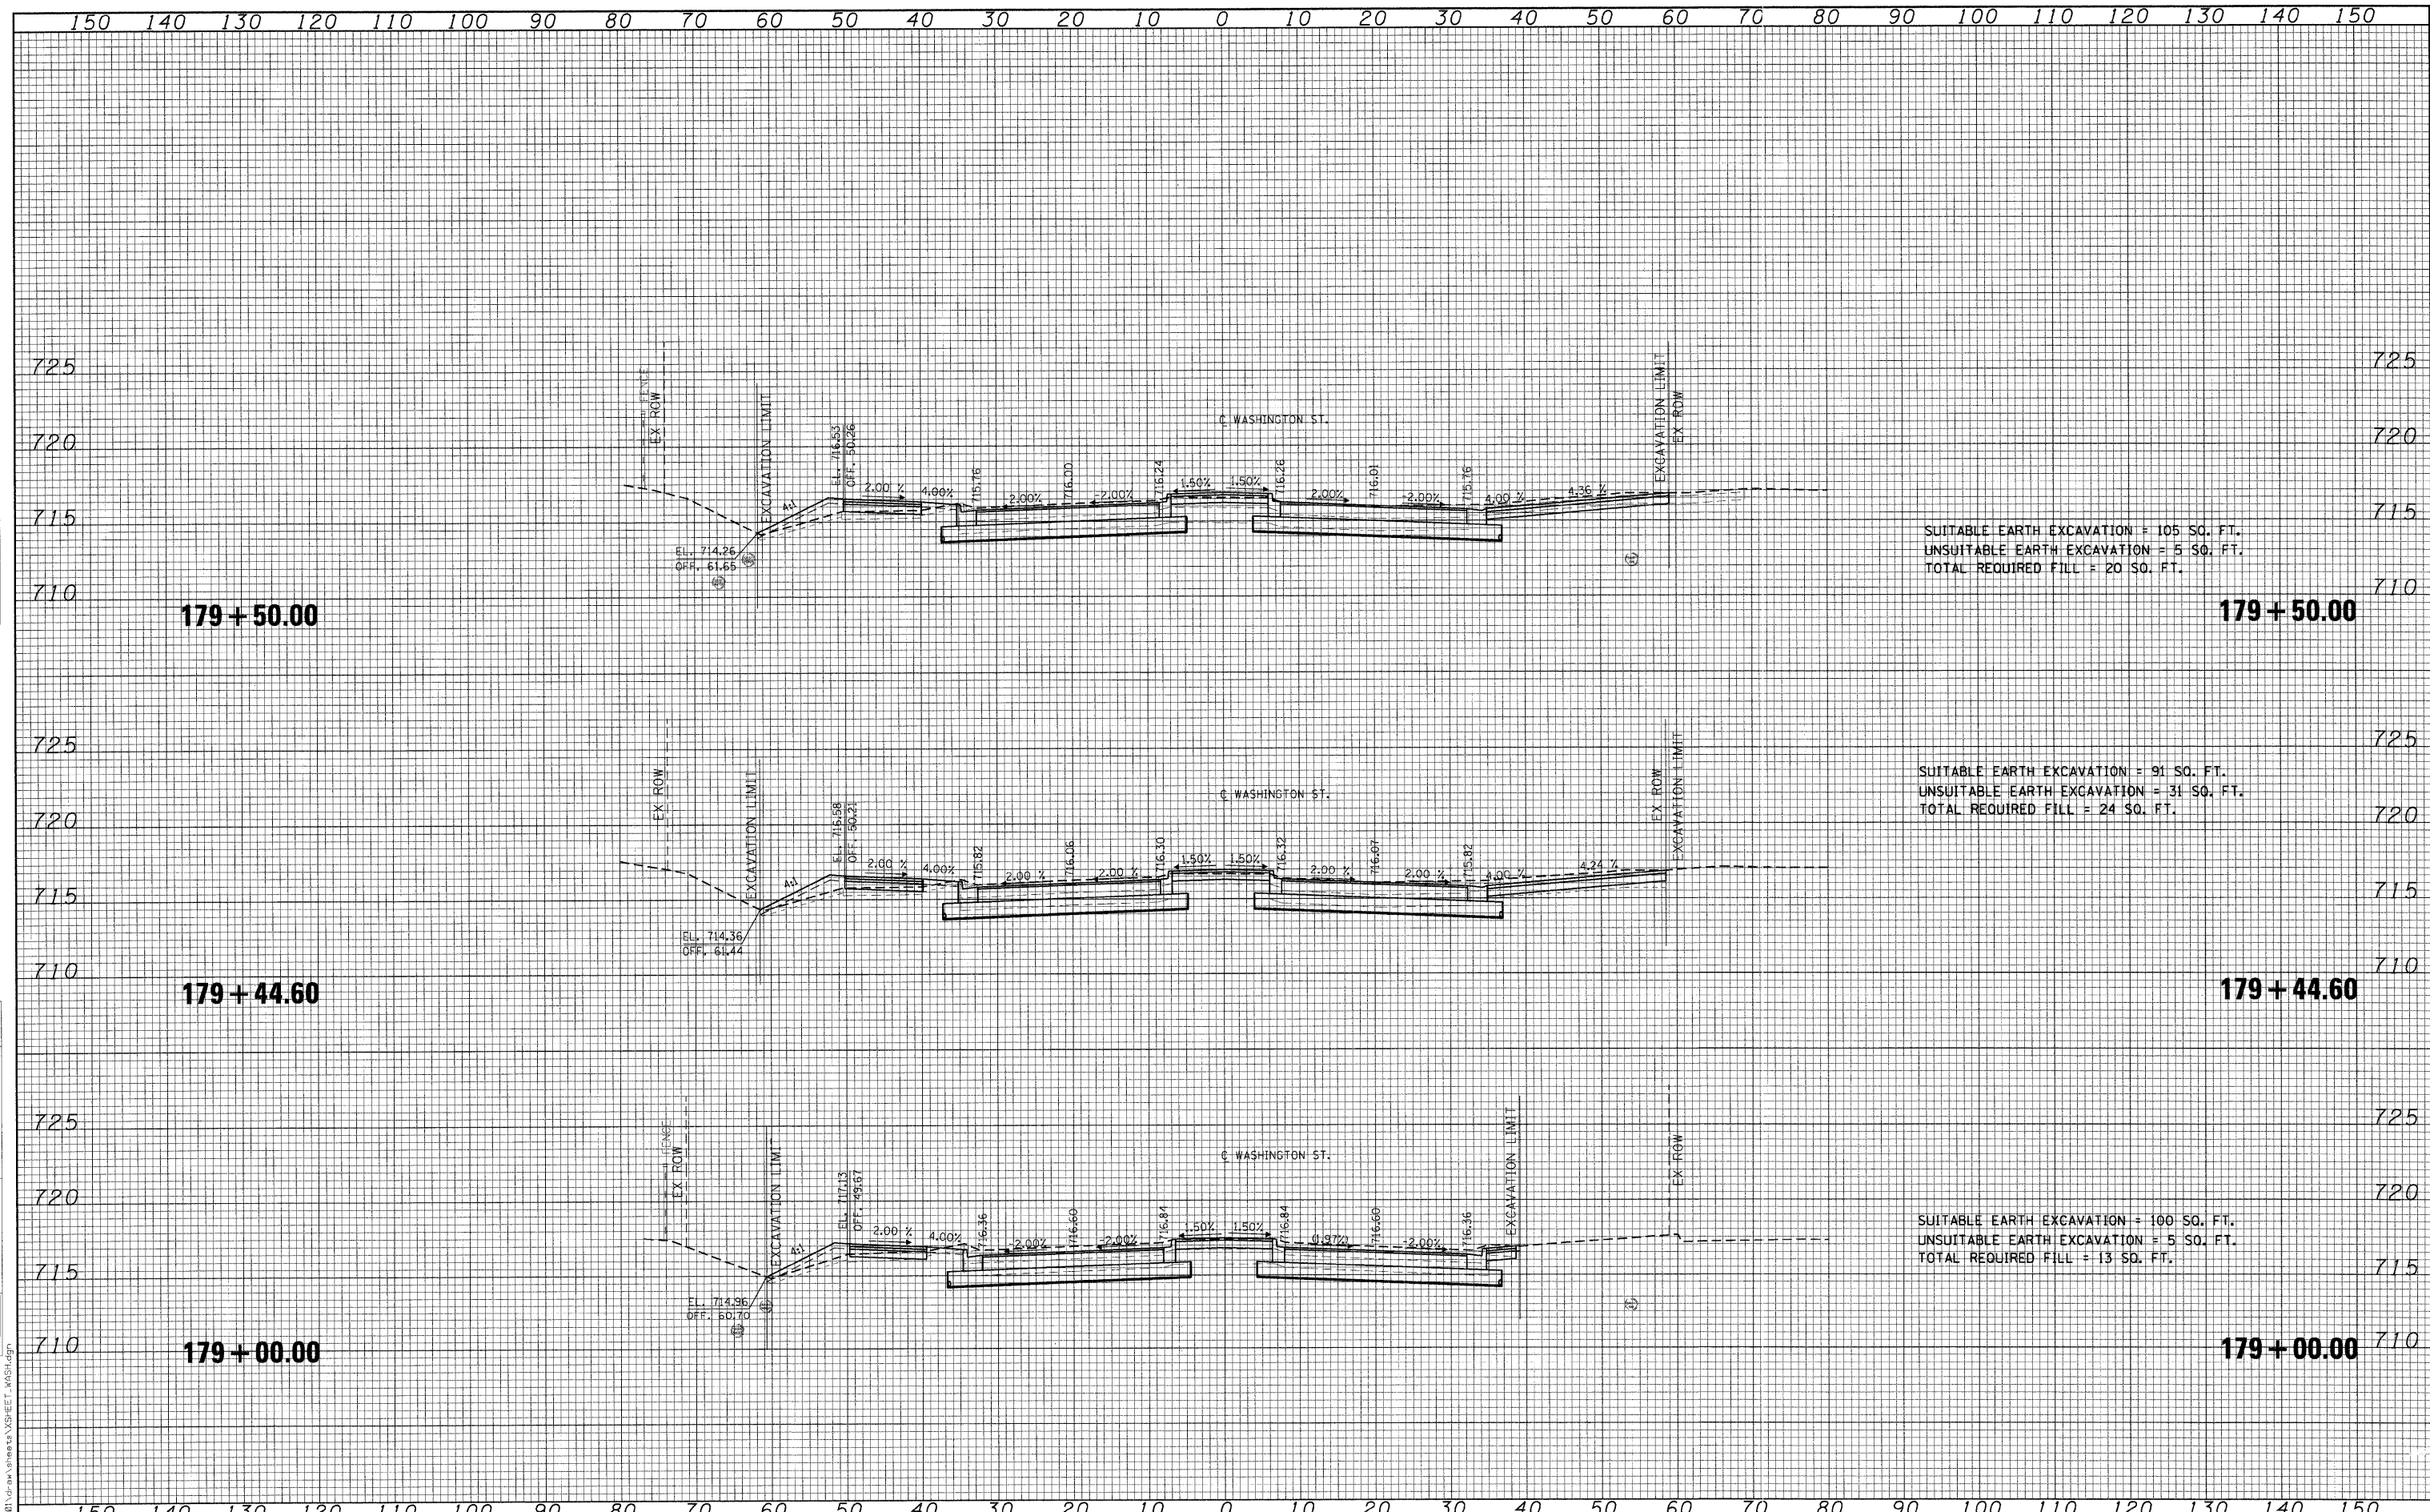

SUITABLE EARTH EXCAVATION = 105 SQ. FT.
 UNSUITABLE EARTH EXCAVATION = 5 SQ. FT.
 TOTAL REQUIRED FILL = 20 SQ. FT.

SUITABLE EARTH EXCAVATION = 91 SQ. FT.
 UNSUITABLE EARTH EXCAVATION = 31 SQ. FT.
 TOTAL REQUIRED FILL = 24 SQ. FT.

SUITABLE EARTH EXCAVATION = 100 SQ. FT.
 UNSUITABLE EARTH EXCAVATION = 5 SQ. FT.
 TOTAL REQUIRED FILL = 13 SQ. FT.

150 140 130 120 110 100 90 80 70 60 50 40 30 20 10 0 10 20 30 40 50 60 70 80 90 100 110 120 130 140 150

CMT
 CRAWFORD, MURPHY & TILLY, INC.
 CONSULTING ENGINEERS
 License No. 184-000613

USER NAME = Steve Prange	DESIGNED - SJP	REVISED -
PLOT SCALE = 10,0000' / IN.	DRAWN - SJP	REVISED -
PLOT DATE = 05/29/09	CHECKED - KDN	REVISED -
	DATE - 05/29/09	REVISED -



WASHINGTON STREET - CROSS SECTION

SCALE: 10H:5V SHEET NO. OF SHEETS STA. 179+00.00 TO STA. 179+50.00

F.A. RTE. 1016	SECTION 02-00110-12-WR	COUNTY LAKE	TOTAL SHEETS 206	SHEET NO. 170
FED. ROAD DIST. NO. 1 ILLINOIS FED. AID PROJECT				
CONTRACT NO. 63209				