


DATE	
BY	
FINISHED	
SURVEY	
PLOTTED	
TEMPLATE	
AREAS	
CHECKED	
NO.	

DATE	
BY	
ORIGINAL	
SURVEY	
NOTE	
BOOK	
NO.	

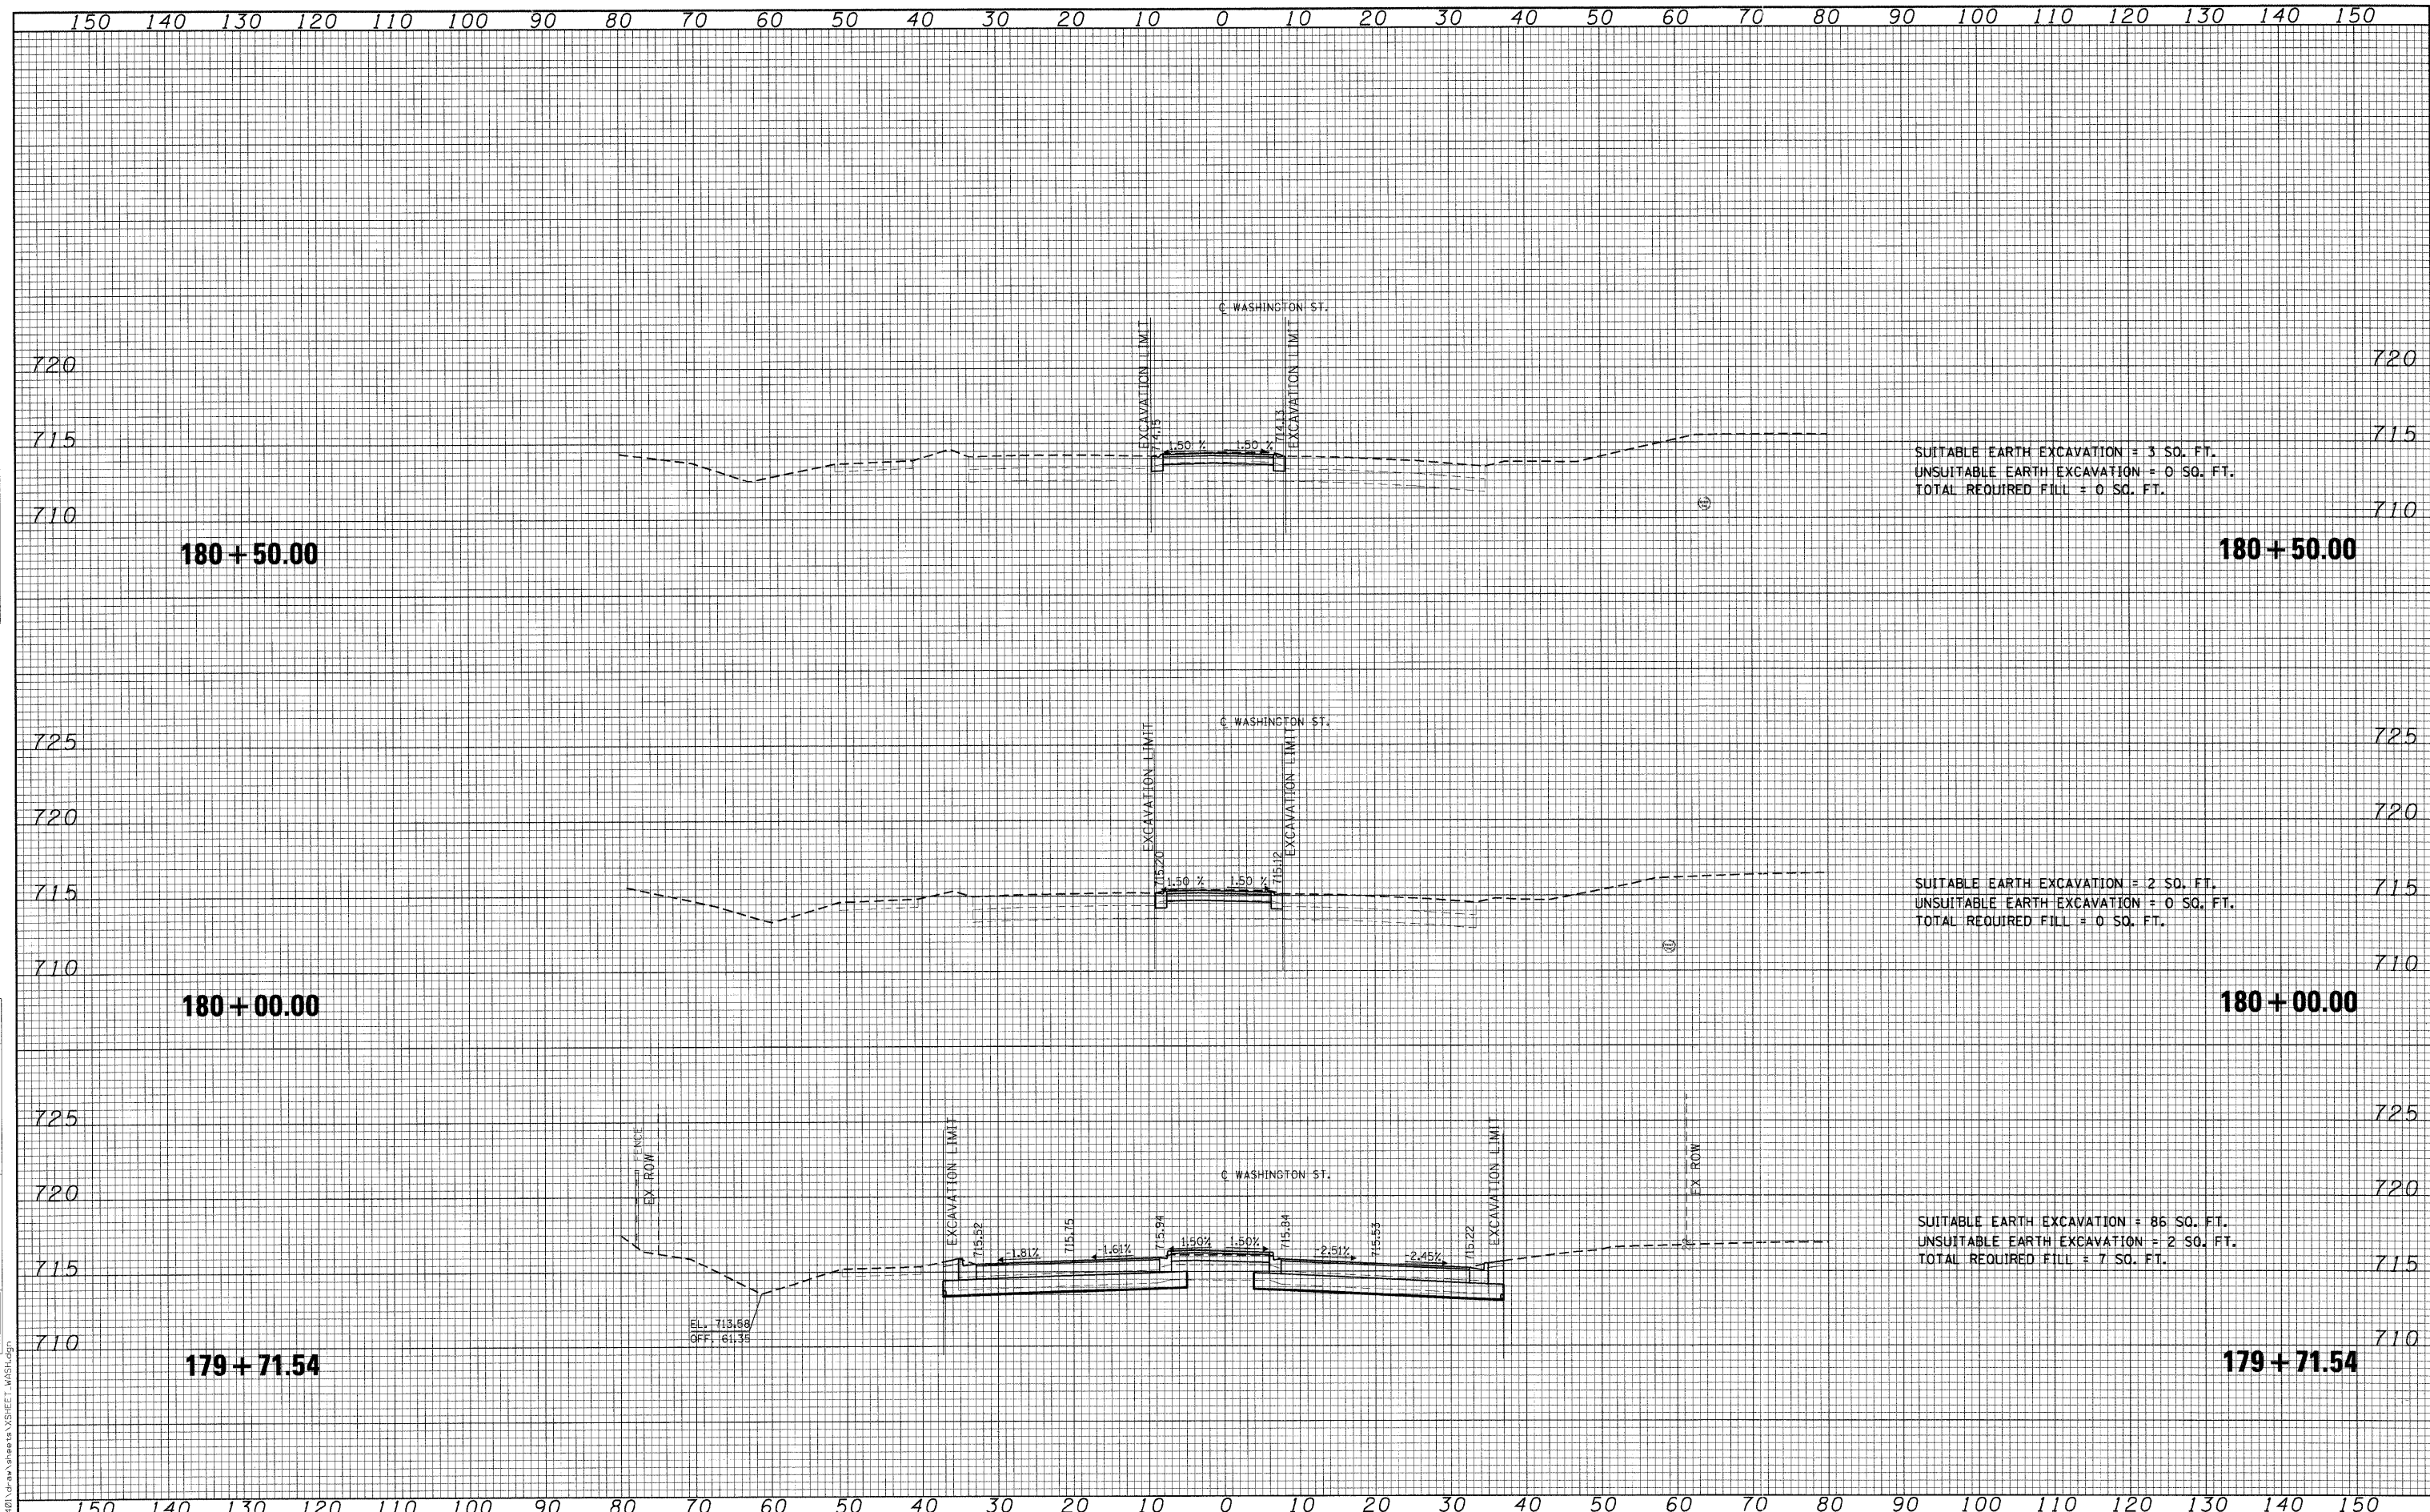

SUITABLE EARTH EXCAVATION = 3 SQ. FT.  
 UNSUITABLE EARTH EXCAVATION = 0 SQ. FT.  
 TOTAL REQUIRED FILL = 0 SQ. FT.

SUITABLE EARTH EXCAVATION = 2 SQ. FT.  
 UNSUITABLE EARTH EXCAVATION = 0 SQ. FT.  
 TOTAL REQUIRED FILL = 0 SQ. FT.

SUITABLE EARTH EXCAVATION = 86 SQ. FT.  
 UNSUITABLE EARTH EXCAVATION = 2 SQ. FT.  
 TOTAL REQUIRED FILL = 7 SQ. FT.

FILE NAME = I:\chicago\0822401\Draw\chicago\0822401\Draw\Sheet\WASH105.dgn  
 CMT  
 CRAWFORD, MURPHY & TILLY, INC.  
 CONSULTING ENGINEERS  
 License No. 04-00063

USER NAME = Steve Prange  
 PLOT SCALE = 10,0000 1/ IN.  
 PLOT DATE = 05/29/09

DESIGNED - SJP  
 DRAWN - SJP  
 CHECKED - KDN  
 DATE - 05/29/09

REVISED -  
 REVISED -  
 REVISED -  
 REVISED -



**WASHINGTON STREET - CROSS SECTION**  
 SCALE: 10H:5V SHEET NO. OF SHEETS STA. 179+71.54 TO STA. 180+50.00

F.A. RTE.	SECTION	COUNTY	TOTAL SHEETS	SHEET NO.
1016	02-00110-12-WR	LAKE	206	171
FED. ROAD DIST. NO. 1				ILLINOIS FED. AID PROJECT
CONTRACT NO. 63209				