


DATE	
BY	
SUPERVISED	
PLOTTED	
TEMPLATE	
AREAS	
AREAS CHECKED	
NO.	

DATE	
BY	
SUPERVISED	
PLOTTED	
TEMPLATE	
AREAS	
AREAS CHECKED	
NO.	

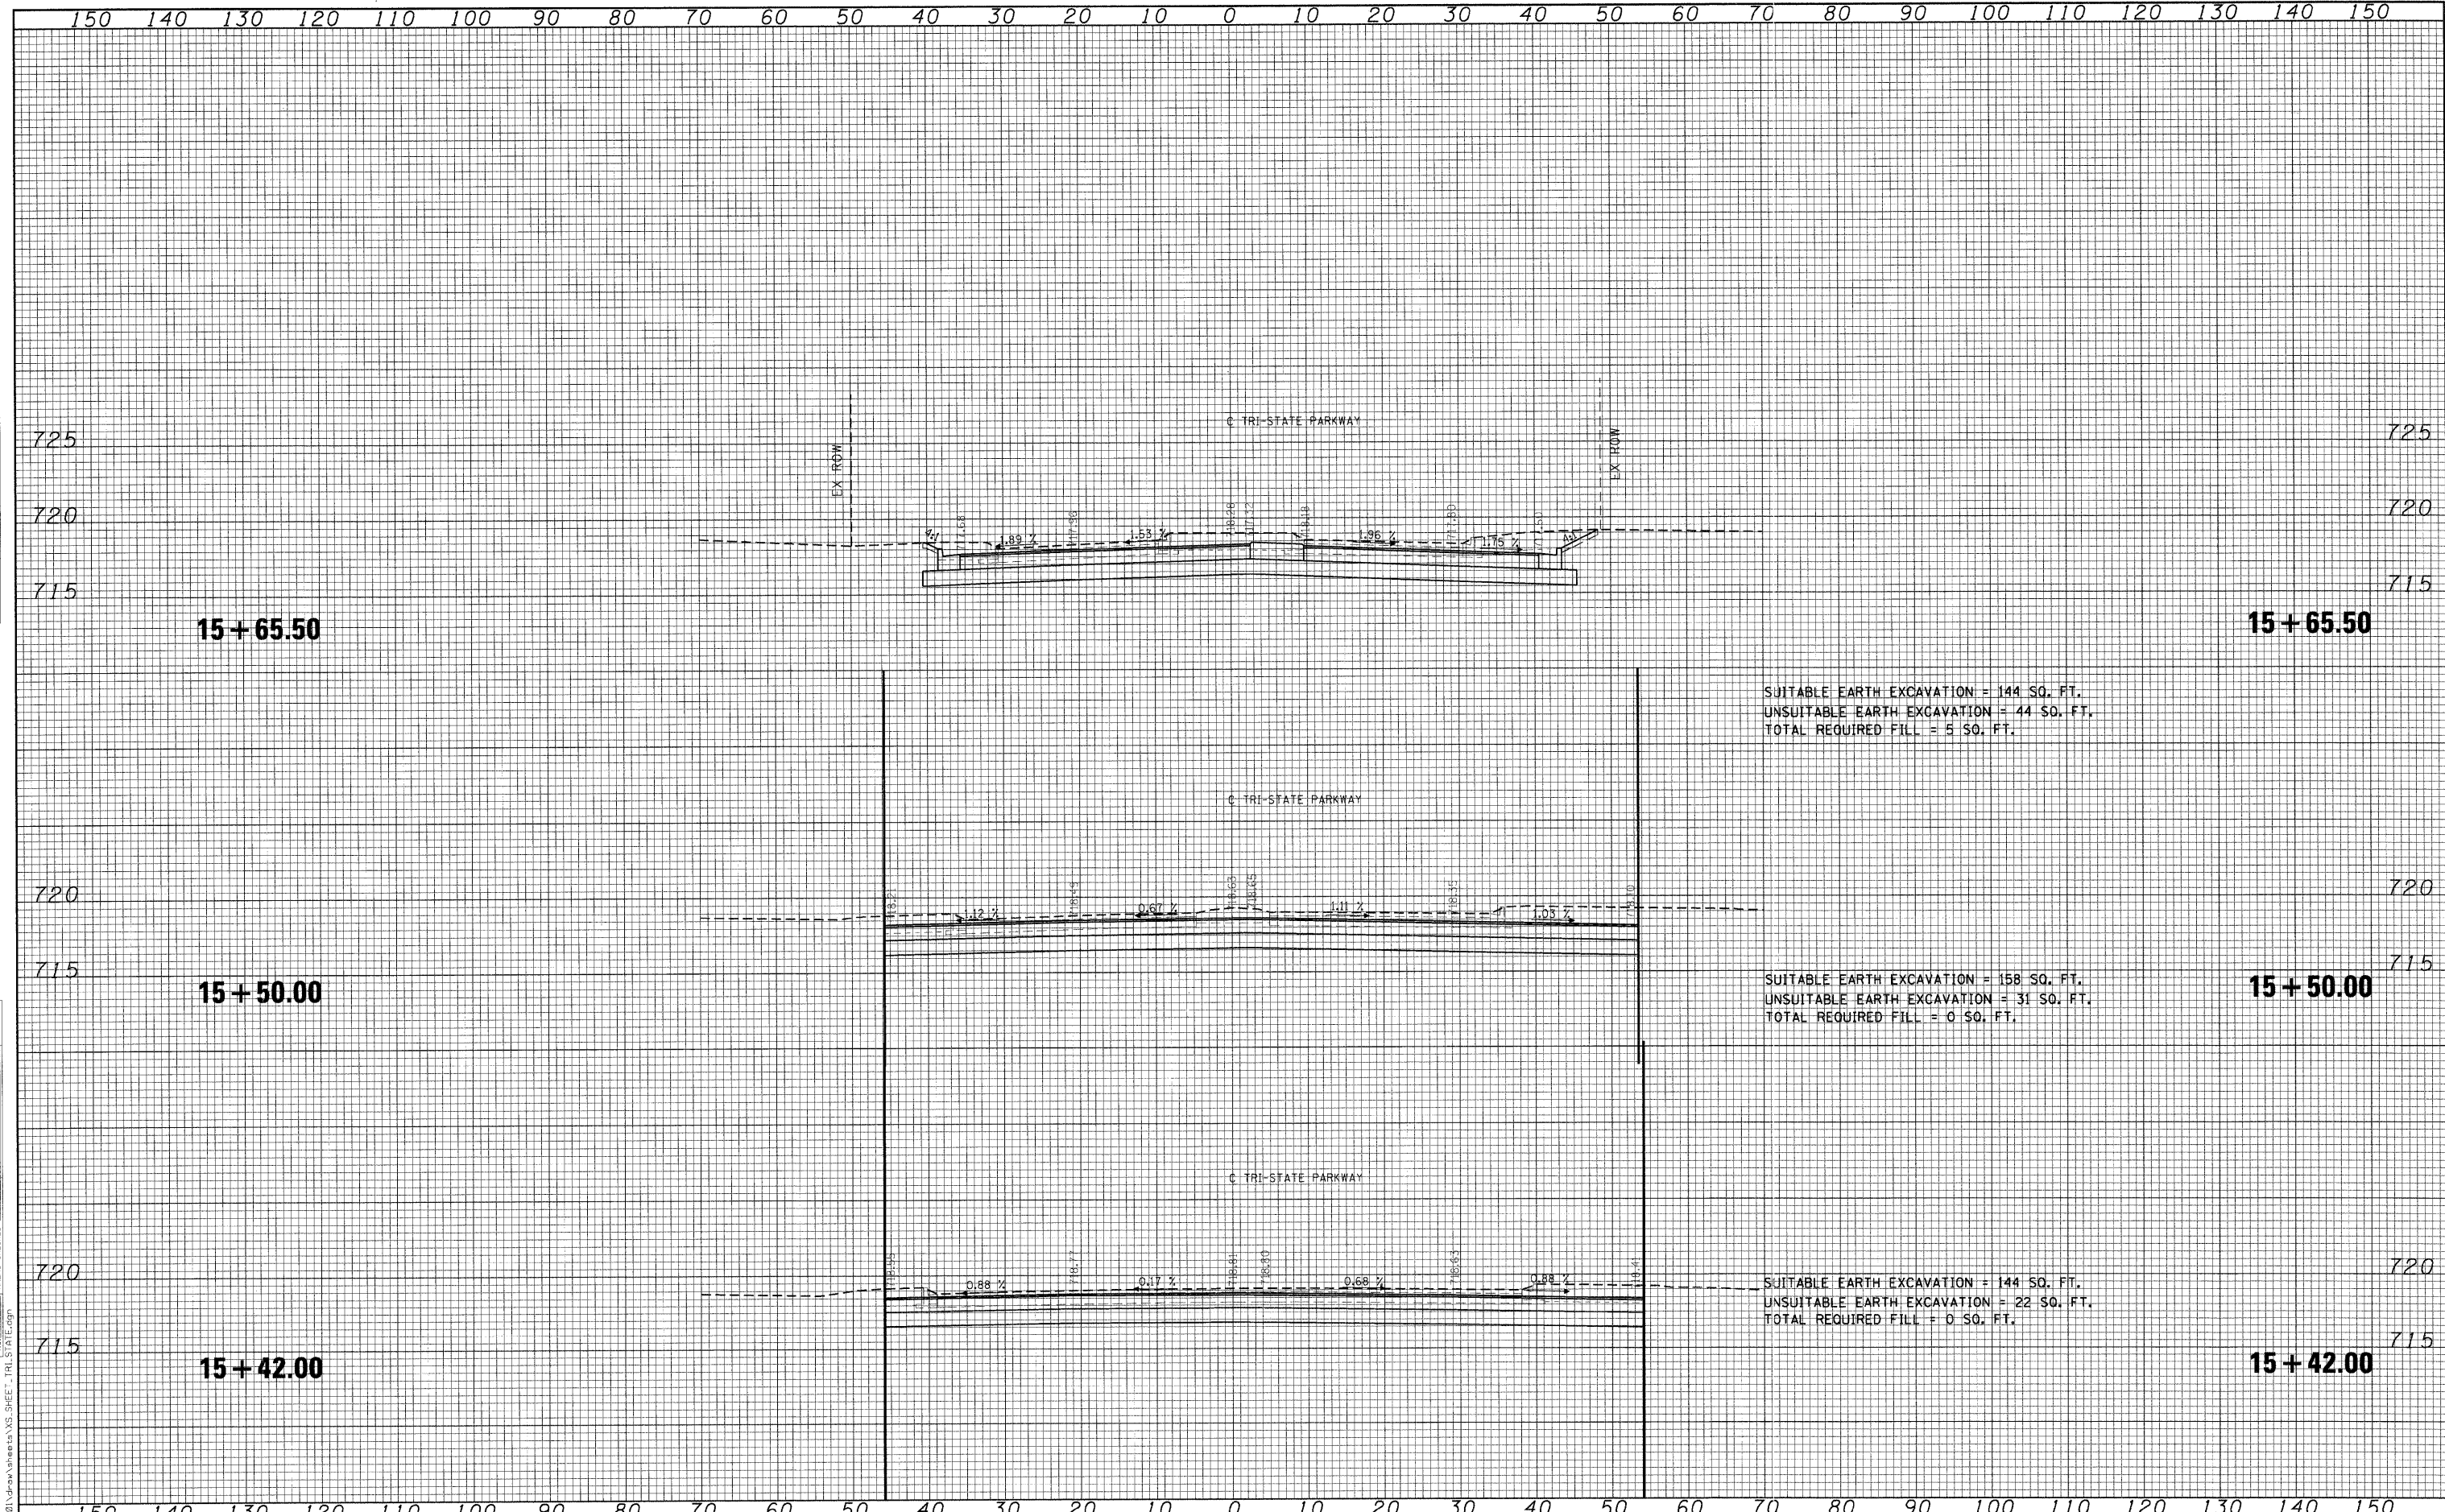


SUITABLE EARTH EXCAVATION = 144 SQ. FT.
 UNSUITABLE EARTH EXCAVATION = 44 SQ. FT.
 TOTAL REQUIRED FILL = 5 SQ. FT.

SUITABLE EARTH EXCAVATION = 158 SQ. FT.
 UNSUITABLE EARTH EXCAVATION = 31 SQ. FT.
 TOTAL REQUIRED FILL = 0 SQ. FT.

SUITABLE EARTH EXCAVATION = 144 SQ. FT.
 UNSUITABLE EARTH EXCAVATION = 22 SQ. FT.
 TOTAL REQUIRED FILL = 0 SQ. FT.

FILE NAME = I:\Lakeco\0822401\Drawings\15-SHEE1 - TRI-STATE.dwg
 CMT
 CRAWFORD, MURPHY & TILLY, INC.
 CONSULTING ENGINEERS
 License No. 184-000613

USER NAME = Steve Prange	DESIGNED - SJP	REVISED -
PLOT SCALE = 10.0000' / IN.	DRAWN - SJP	REVISED -
PLOT DATE = 05/29/09	CHECKED - KDN	REVISED -
	DATE - 05/29/09	REVISED -

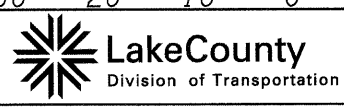

TRI-STATE PARKWAY - CROSS SECTION			
SCALE: 10H:5V	SHEET NO. OF SHEETS	STA. 15+42.00 TO STA. 15+65.50	

F.A. RTE. 1016	SECTION 02-00110-12-WR	COUNTY LAKE	TOTAL SHEETS 206	SHEET NO. 175
FED. ROAD DIST. NO. 1 ILLINOIS FED. AID PROJECT				
CONTRACT NO. 63209				