


DATE	
BY	
FINAL SURVEY NOTE BOOK NO.	
UNRECORDED PLOTTED AREAS CHECKED	
TEMPLATE AREAS CHECKED	

DATE	
BY	
ORIGINAL SURVEY NOTE BOOK NO.	
UNRECORDED PLOTTED AREAS CHECKED	
TEMPLATE AREAS CHECKED	

FILE NAME = I:\Lakeco\0822401.dwg
 I:\Lakeco\0822401.dwg vs WS-SHEET, TRI-STATE.dgn

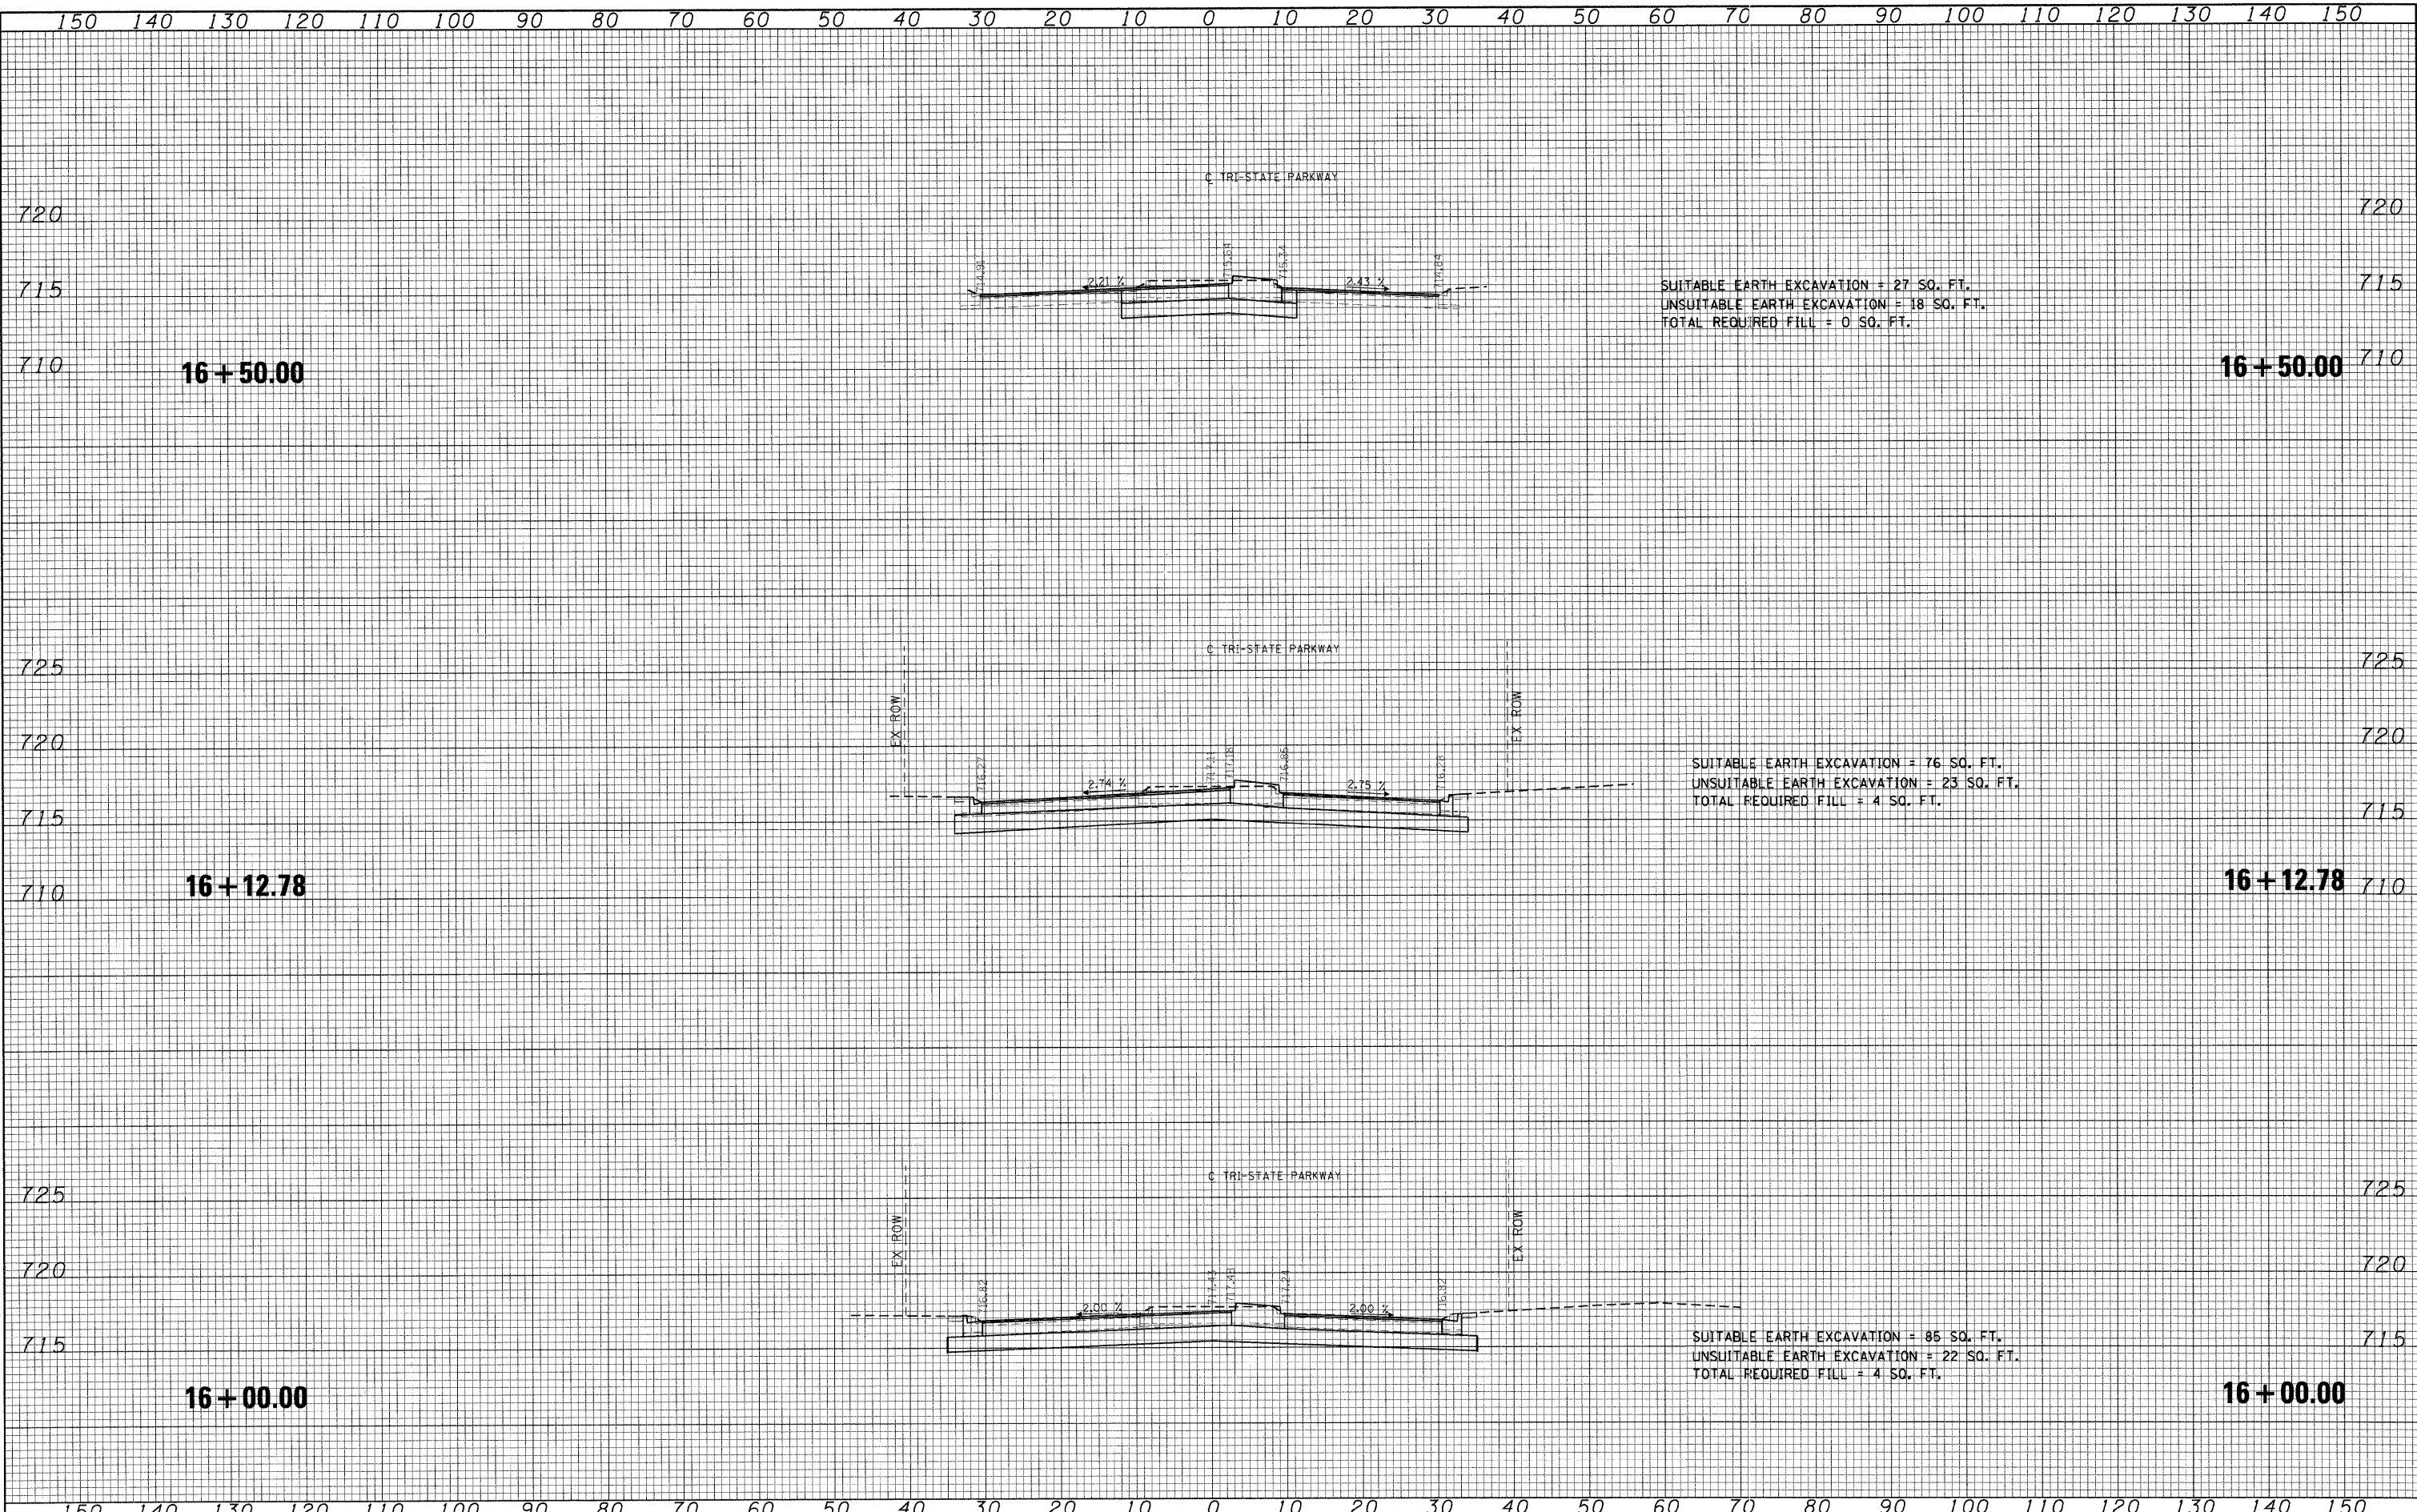

CMT CRAWFORD, MURPHY & TILLY, INC. CONSULTING ENGINEERS License No. 184-000613				USER NAME = Steve Prange PLOT SCALE = 10,0000' / IN. PLOT DATE = 05/29/09				DESIGNED - SJP DRAWN - SJP CHECKED - KDN DATE - 05/29/09				REVISED - REVISED - REVISED - REVISED -				LakeCounty Division of Transportation				TRI-STATE PARKWAY - CROSS SECTION SCALE: 10H:5V SHEET NO. OF SHEETS STA. 16+00.00 TO STA. 16+50.00				F.A. RTE. 1016 SECTION 02-00110-12-WR COUNTY LAKE TOTAL SHEETS 206 SHEET NO. 176		CONTRACT NO. 63209 FED. ROAD DIST. NO. 1 ILLINOIS FED. AID PROJECT	
--	--	--	--	---	--	--	--	---	--	--	--	--	--	--	--	---	--	--	--	--	--	--	--	--	--	---	--