


DATE: _____
 BY: _____
 SURVEYED: _____
 NOTE BOOK: _____
 NO.: _____

DATE: _____
 BY: _____
 ORIGINAL SURVEY: _____
 NOTE BOOK: _____
 NO.: _____

FILE NAME = I:\Lakeco\0822-001\Drawings\Sheets\XS_SHEETS_Culverts.dgn

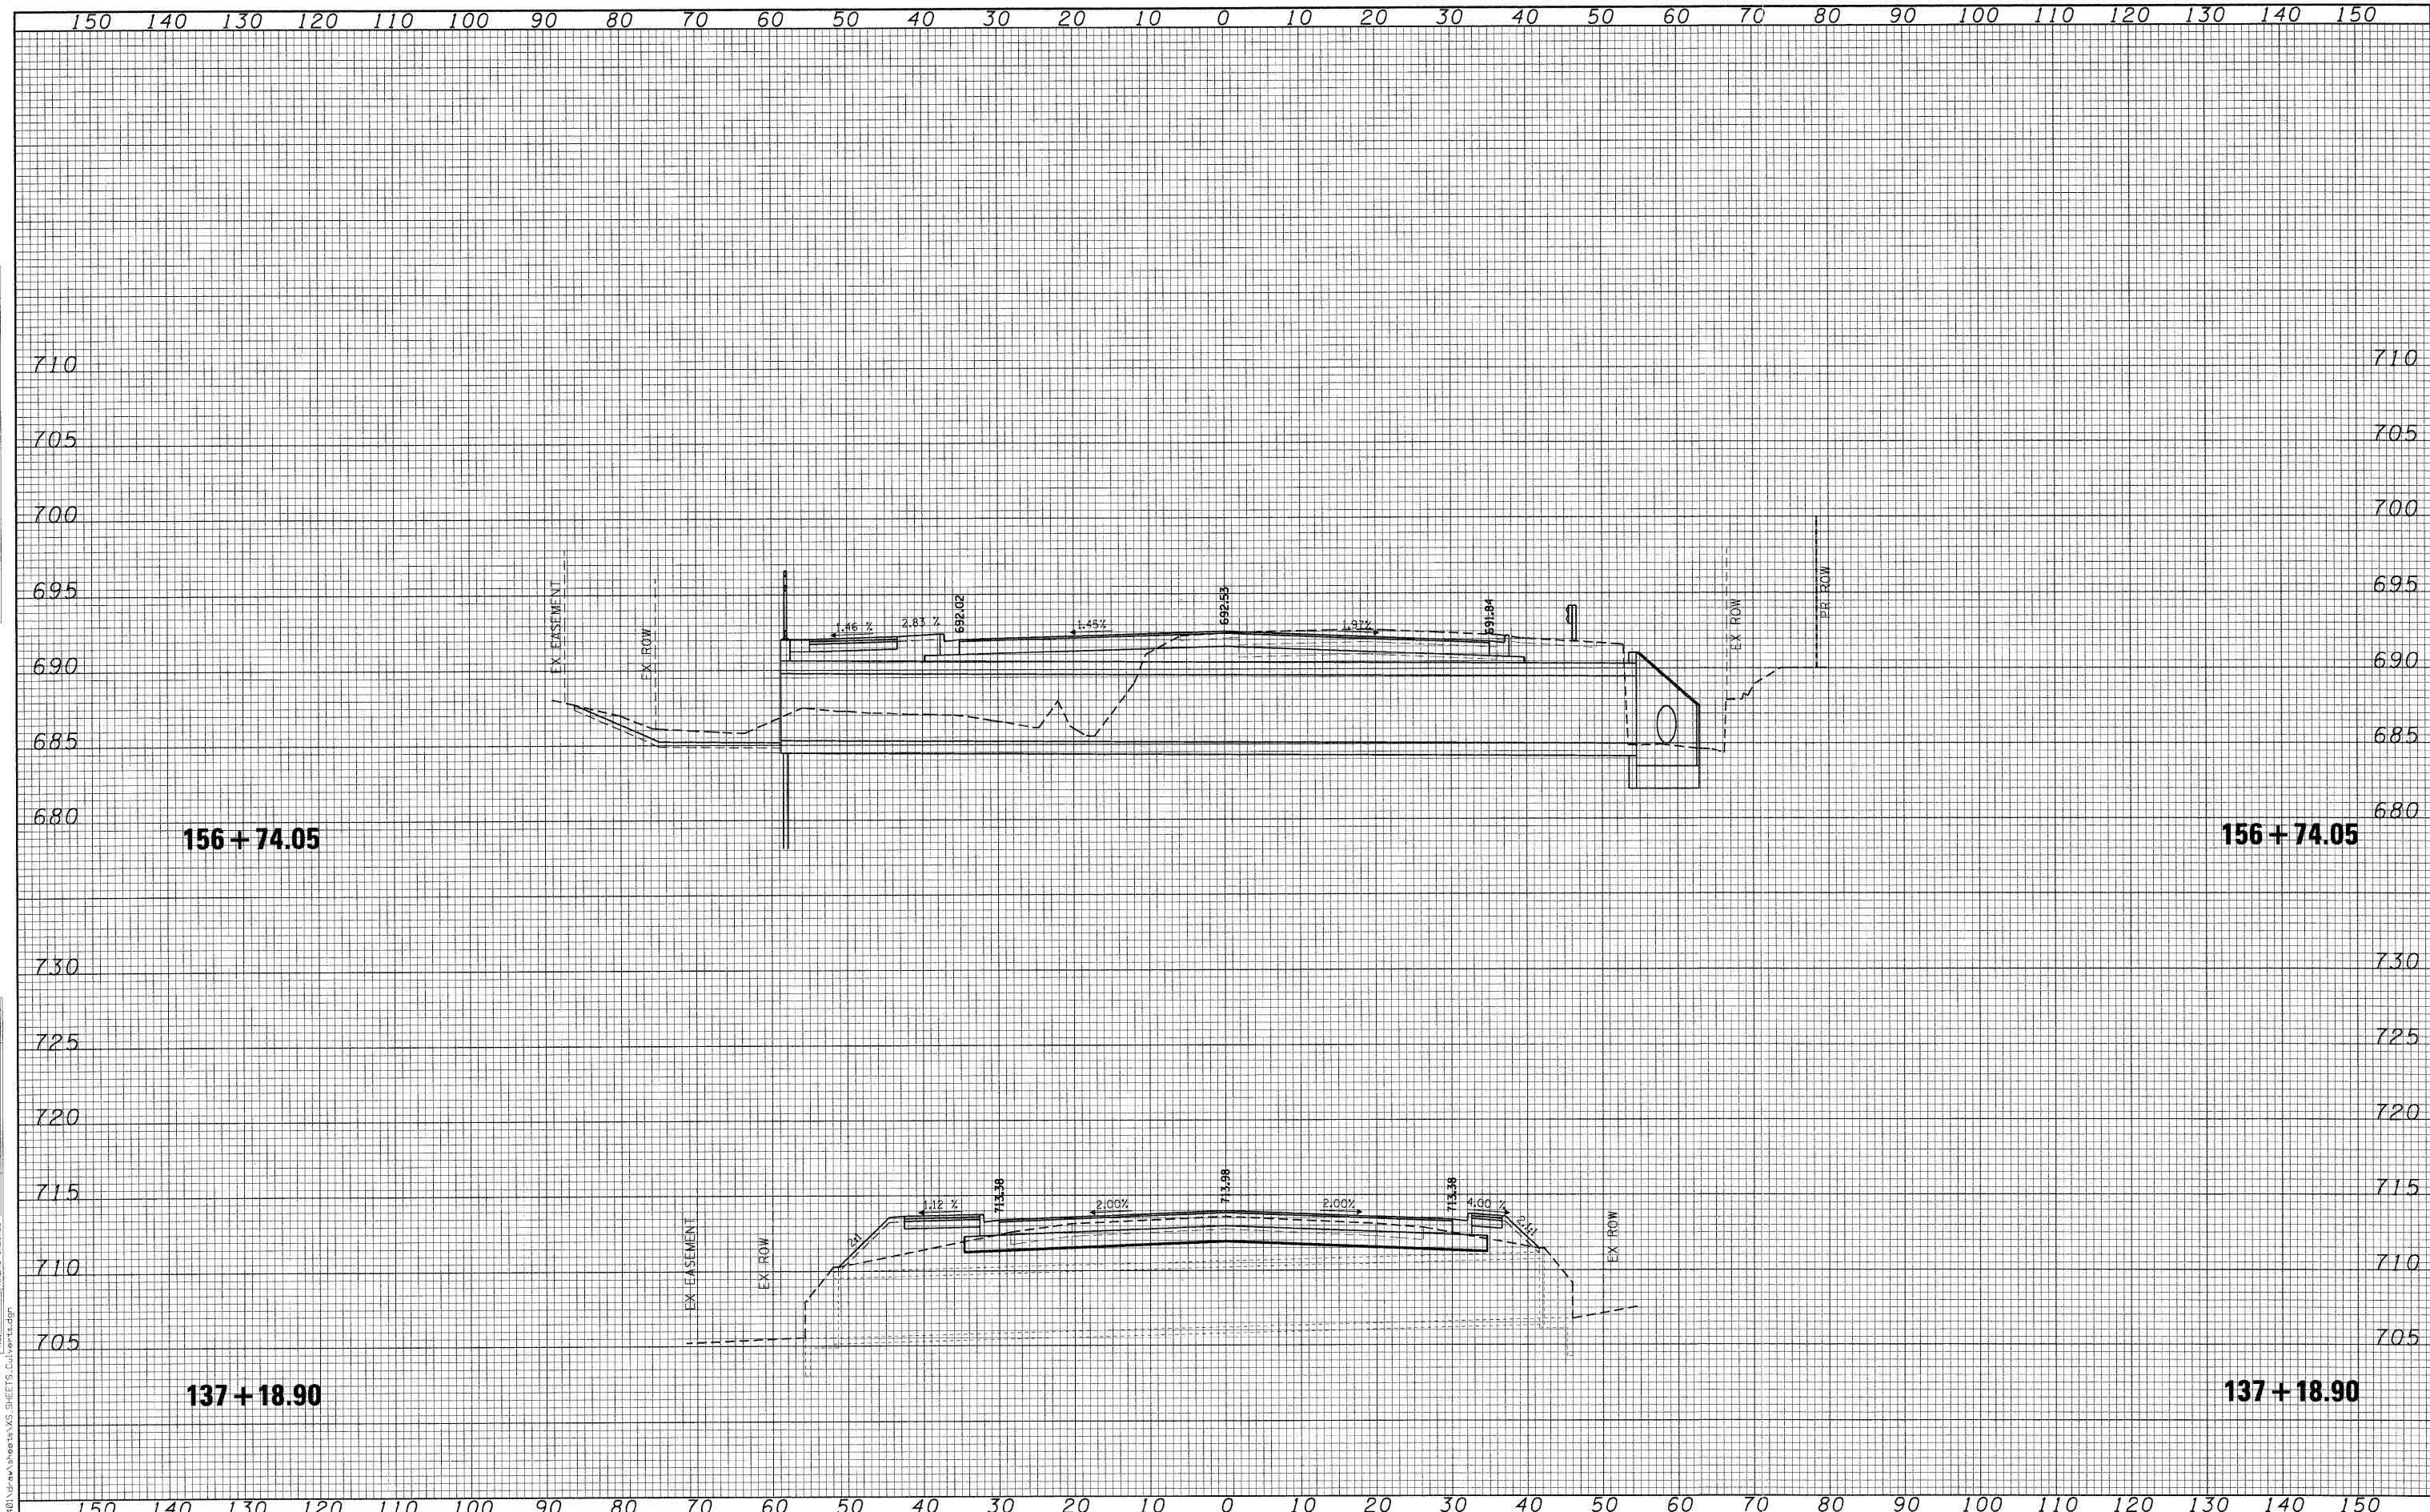

CMT CRAWFORD, MURPHY & TILLY, INC. CONSULTING ENGINEERS License No. 184-000613		USER NAME = Steve Prange PLOT SCALE = 10,000 1/1 IN. PLOT DATE = 05/29/09	DESIGNED - SJP DRAWN - SJP CHECKED - KDN DATE - 05/29/09	REVISED - REVISED - REVISED - REVISED -	Lake County Division of Transportation	CULVERT - CROSS SECTION SCALE: 10H:5V SHEET NO. OF SHEETS STA. 137+18.90 TO STA. 156+74.05	<table border="1"> <tr> <th>F.A. RTE.</th> <th>SECTION</th> <th>COUNTY</th> <th>TOTAL SHEETS</th> <th>SHEET NO.</th> </tr> <tr> <td>1016</td> <td>02-00110-12-WR</td> <td>LAKE</td> <td>206</td> <td>178</td> </tr> </table> CONTRACT NO. 63209 <small>FED. ROAD DIST. NO. 1 ILLINOIS FED. AID PROJECT</small>	F.A. RTE.	SECTION	COUNTY	TOTAL SHEETS	SHEET NO.	1016	02-00110-12-WR	LAKE	206	178
F.A. RTE.	SECTION	COUNTY	TOTAL SHEETS	SHEET NO.													
1016	02-00110-12-WR	LAKE	206	178													