


DATE	
BY	
FINAL SURVEY	
NOTE BOOK	
NO.	

DATE	
BY	
FINAL SURVEY	
NOTE BOOK	
NO.	

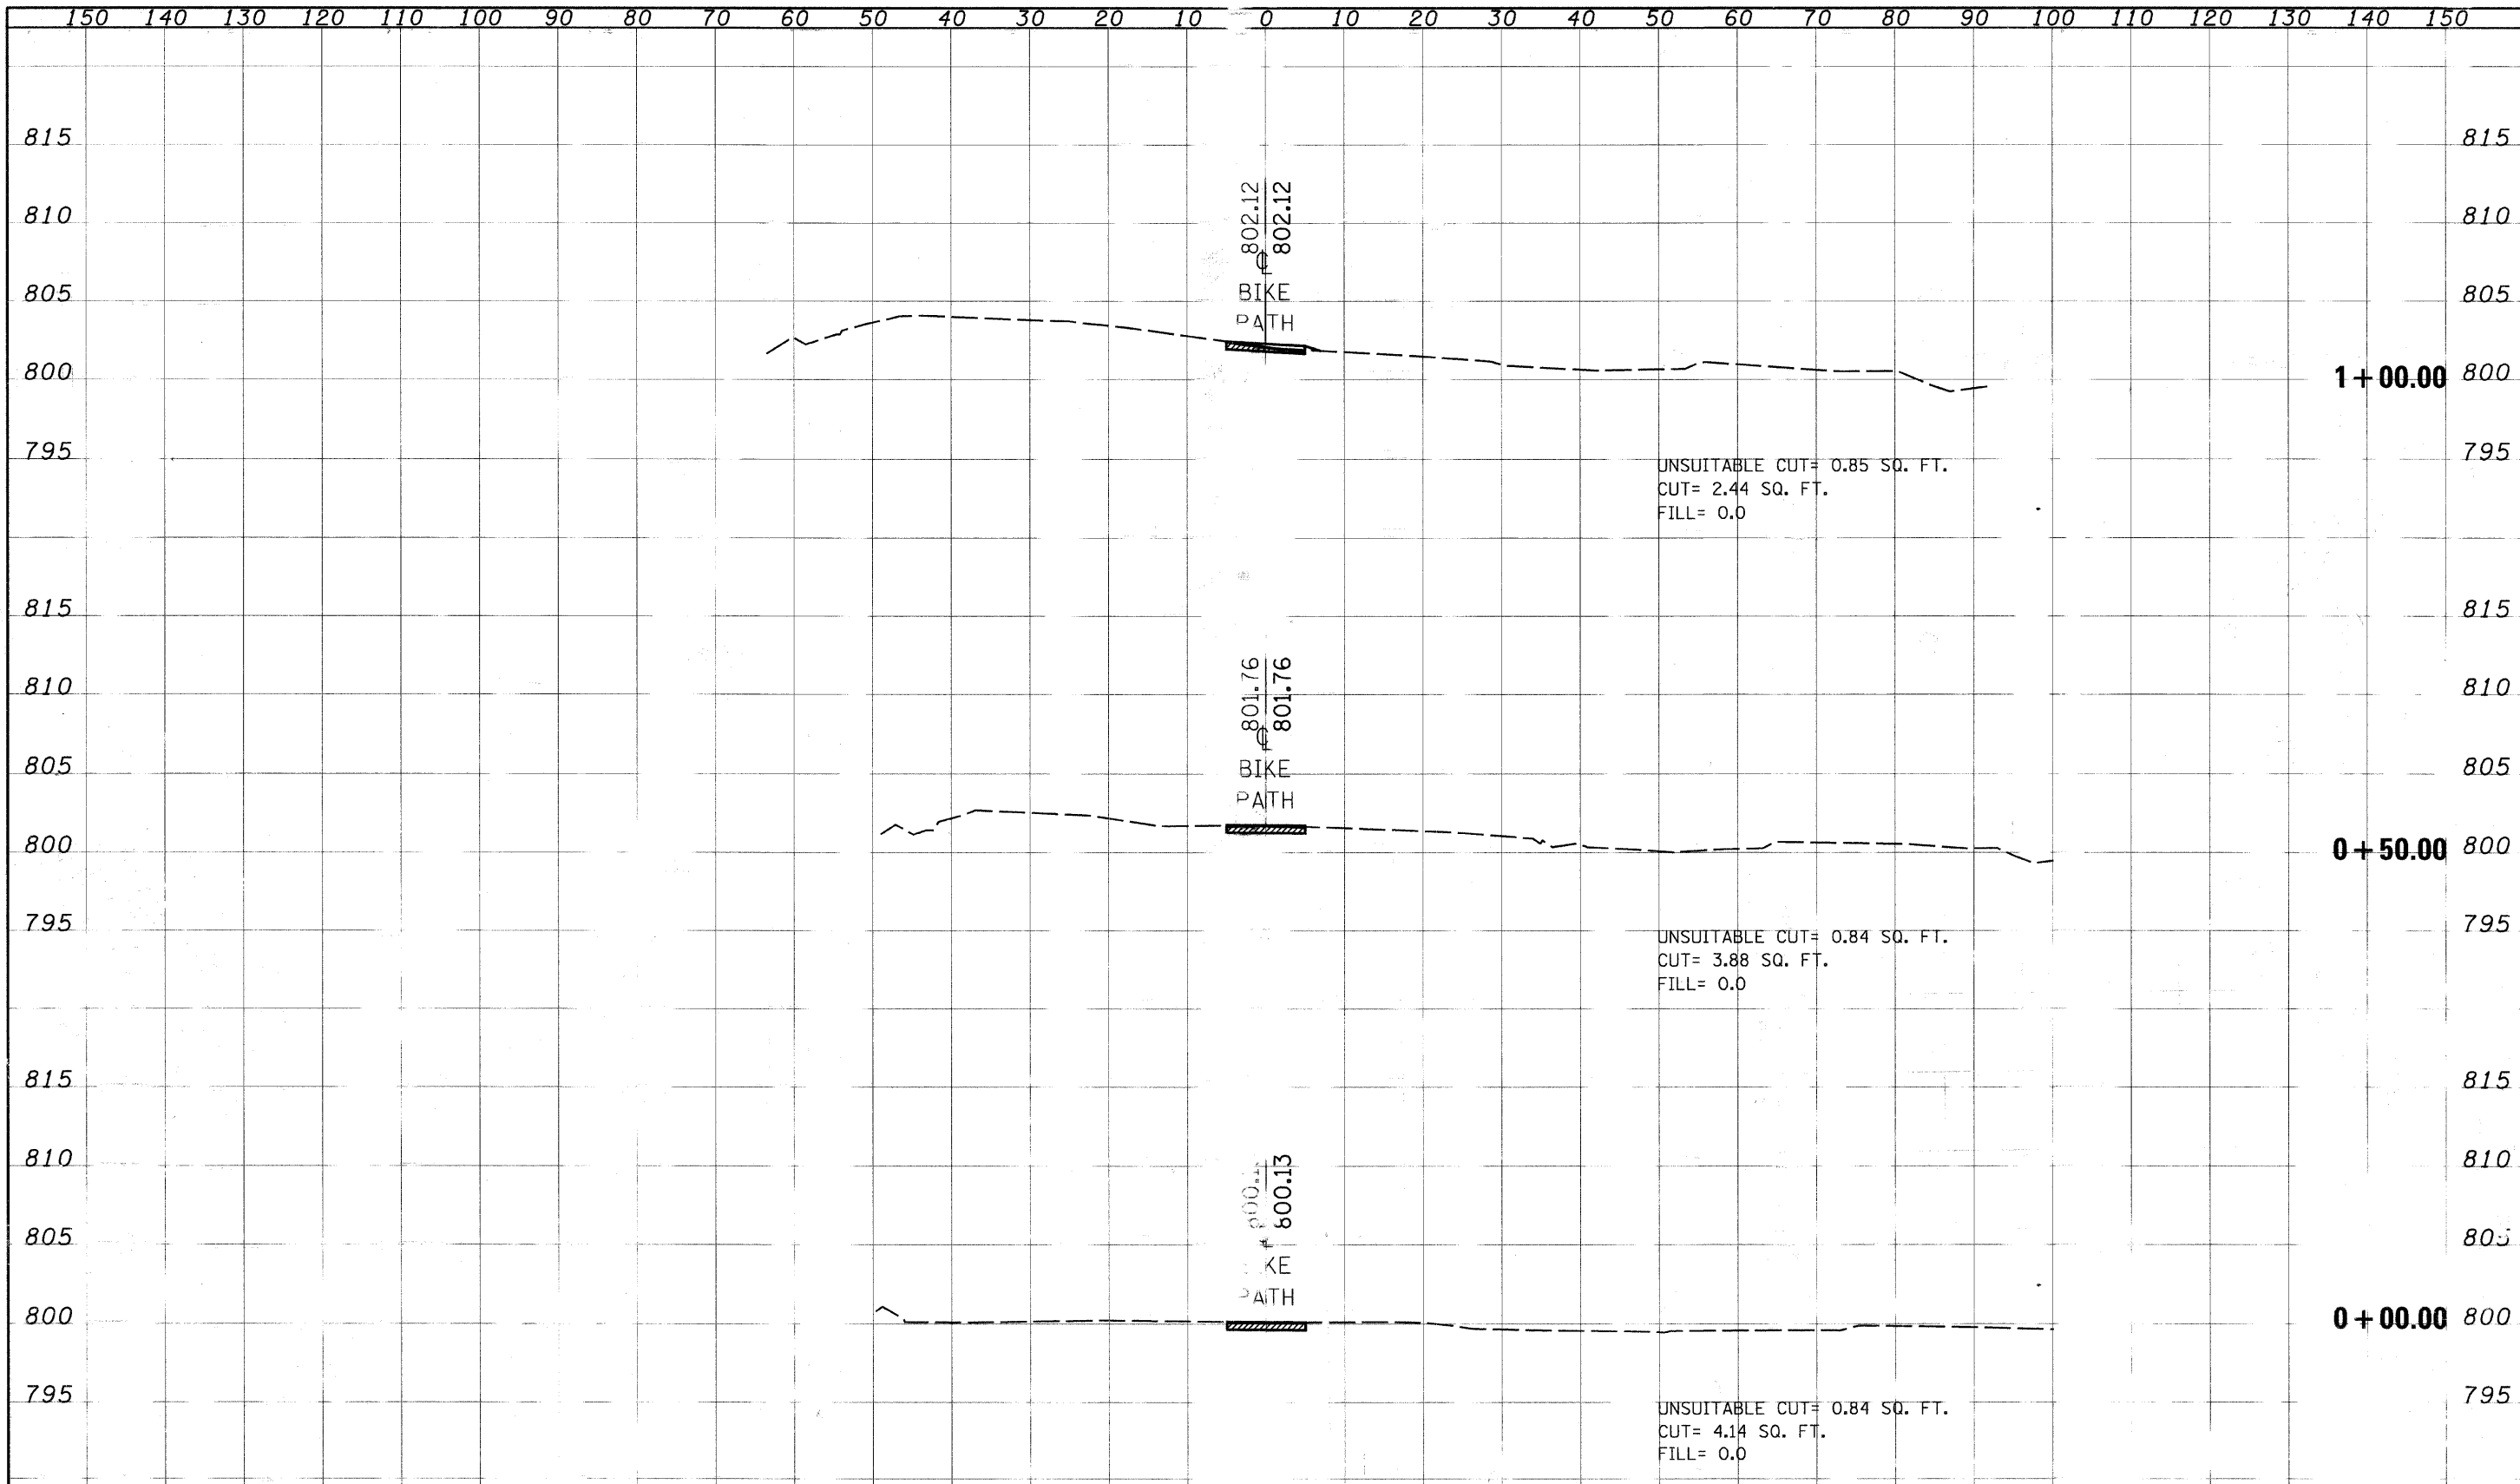

CROSS SECTIONS - N.G.P.L. BIKE PATH

FILE NAME	USER NAME	DESIGNED	REVISED	STATE OF ILLINOIS DEPARTMENT OF TRANSPORTATION				F.A. RTE.	SECTION	COUNTY	TOTAL SHEETS	SHEET NO.
\$FILE\$		DRAWN	REVISED								47	15
	PLD	CHECKED	REVISED					SCALE	SHEET NO.	OF SHEETS	STA. +00.00	TO STA. 1+00.00
	PLD	DATE	REVISED								FED. ROAD DIS.	NO. IL HOIS FED.

CONTRACT NO. 63211