


FINAL SURVEY	SURVEYED	DATE
NOTE BOOK	PLOTTED	BY
NO.	TEMPLATE	
	AREAS CHECKED	

ORIGINAL SURVEY	SURVEYED	DATE
NOTE BOOK	PLOTTED	BY
NO.	TEMPLATE	
	AREAS CHECKED	

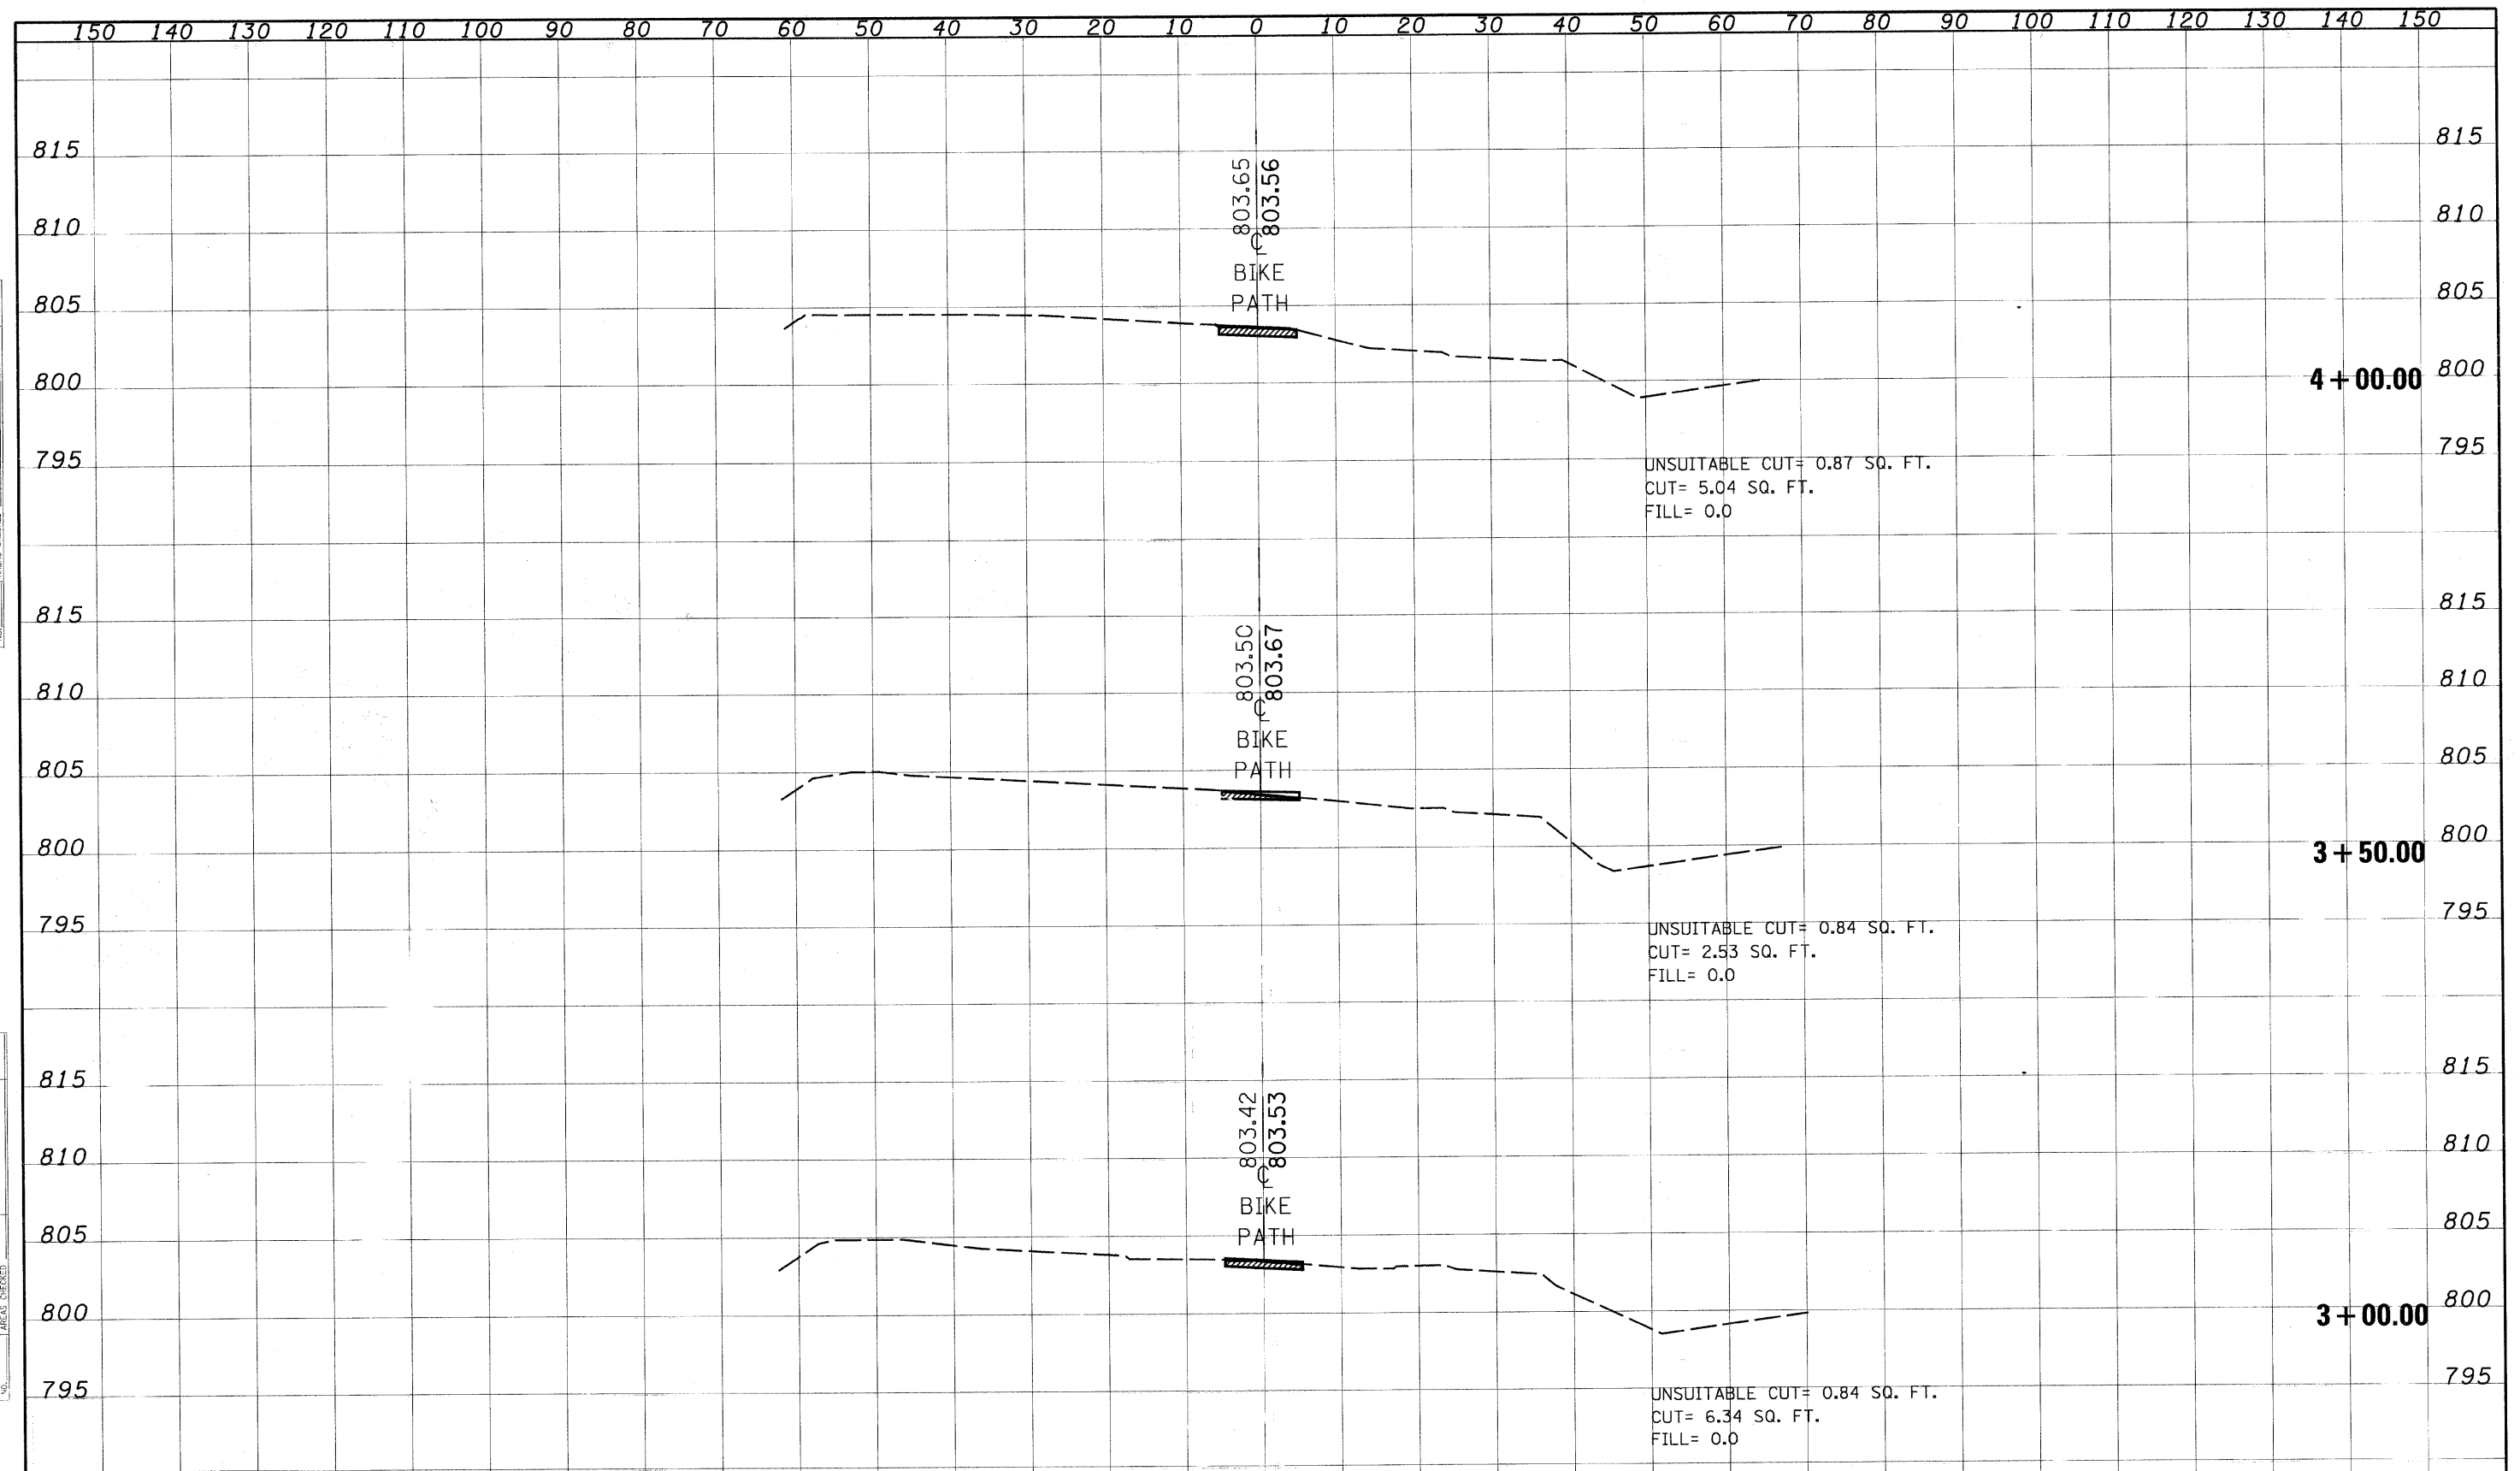

CROSS SECTIONS - N.G.P.L. BIKE PATH

FILE NAME =	USER NAME = #USER#	DESIGNED -	REVISED -	STATE OF ILLINOIS DEPARTMENT OF TRANSPORTATION	SCALE:	SHEET NO. OF SHEETS	STA. 3+00.00 TO STA. 4+00.00	F.A. RTE.	SECTION	COUNTY	TOTAL SHEETS	SHEET NO.	
#FILEL#		DRAWN -	REVISED -									47	17
	PLOT SCALE = 10.0000' / IN.	CHECKED -	REVISED -									CONTRACT NO. 6311	
	PLOT DATE = 6/24/2009	DATE -	REVISED -									FED. ROAD DIST. NO. ILLINOIS FED. AID PROJECT	