


DATE	
BY	
FINAL SURVEY	
SURVEY PLOTTED	
NOTE BOOK	
AREAS CHECKED	
NO.	

DATE	
BY	
ORIGINAL SURVEY	
SURVEY PLOTTED	
NOTE BOOK	
AREAS CHECKED	
NO.	

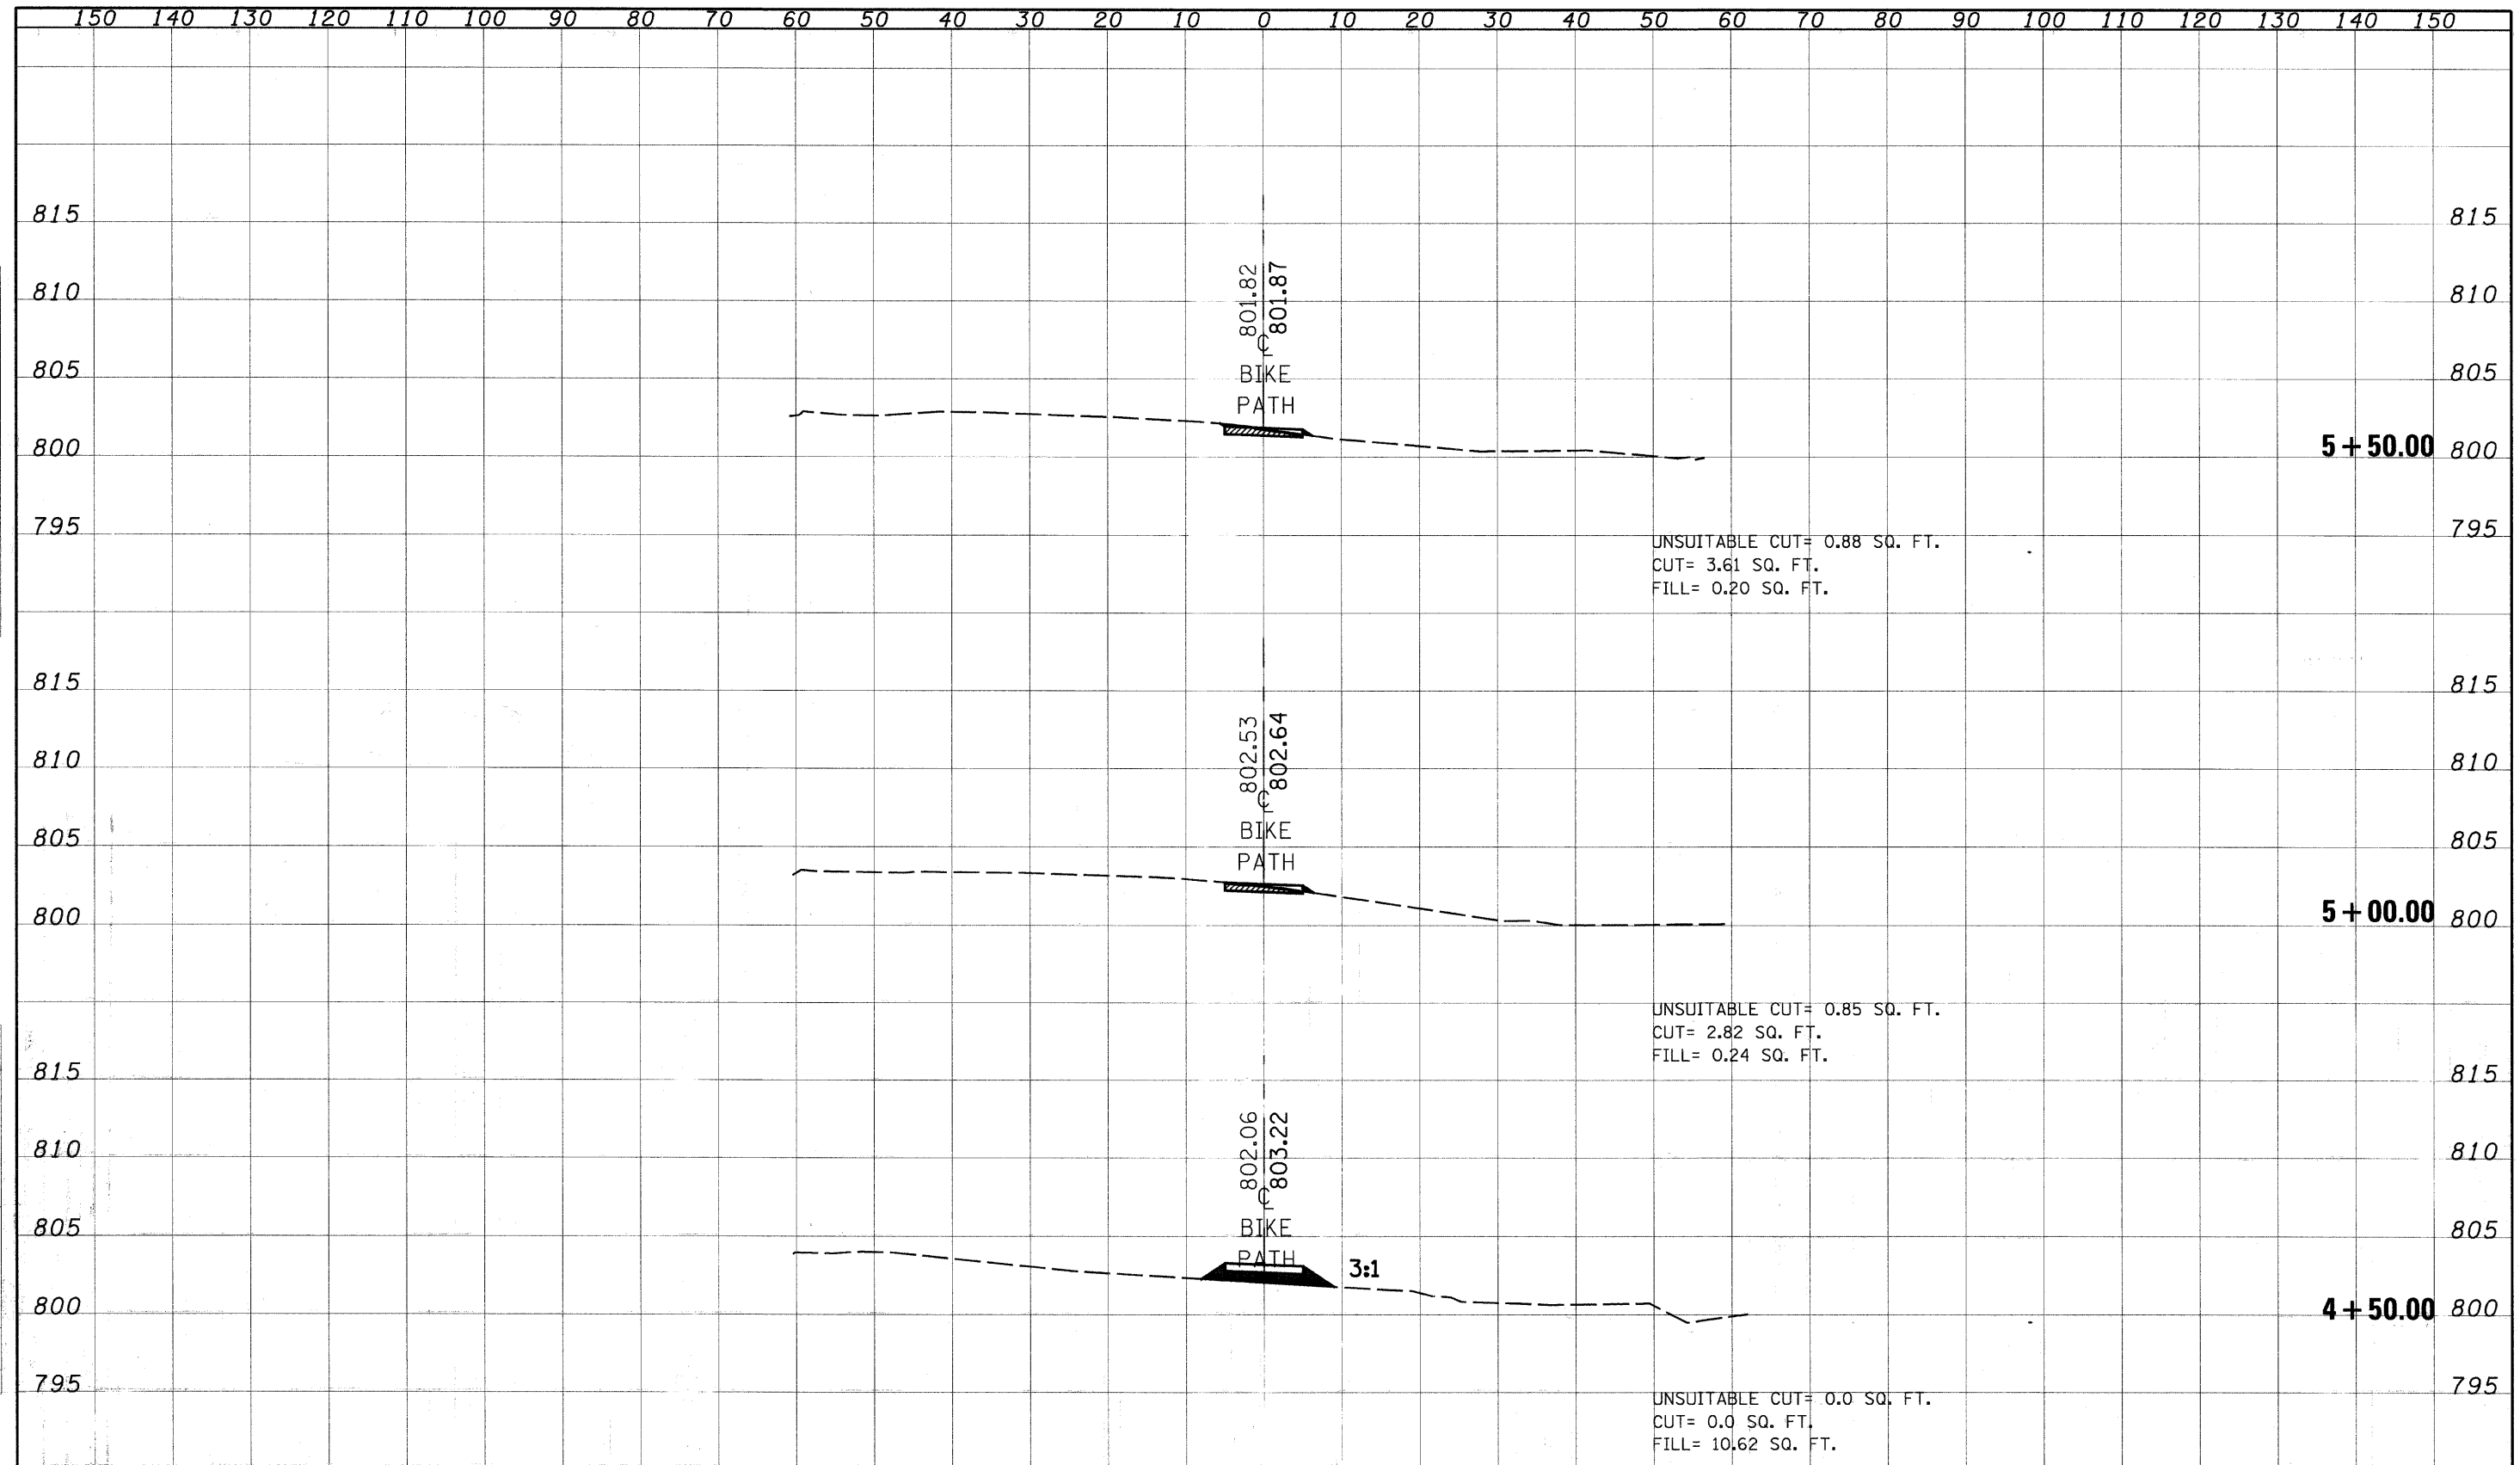

CROSS SECTIONS - N.G.P.L. BIKE PATH

FILE NO.	USER NAME: BUSERS	DESIGNED	REVISD	<b>STATE OF ILLINOIS DEPARTMENT OF TRANSPORTATION</b>	SCALE:	SHEET NO. OF SHEETS	STA. 4+50.00 TO STA. 5+50.00	F.A. RTE.	SECTION	COUNTY	TOTAL SHEETS NO.	
	PLOT SCALE: 10:0000	DRAWN	REVISD								47	18
	PLOT DATE: 2/24/2007	CHECKED	REVISD								CONTRACT NO. 632 II	
		DATE	REVISD						FED. ROAD DIST. NO.	ILLINOIS FED. AID PROJECT		