


FINAL	BY	DATE
SURVEY		
NOTE BOOK		
NO.		

DESIGNED	BY	DATE
CHECKED		
DATE		

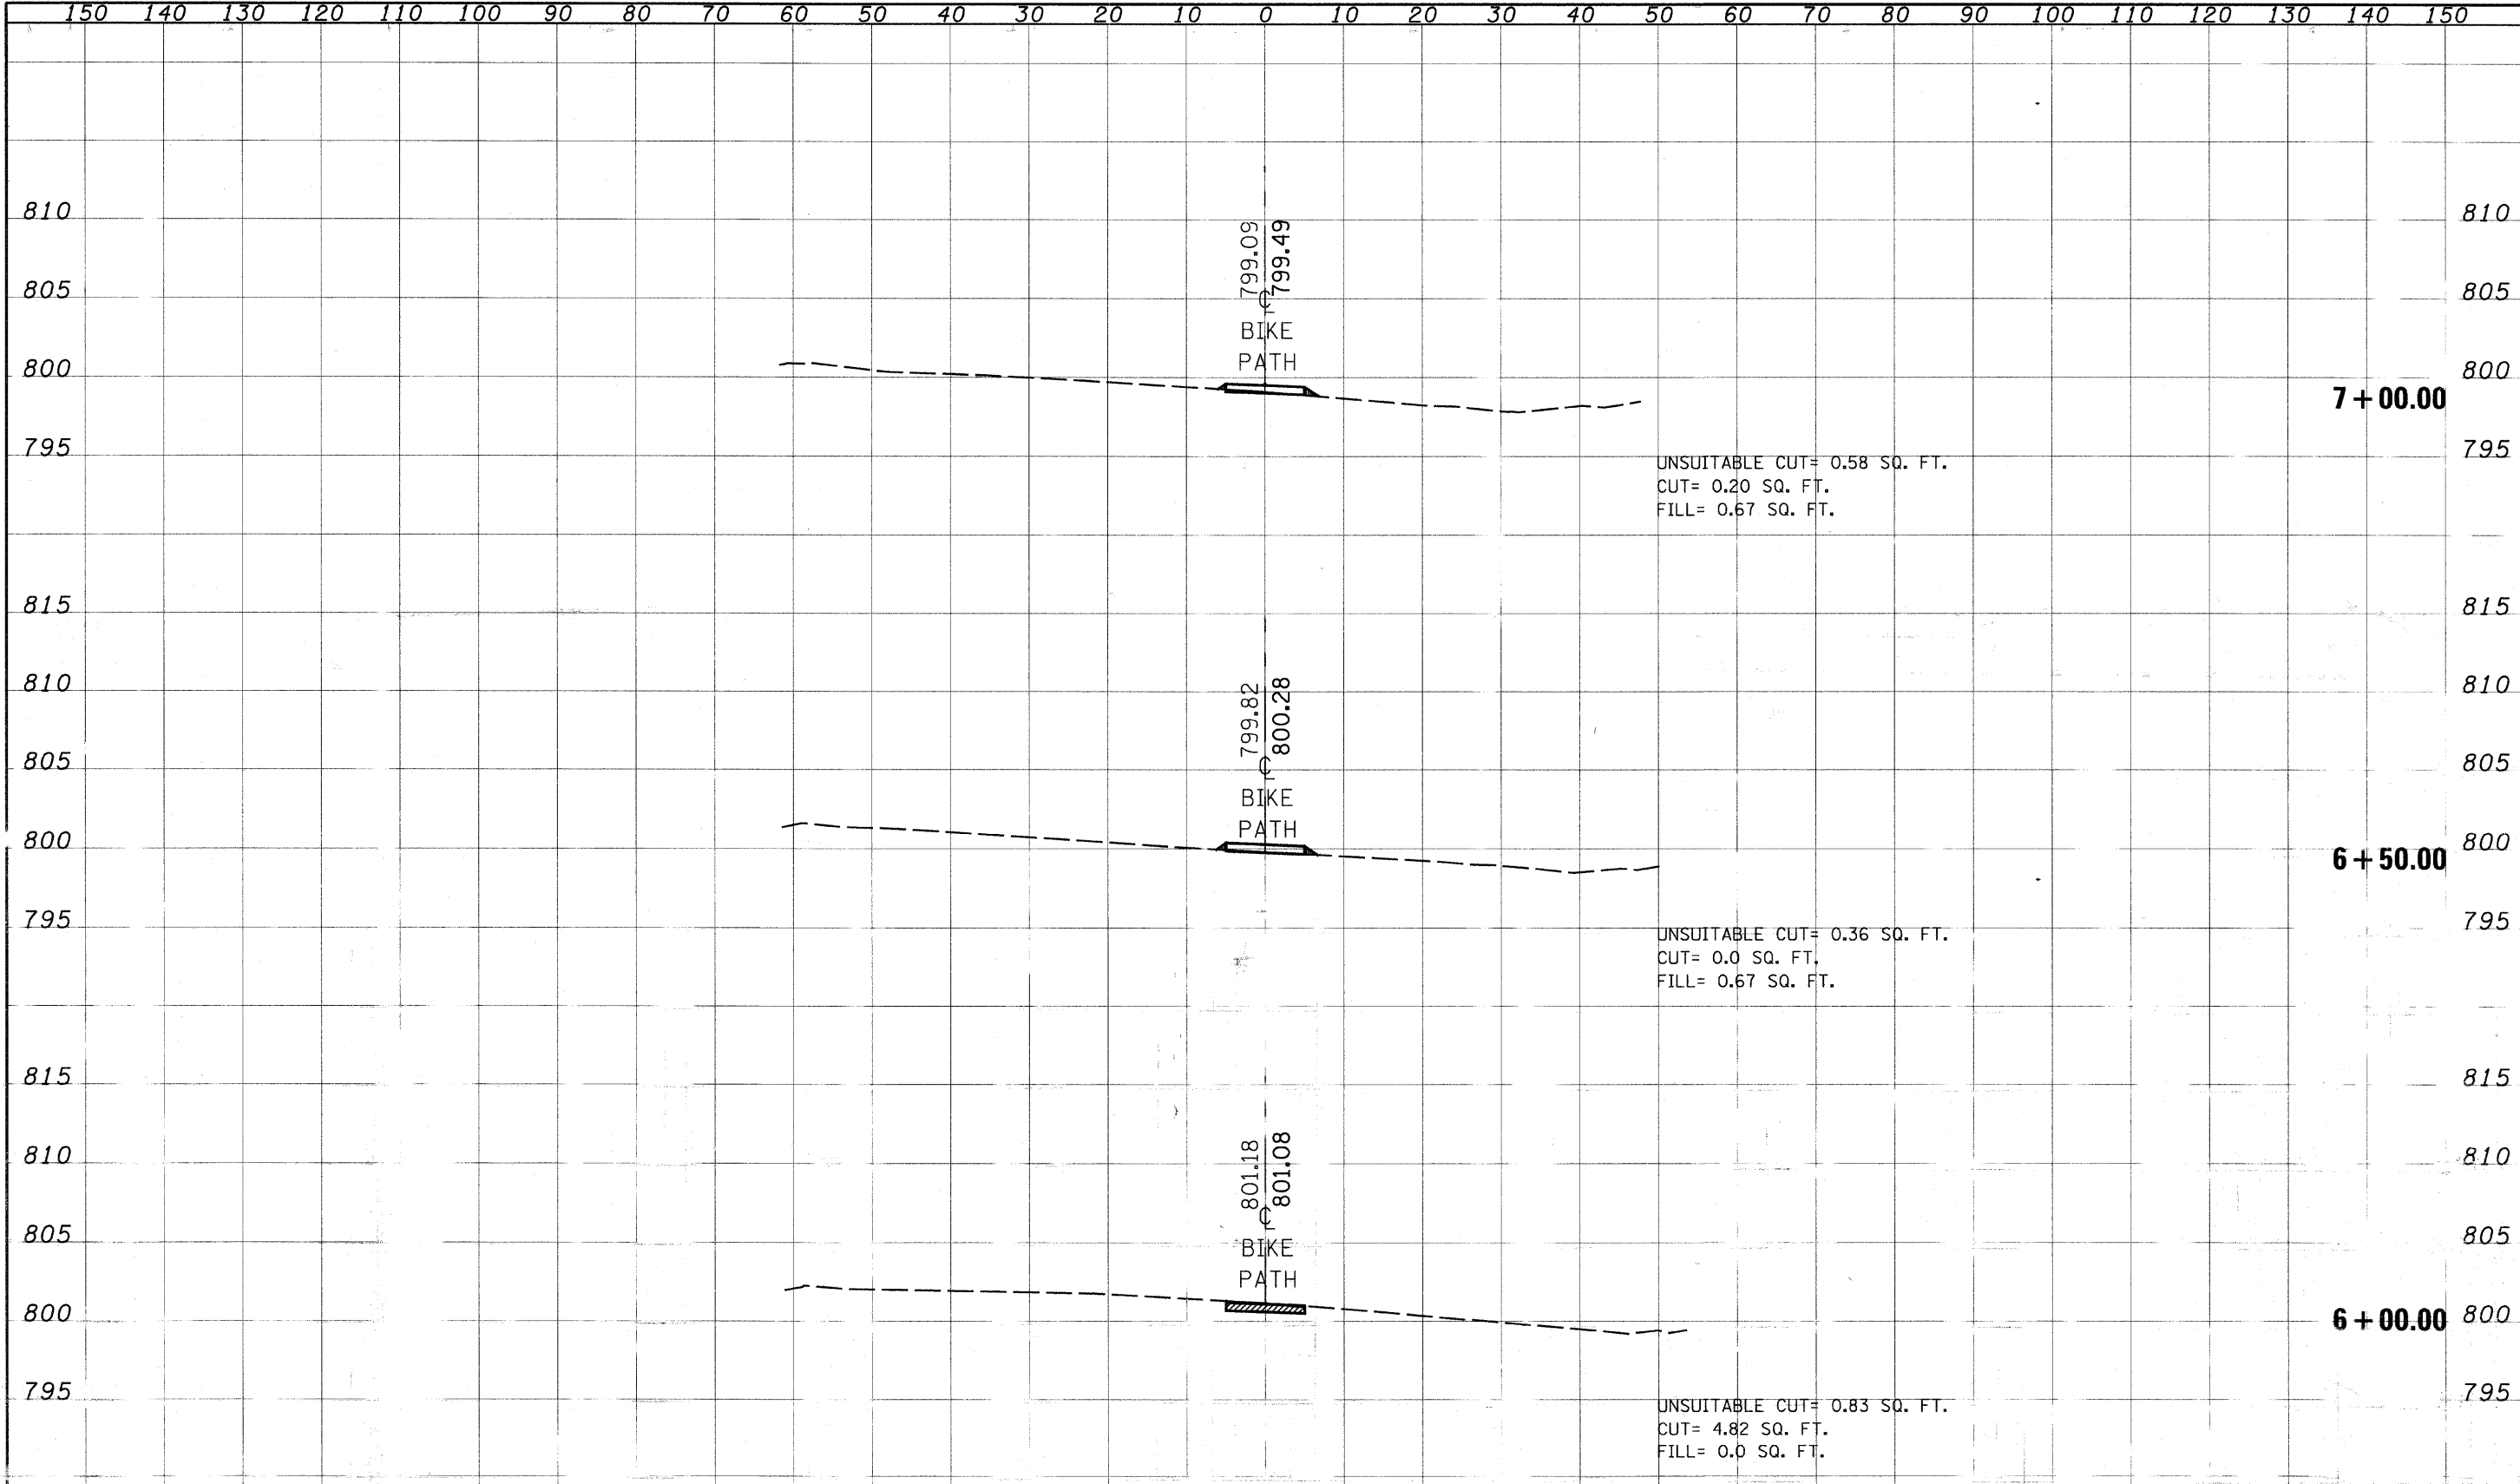

CROSS SECTIONS - N.G.P.L. BIKE PATH

FILE NAME	DESIGNED	REVIS	SCALE	SHEET NO.	OF	SHEETS	STA. 6+00.00	TO STA.	00.00	F.A. RTE.	SECTION	COUNTY	TOTAL SHEETS	SHEET NO.
63211			1" = 20'	47									47	49
	CHECKED	REVIS								FED. ROAD DIST. NO.	ILLINOIS FED.			CONTRACT NO. 63211
	DATE	REVIS												

STATE OF ILLINOIS
 DEPARTMENT OF TRANSPORTATION