


FINAL	SURVEYED	DATE
SURVEY	PLOTTED	
NOTE BOOK	TEMPLATE	
NO.	AREAS CHECKED	

ORIGINAL	SURVEYED	DATE
SURVEY	PLOTTED	
NOTE BOOK	TEMPLATE	
NO.	AREAS CHECKED	

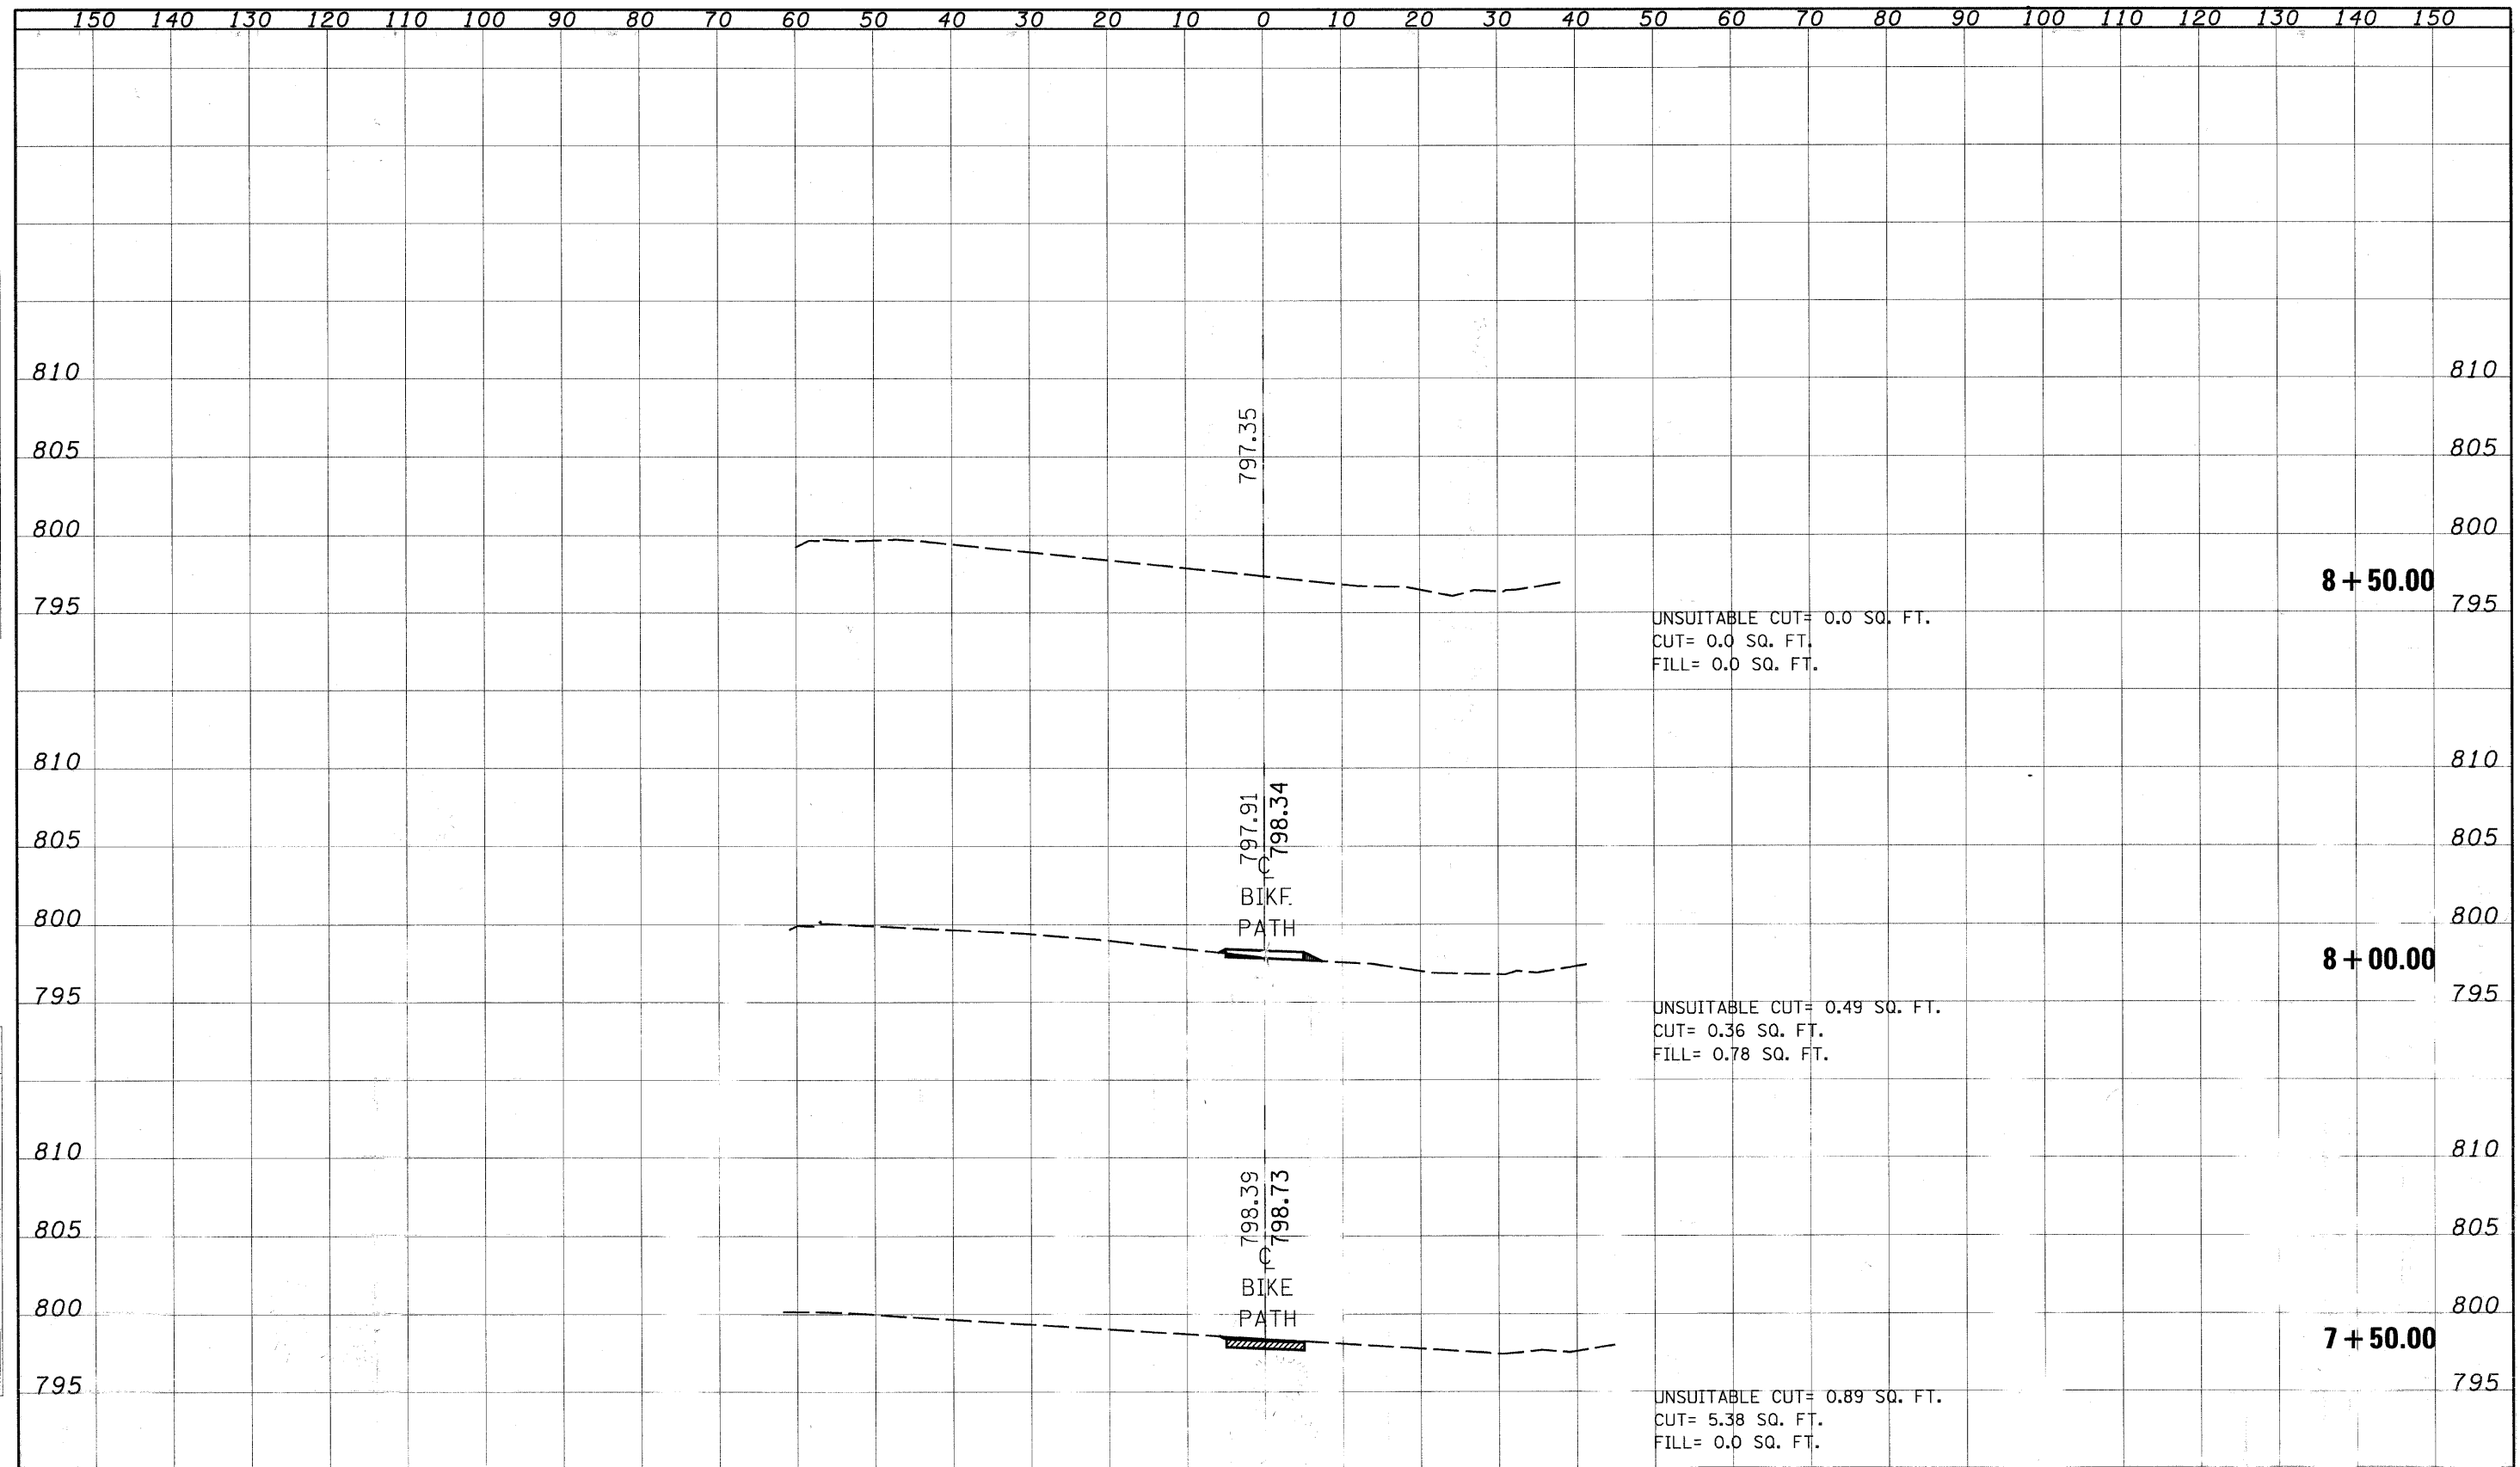

CROSS SECTIONS - N.G.P.L. BIKE PATH

FILE NAME	USER NAME	DESIGNED	REVISED	STATE OF ILLINOIS DEPARTMENT OF TRANSPORTATION	F.A. RTE.	SECTION	COUNTY	TOTAL SHEETS	SHEET NO.
#FILE#	PLLOT SCALE = 1/8" = 1' IN.	DRAWN	REVISED		SCALE:			47	20
	PLLOT DATE = 6/2/2009	CHECKED	REVISED		SHEET NO. OF SHEETS	STA. 7+50.00	TO STA. 7+50.00	CONTRACT NO. 63211	
		DATE	REVISED		FED. ROAD DIST. NO. ILLINOIS PROJECT				