


FINAL SURVEY	SURVEYED	BY	DATE
NOTE BOOK	PLOTTED		
NO.	AREAS	CHECKED	

ORIGINAL SURVEY	SURVEYED	BY	DATE
NOTE BOOK	PLOTTED		
NO.	AREAS	CHECKED	

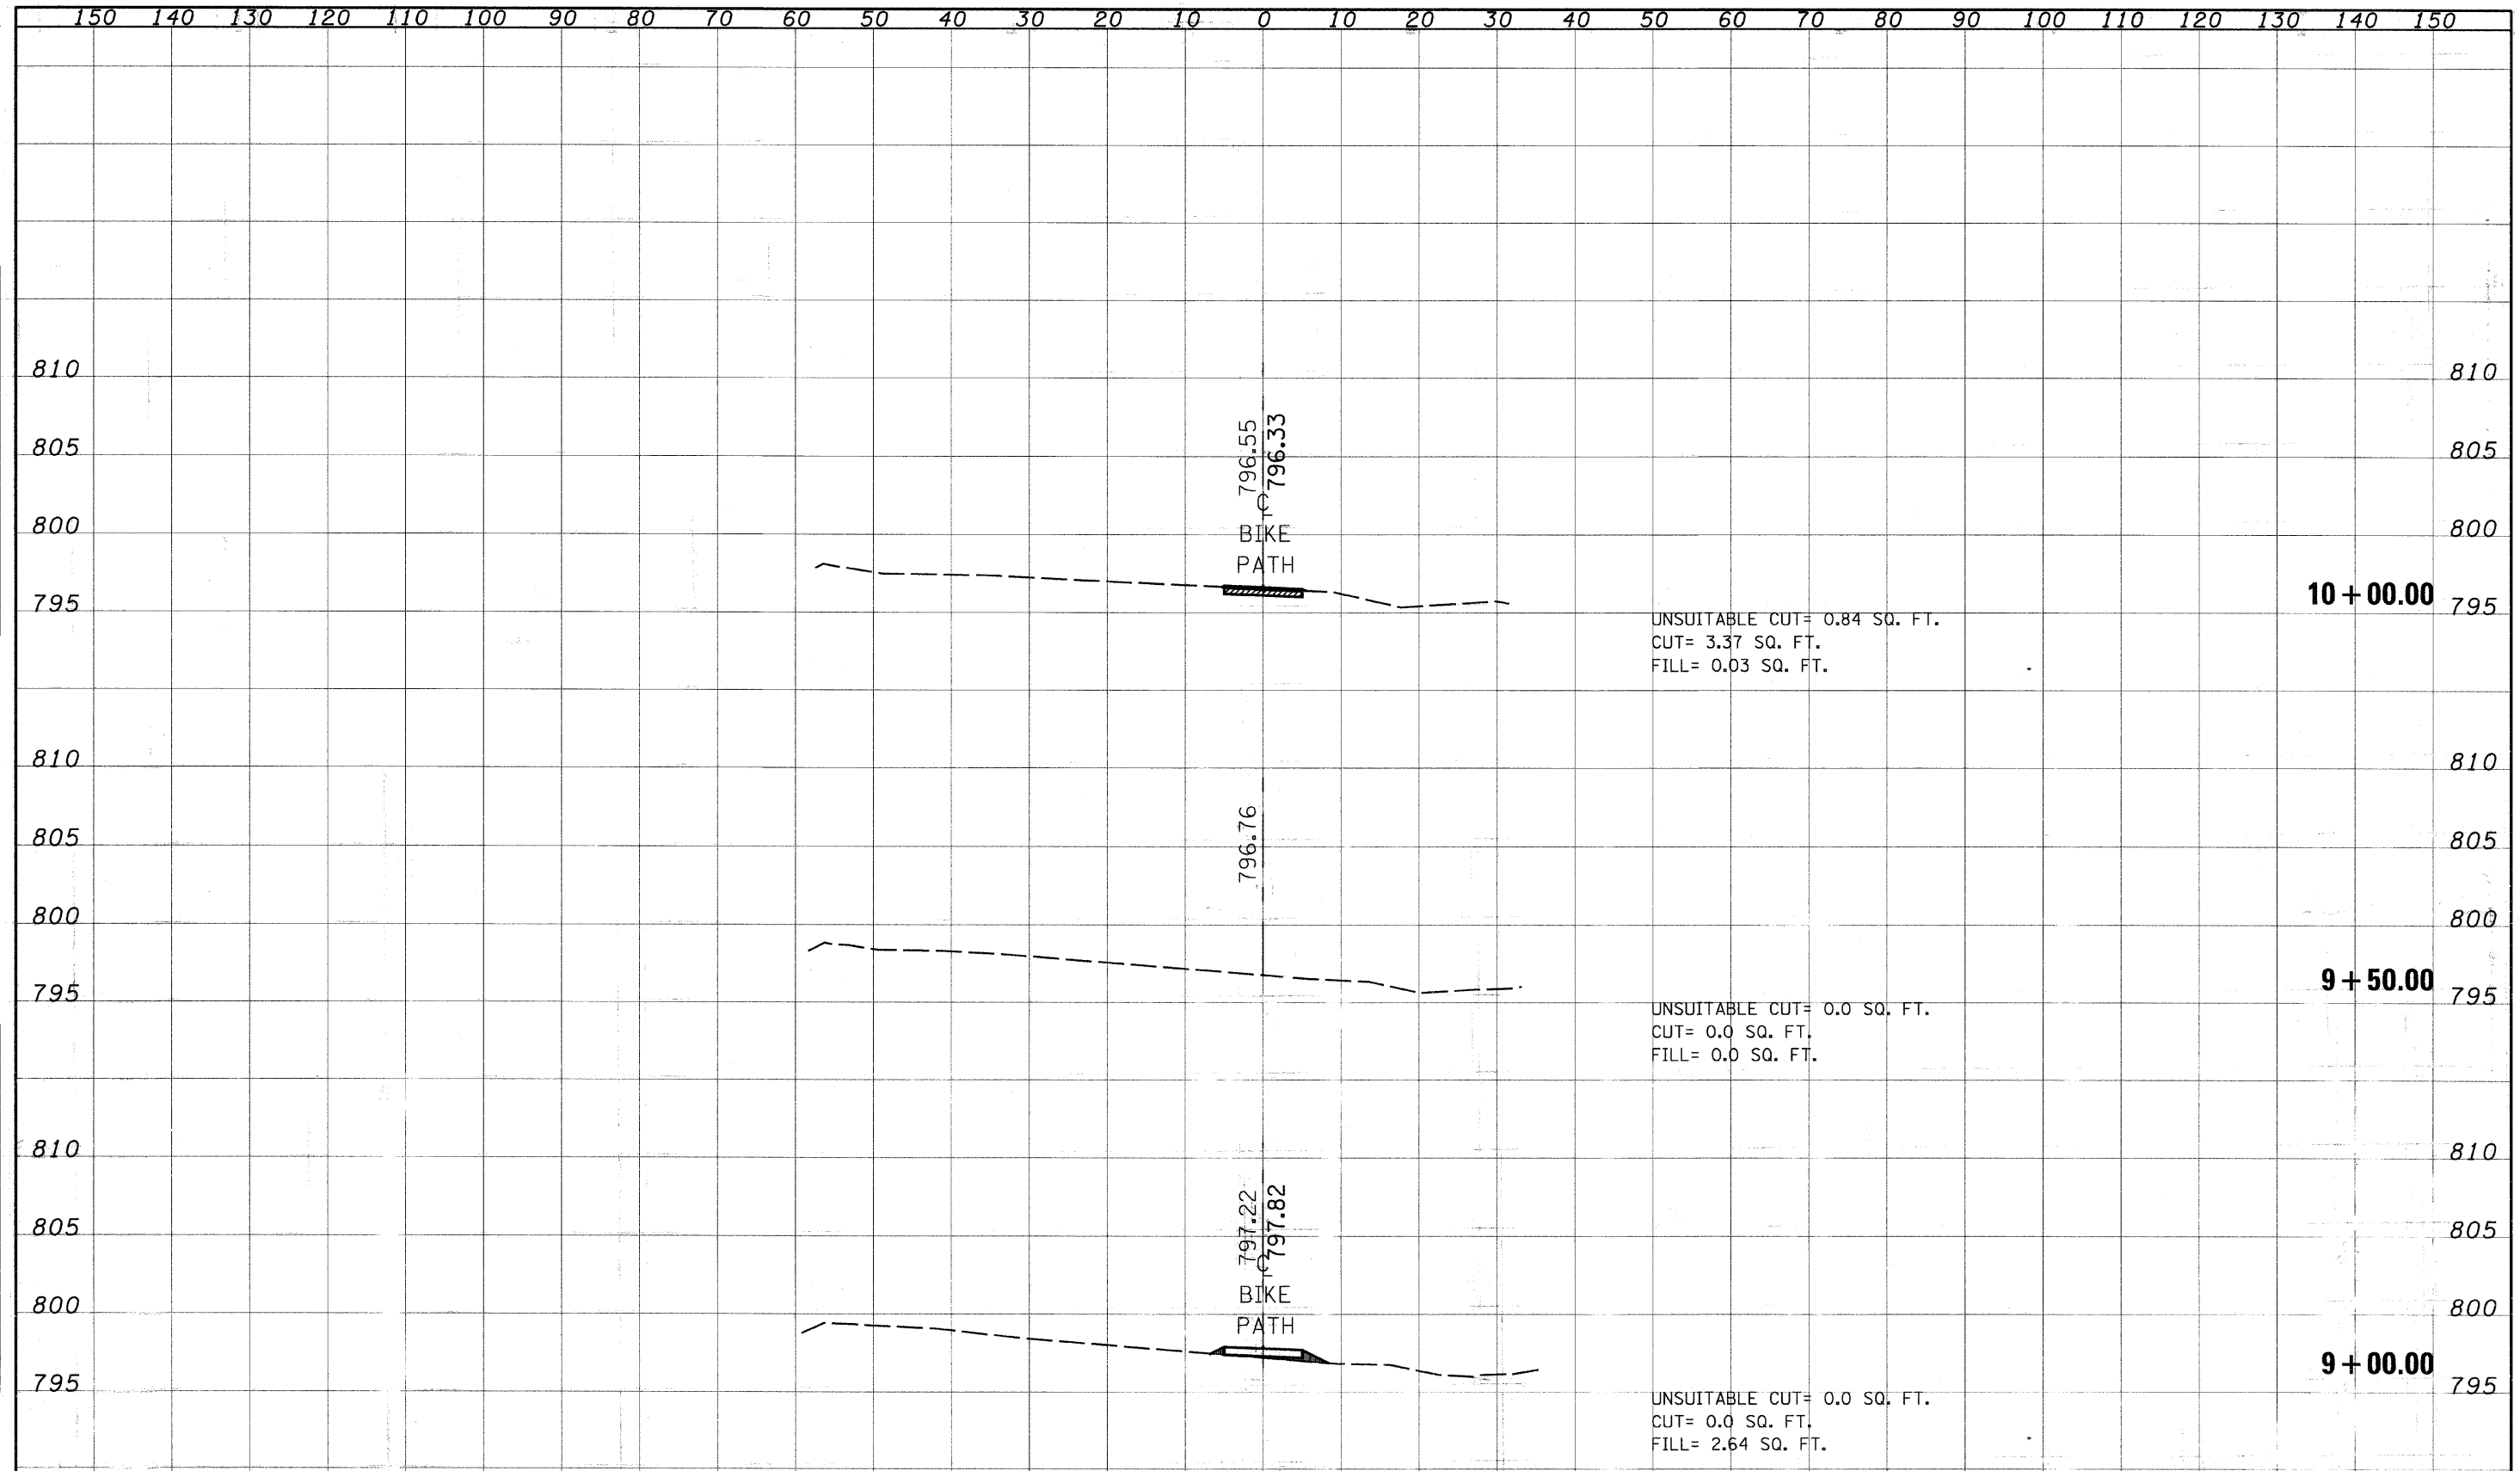

CROSS SECTIONS - N.G.P.L. BIKE PATH

FILE NAME	USER NAME	DESIGNED	REVISED	STATE OF ILLINOIS DEPARTMENT OF TRANSPORTATION		F.A. RTE.	SECTION	COUNTY	TOTAL SHEETS	SHEET NO.
#FILE#		DRAWN	REVISED						47	21
	PLLOT SCALE 1/8" = 100'	CHECKED	REVISED						CONTRACT NO. 63211	
	PLLOT DATE 11/24/2009	DATE	REVISED			SCALE:	SHEET NO. OF SHEETS	STA. 9+00.00 TO STA. 10+00.00	FED. ROAD DIST. NO.	ILLINOIS FED. AID PROJECT