


DATE	
BY	
FINAL SURVEY	
SURVEYED	
PLOTTED	
NOTE BOOK	
AREAS CHECKED	
NO.	

DATE	
BY	
ORIGINAL SURVEY	
SURVEYED	
PLOTTED	
NOTE BOOK	
AREAS CHECKED	
NO.	

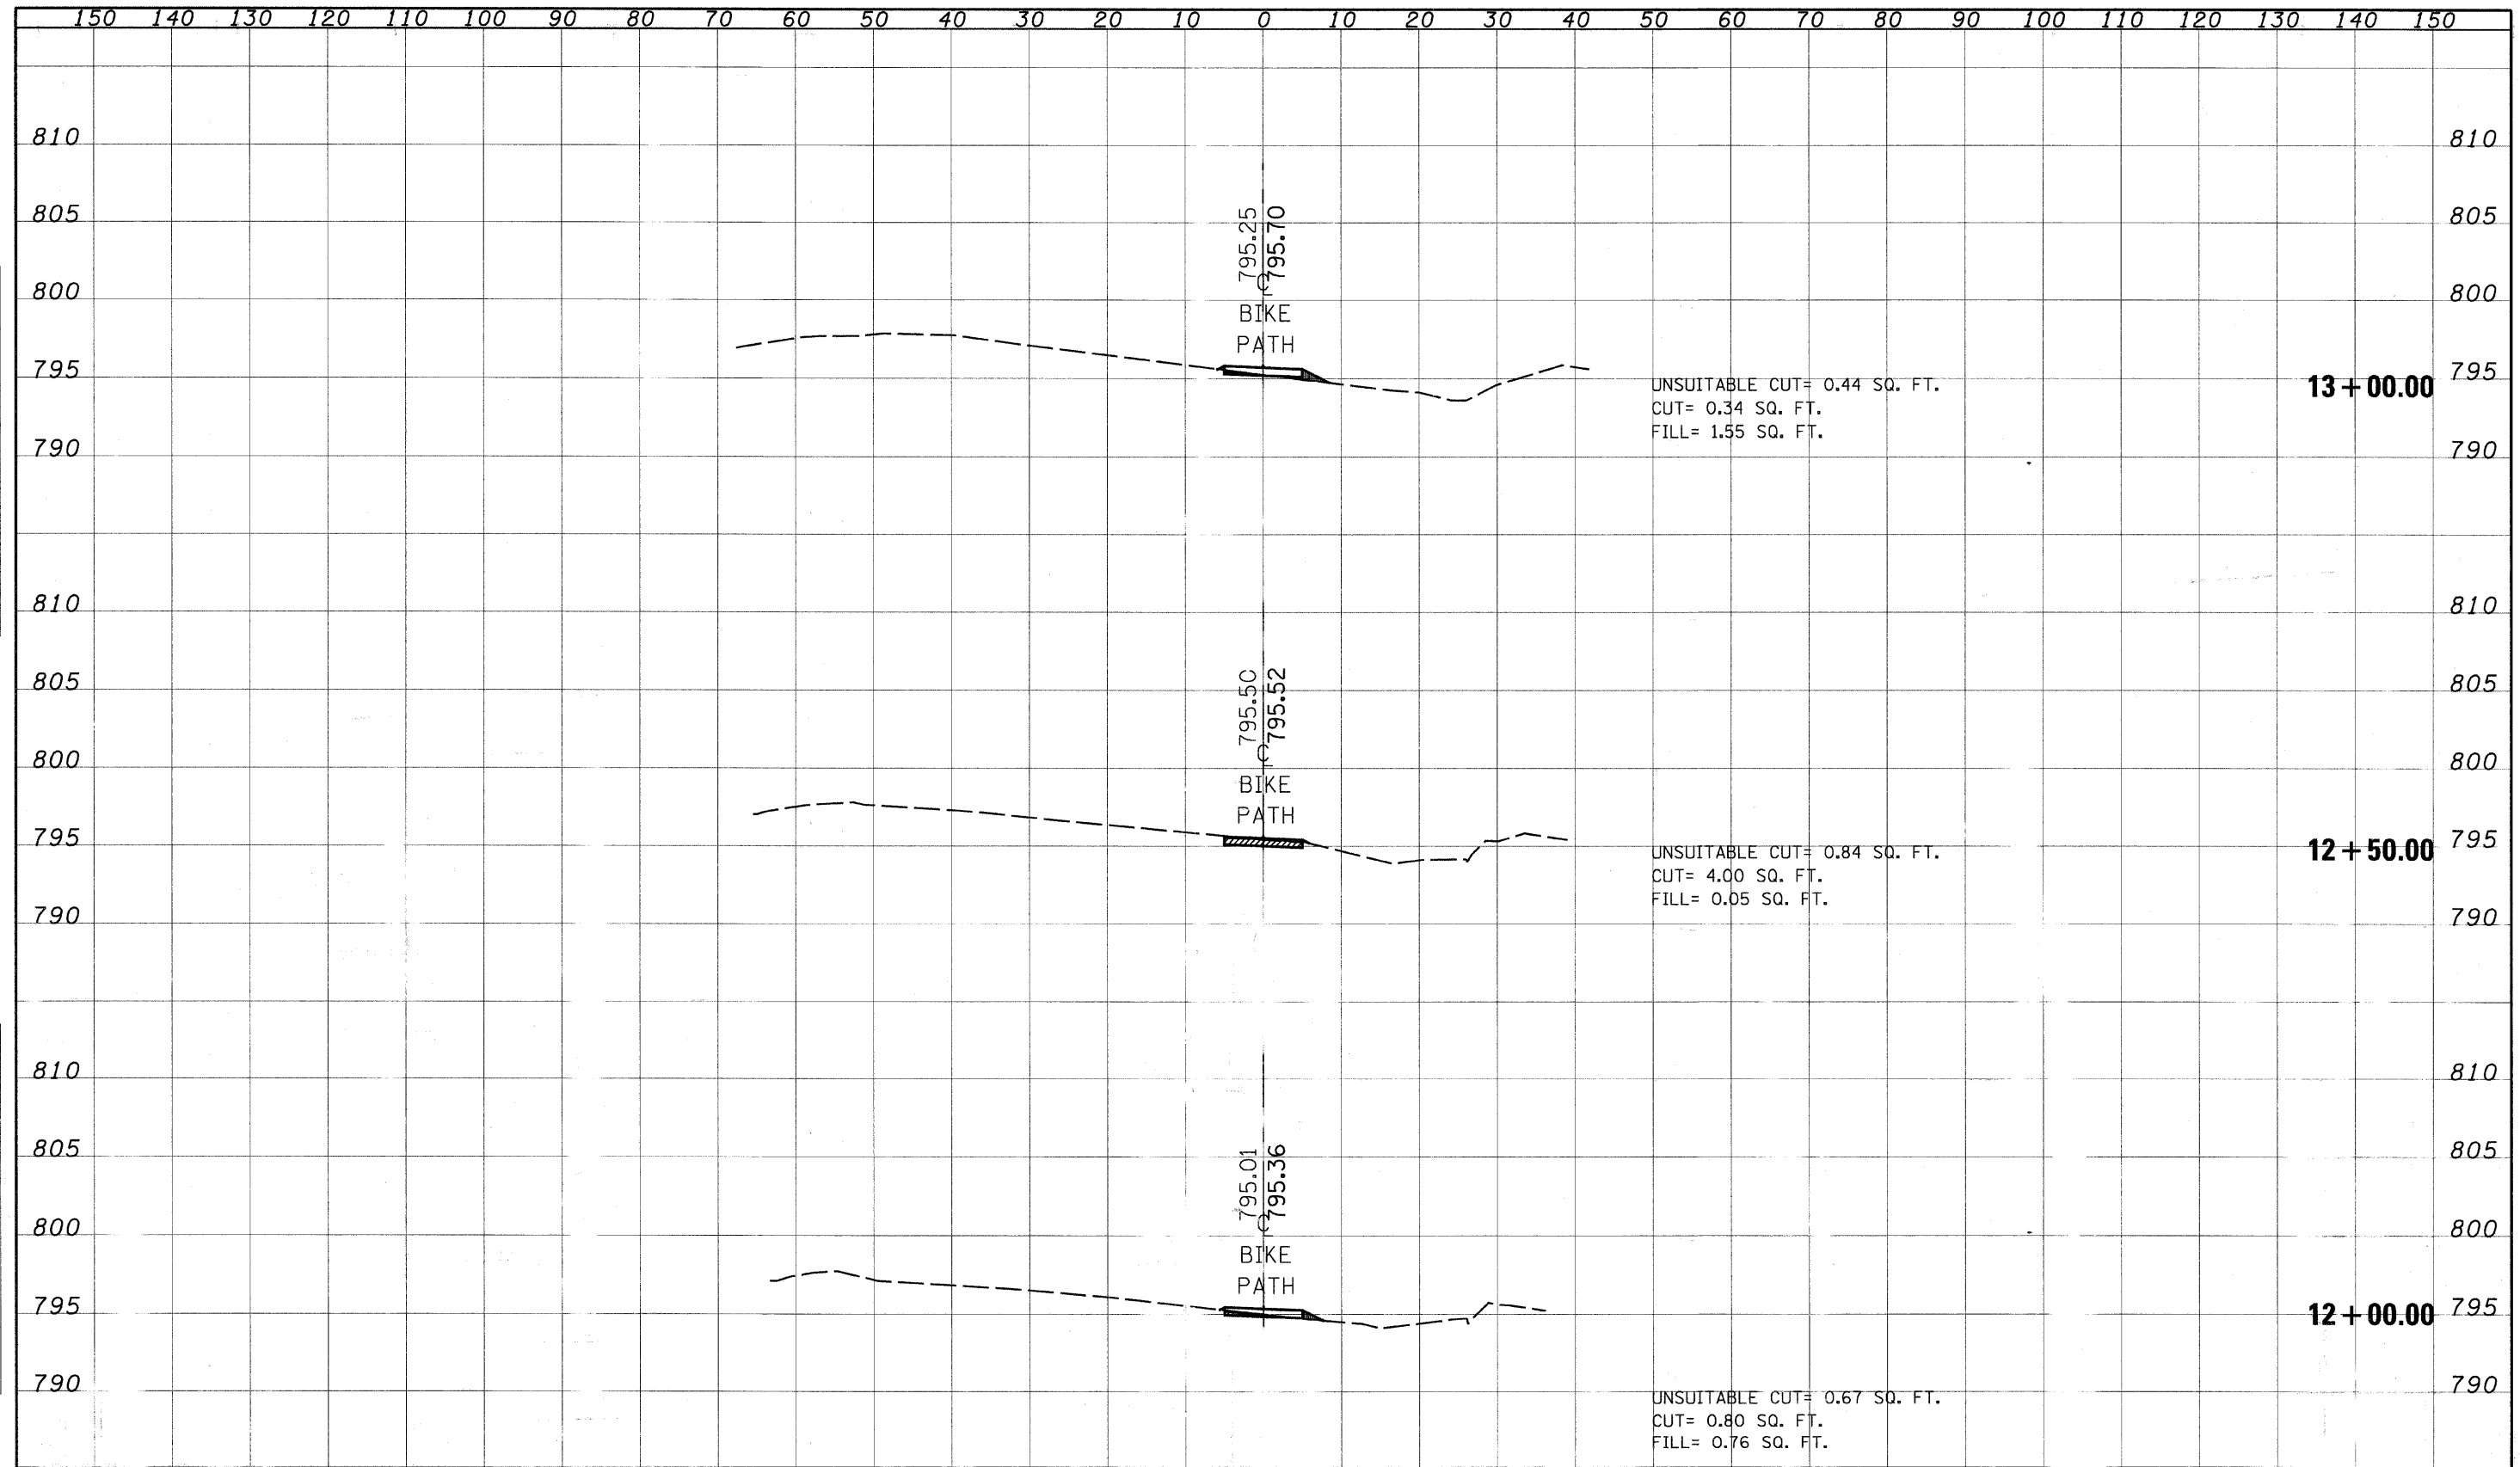

CROSS SECTIONS - N.G.P.L. BIKE PATH

FILE NAME	USER NAME = USER	DESIGNED -	REVISED -	STATE OF ILLINOIS DEPARTMENT OF TRANSPORTATION	SCALE	SHEET NO. OF SHEETS	STA. 12+00.00 TO STA. 13+00.00	F.A. RTE.	SECTION	COUNTY	TOTAL SHEET NO.
STYLE	PLT SCALE = 1/4" = 10.0000' / 1"	DRAWN -	REVISED -								
	PLT DATE = 6/24/2009	CHECKED -	REVISED -								
		DATE -	REVISED -								

F.A. RTE.	SECTION	COUNTY	TOTAL SHEET NO.
			47 23
FED. ROAD DIST. NO.			ILLINOIS FED. AID PROJECT
			CONTRACT NO. 63211