


| | |
|---------------|------|
| FINAL SURVEY | DATE |
| SURVEYED | BY |
| PLOTTED | |
| NOTE BOOK | |
| AREAS CHECKED | |
| NO. | |

| | |
|-----------------|------|
| ORIGINAL SURVEY | DATE |
| SURVEYED | BY |
| PLOTTED | |
| NOTE BOOK | |
| AREAS CHECKED | |
| NO. | |

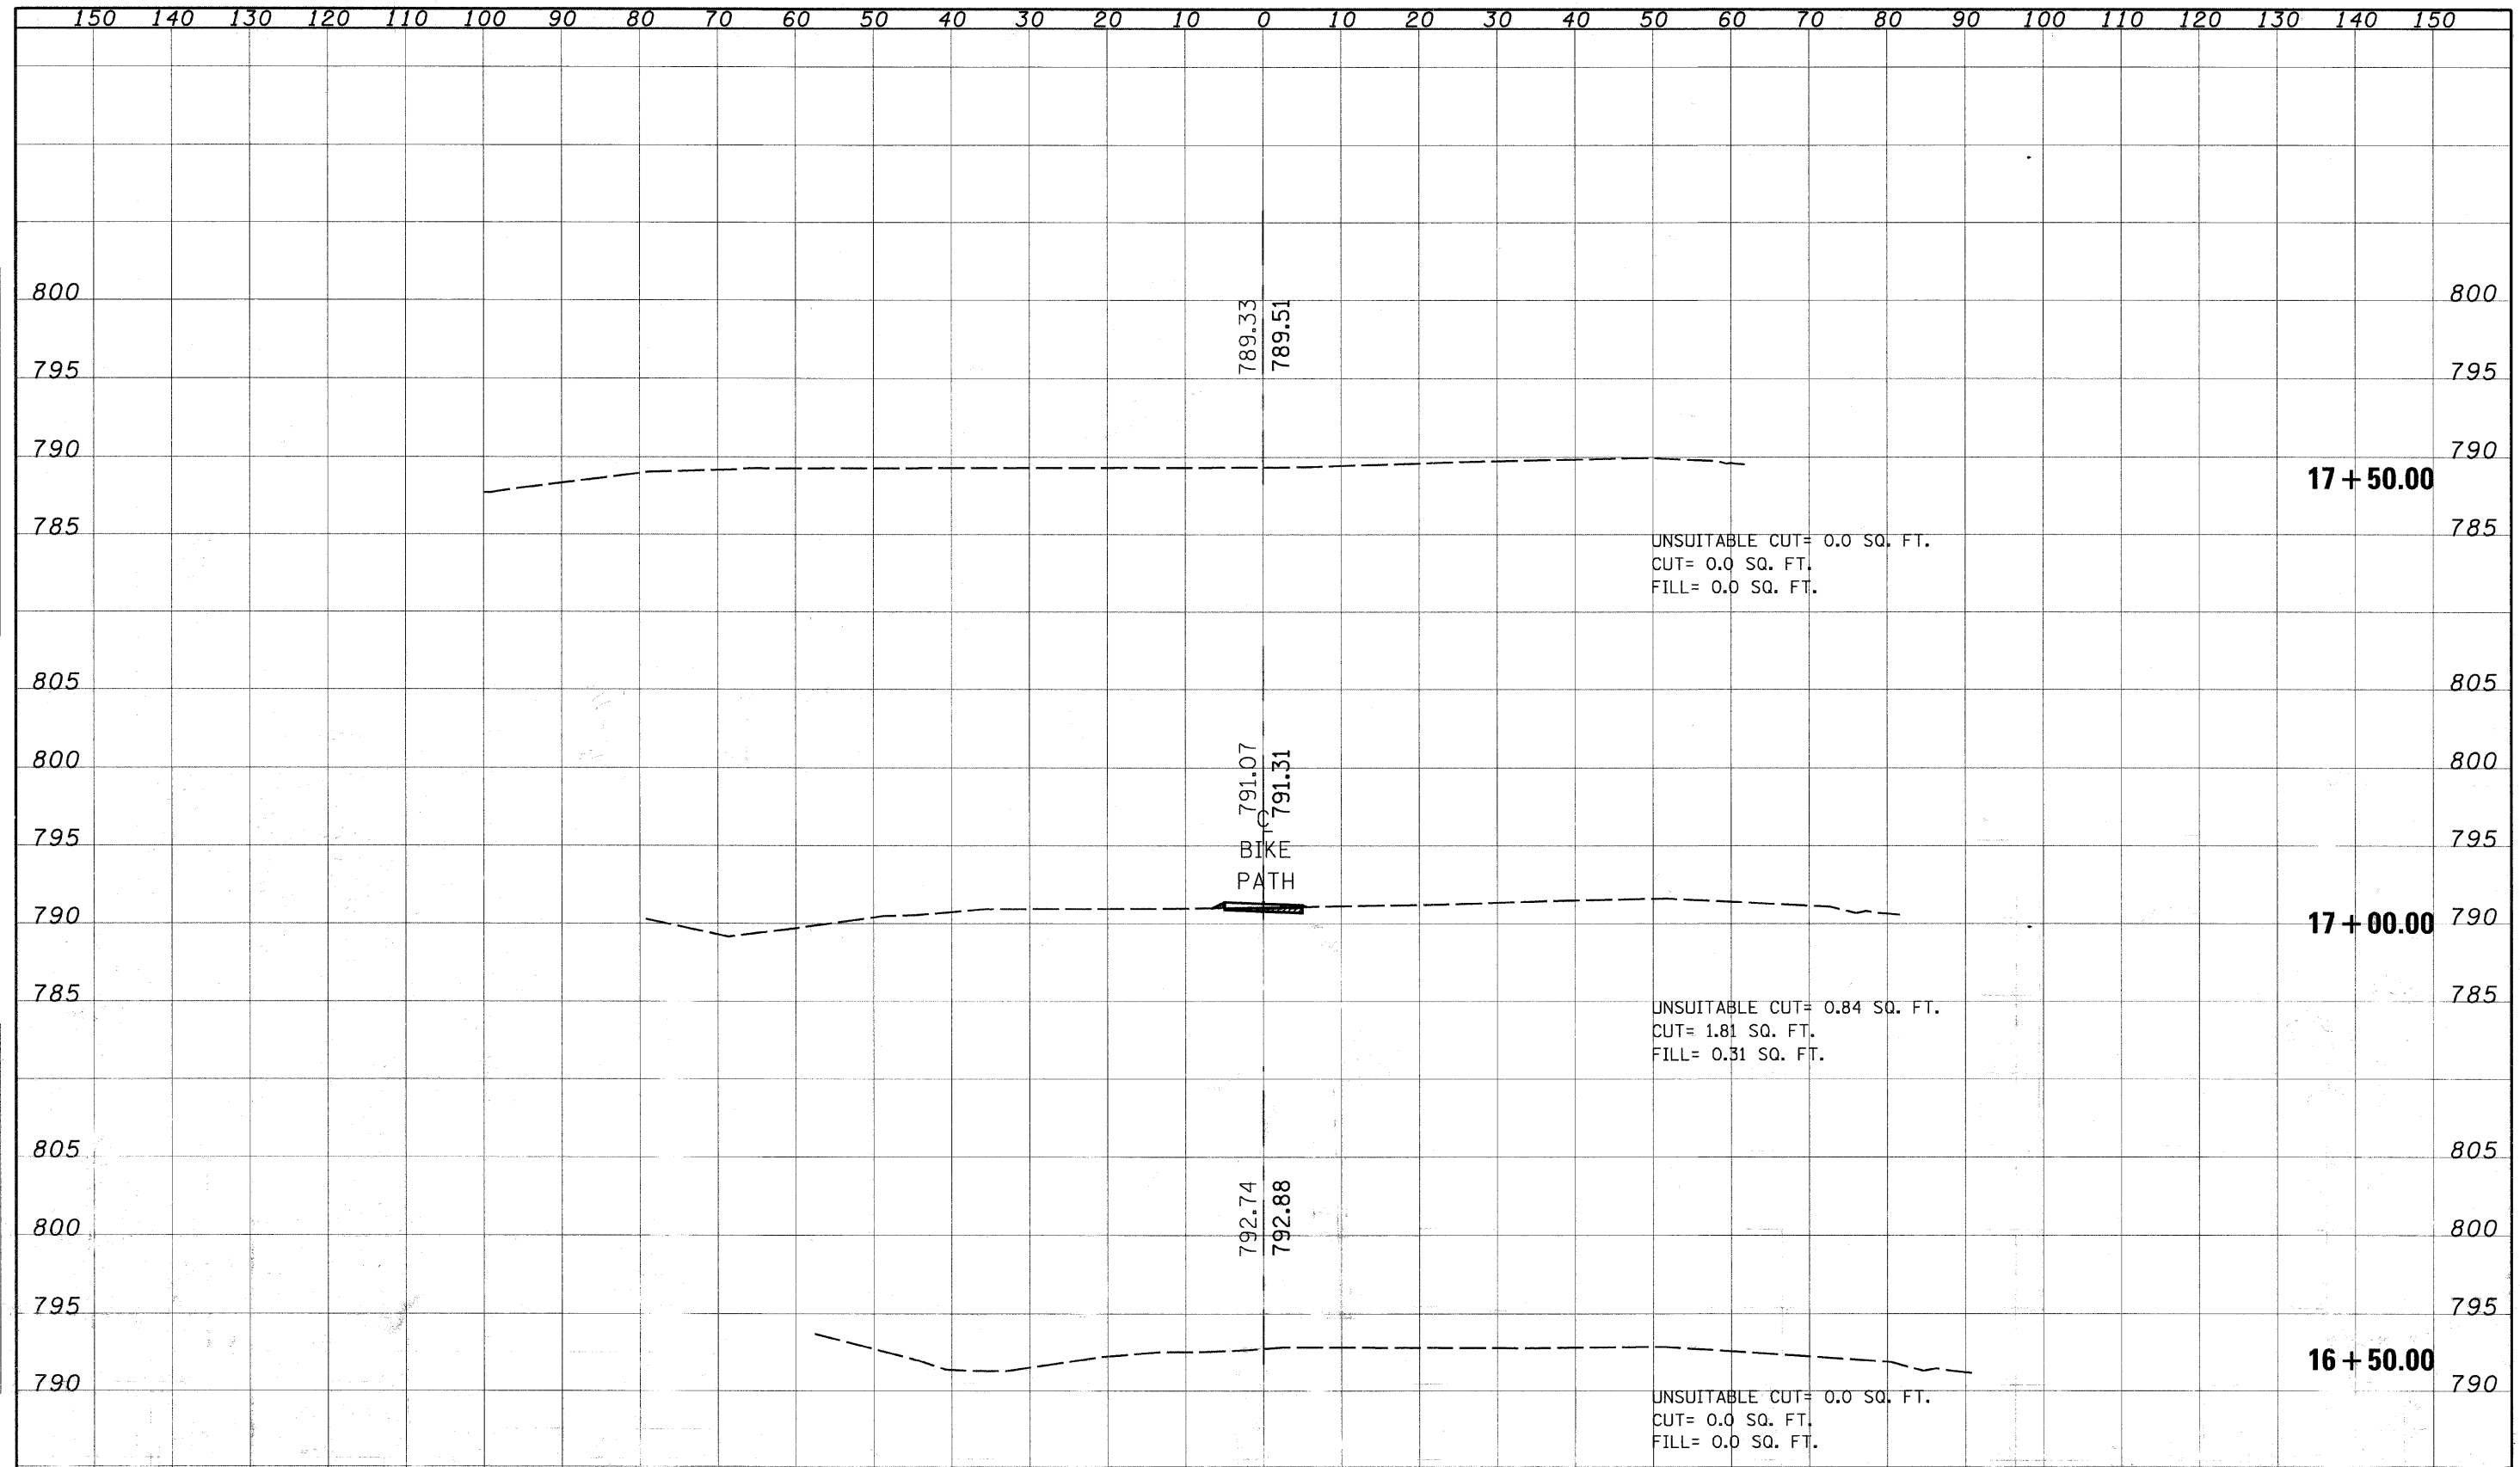

CROSS SECTIONS - N.G.P.L. BIKE PATH

| | | | | | | | | | |
|------------|-----------|----------|---------|------------------------------|-----------|-----------|-----------|---|----------------|
| NAME | USER NAME | DESIGNED | REVISED | STATE OF ILLINOIS | F.A. RTE. | SECTION | COUNTY | TOTAL SHEETS | SHEET NO. |
| FILE # | | DRAWN | REVISED | DEPARTMENT OF TRANSPORTATION | | | | 47 | 26 |
| PLOT SCALE | | CHECKED | REVISED | | SCALE: | SHEET NO. | OF SHEETS | STA. 16+50.00 | TO STA. 150.00 |
| PRINT DATE | 2009 | DATE | REVISED | | | | | | |
| | | | | | | | | CONTRACT NO. 63211 | |
| | | | | | | | | FED. ROAD DIST. NO. ILLINOIS FED. AID PROJECT | |