


FINI	BY	DATE
DESIGNED		
DRAWN		
CHECKED		
DATE		

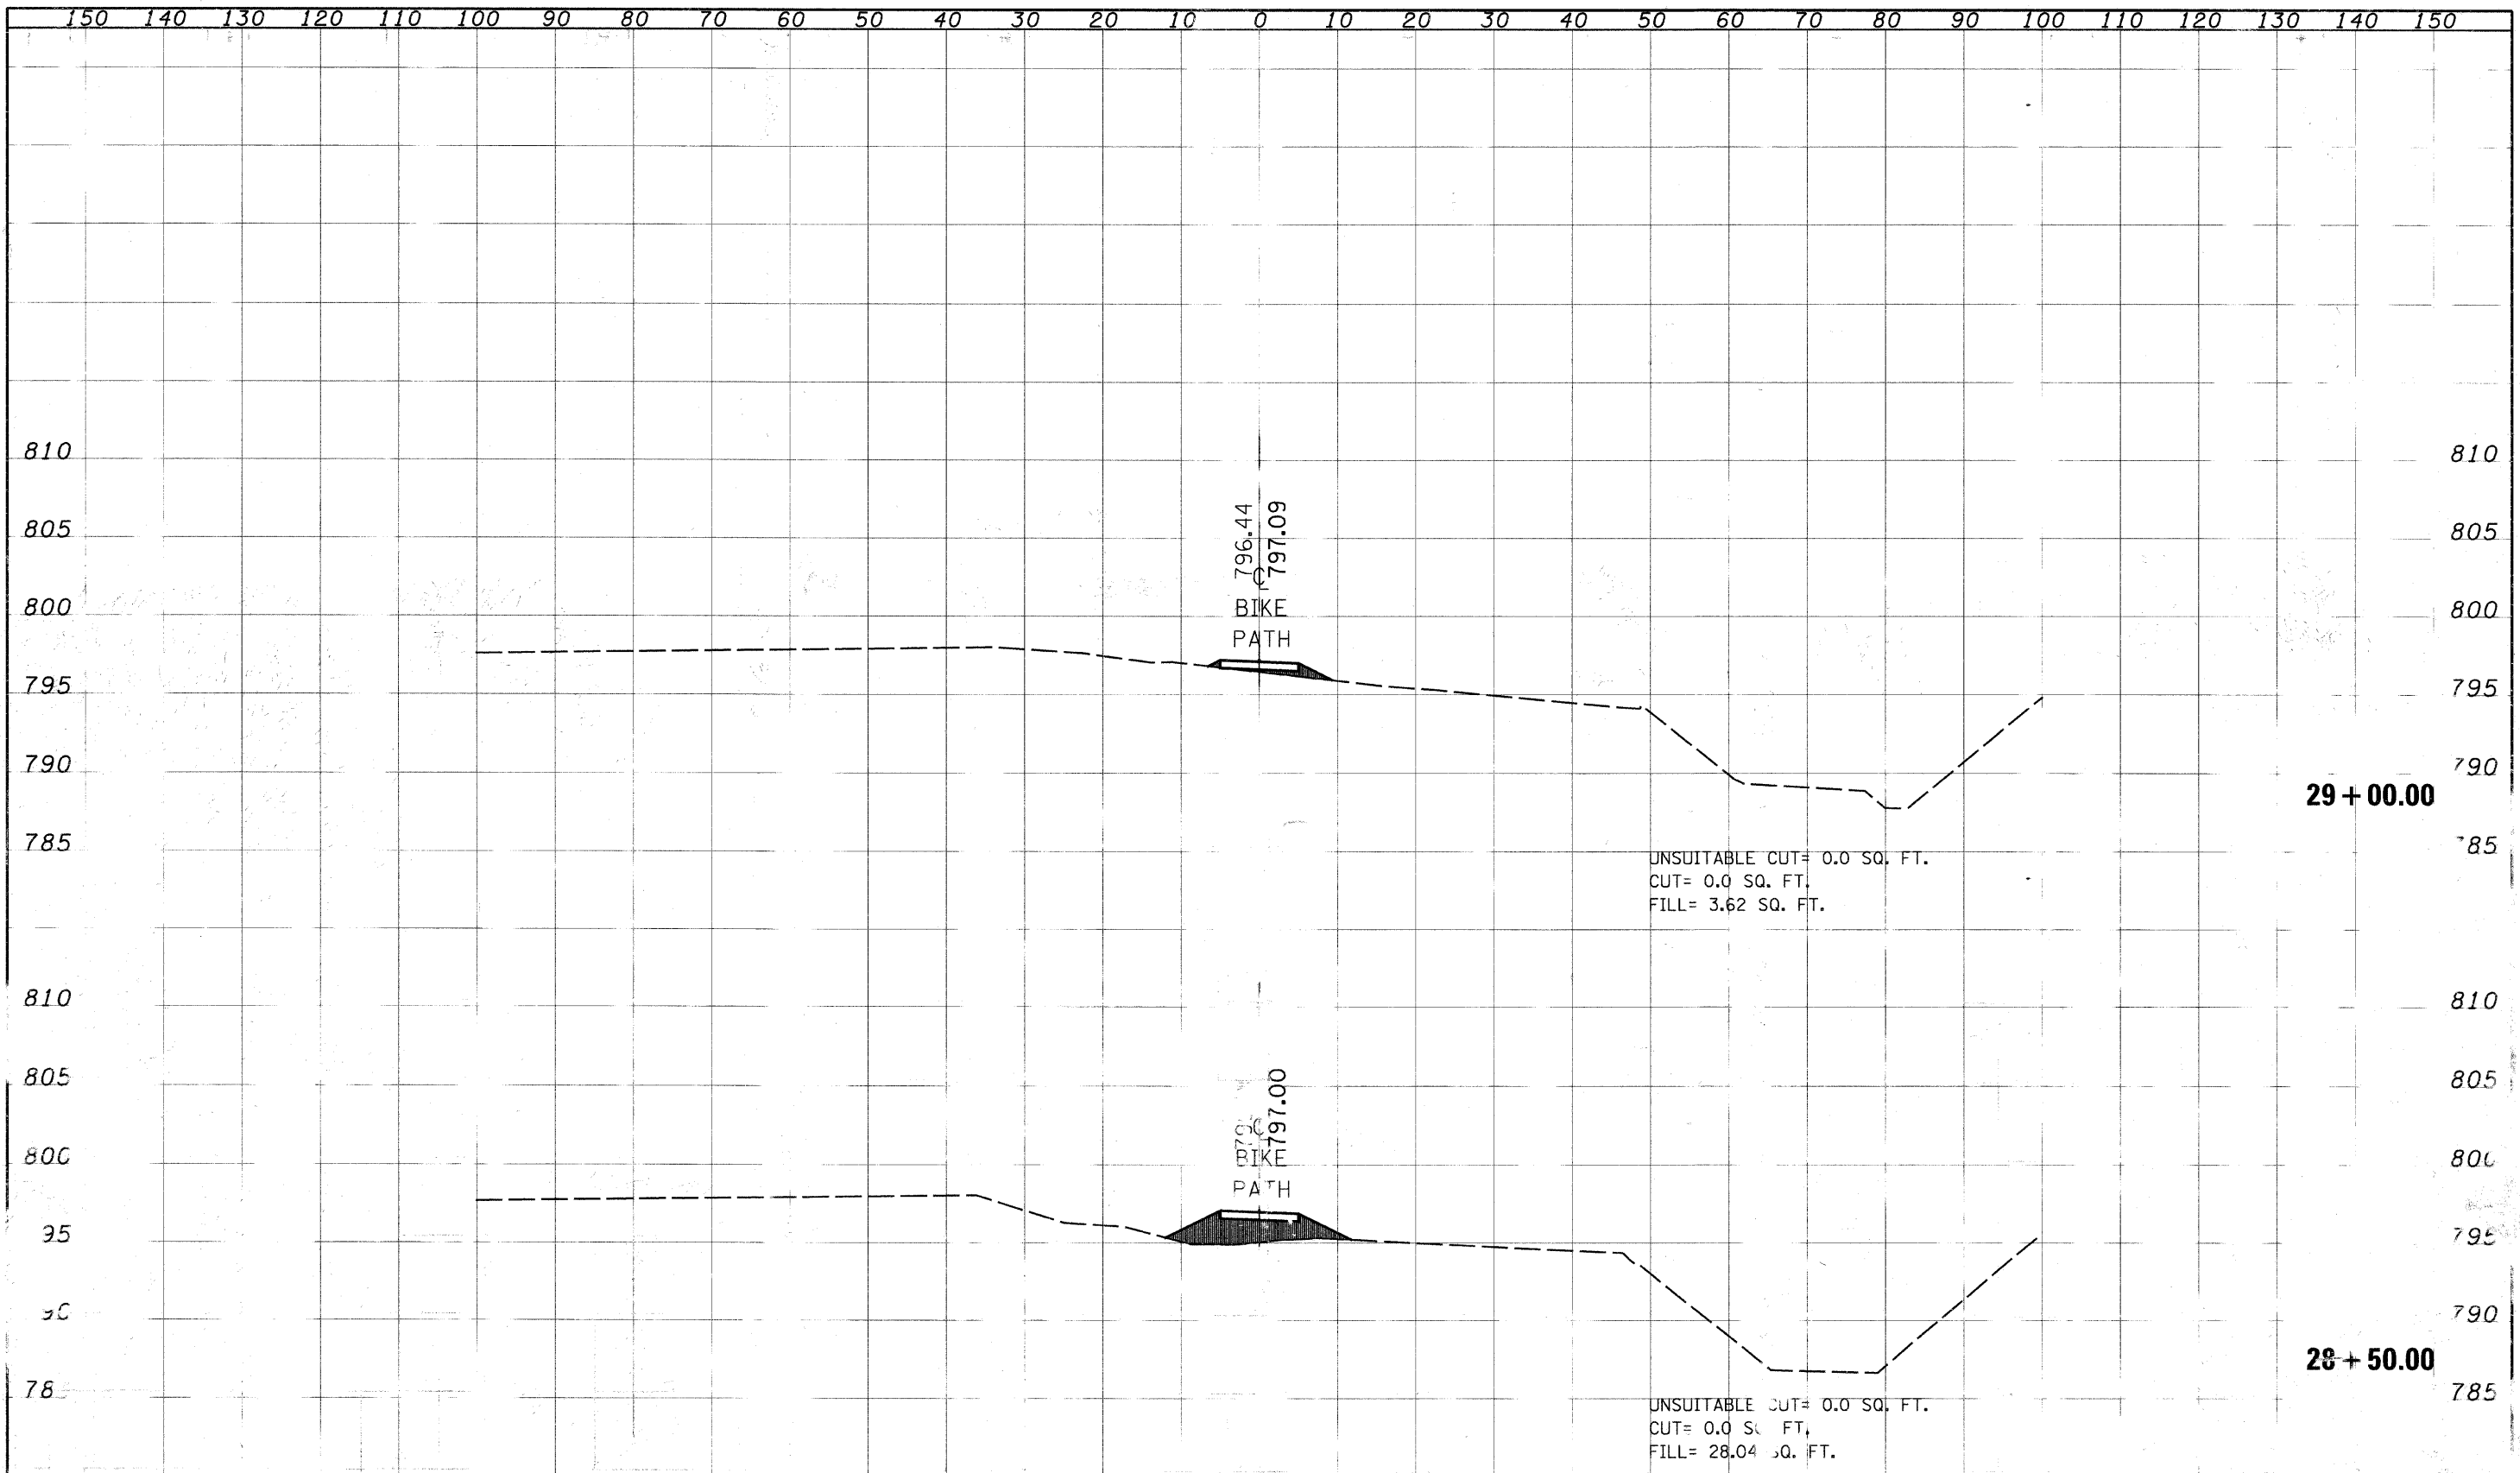

CROSS SECTIONS - N.O.P.L. BIKE

DESIGNED	REVISIONS	STATE OF ILLINOIS	SECTION	QUANTITY	SHEET NO.
DRAWN	1	DEPARTMENT OF TRANSPORTATION	0	47	34
CHECKED					63211
DATE					