


BY	DATE
SURVEYED	
PLOTTED	
NOTE BOOK	
AREAS CHECKED	
NO.	

BY	DATE
SURVEYED	
PLOTTED	
NOTE BOOK	
AREAS CHECKED	
NO.	

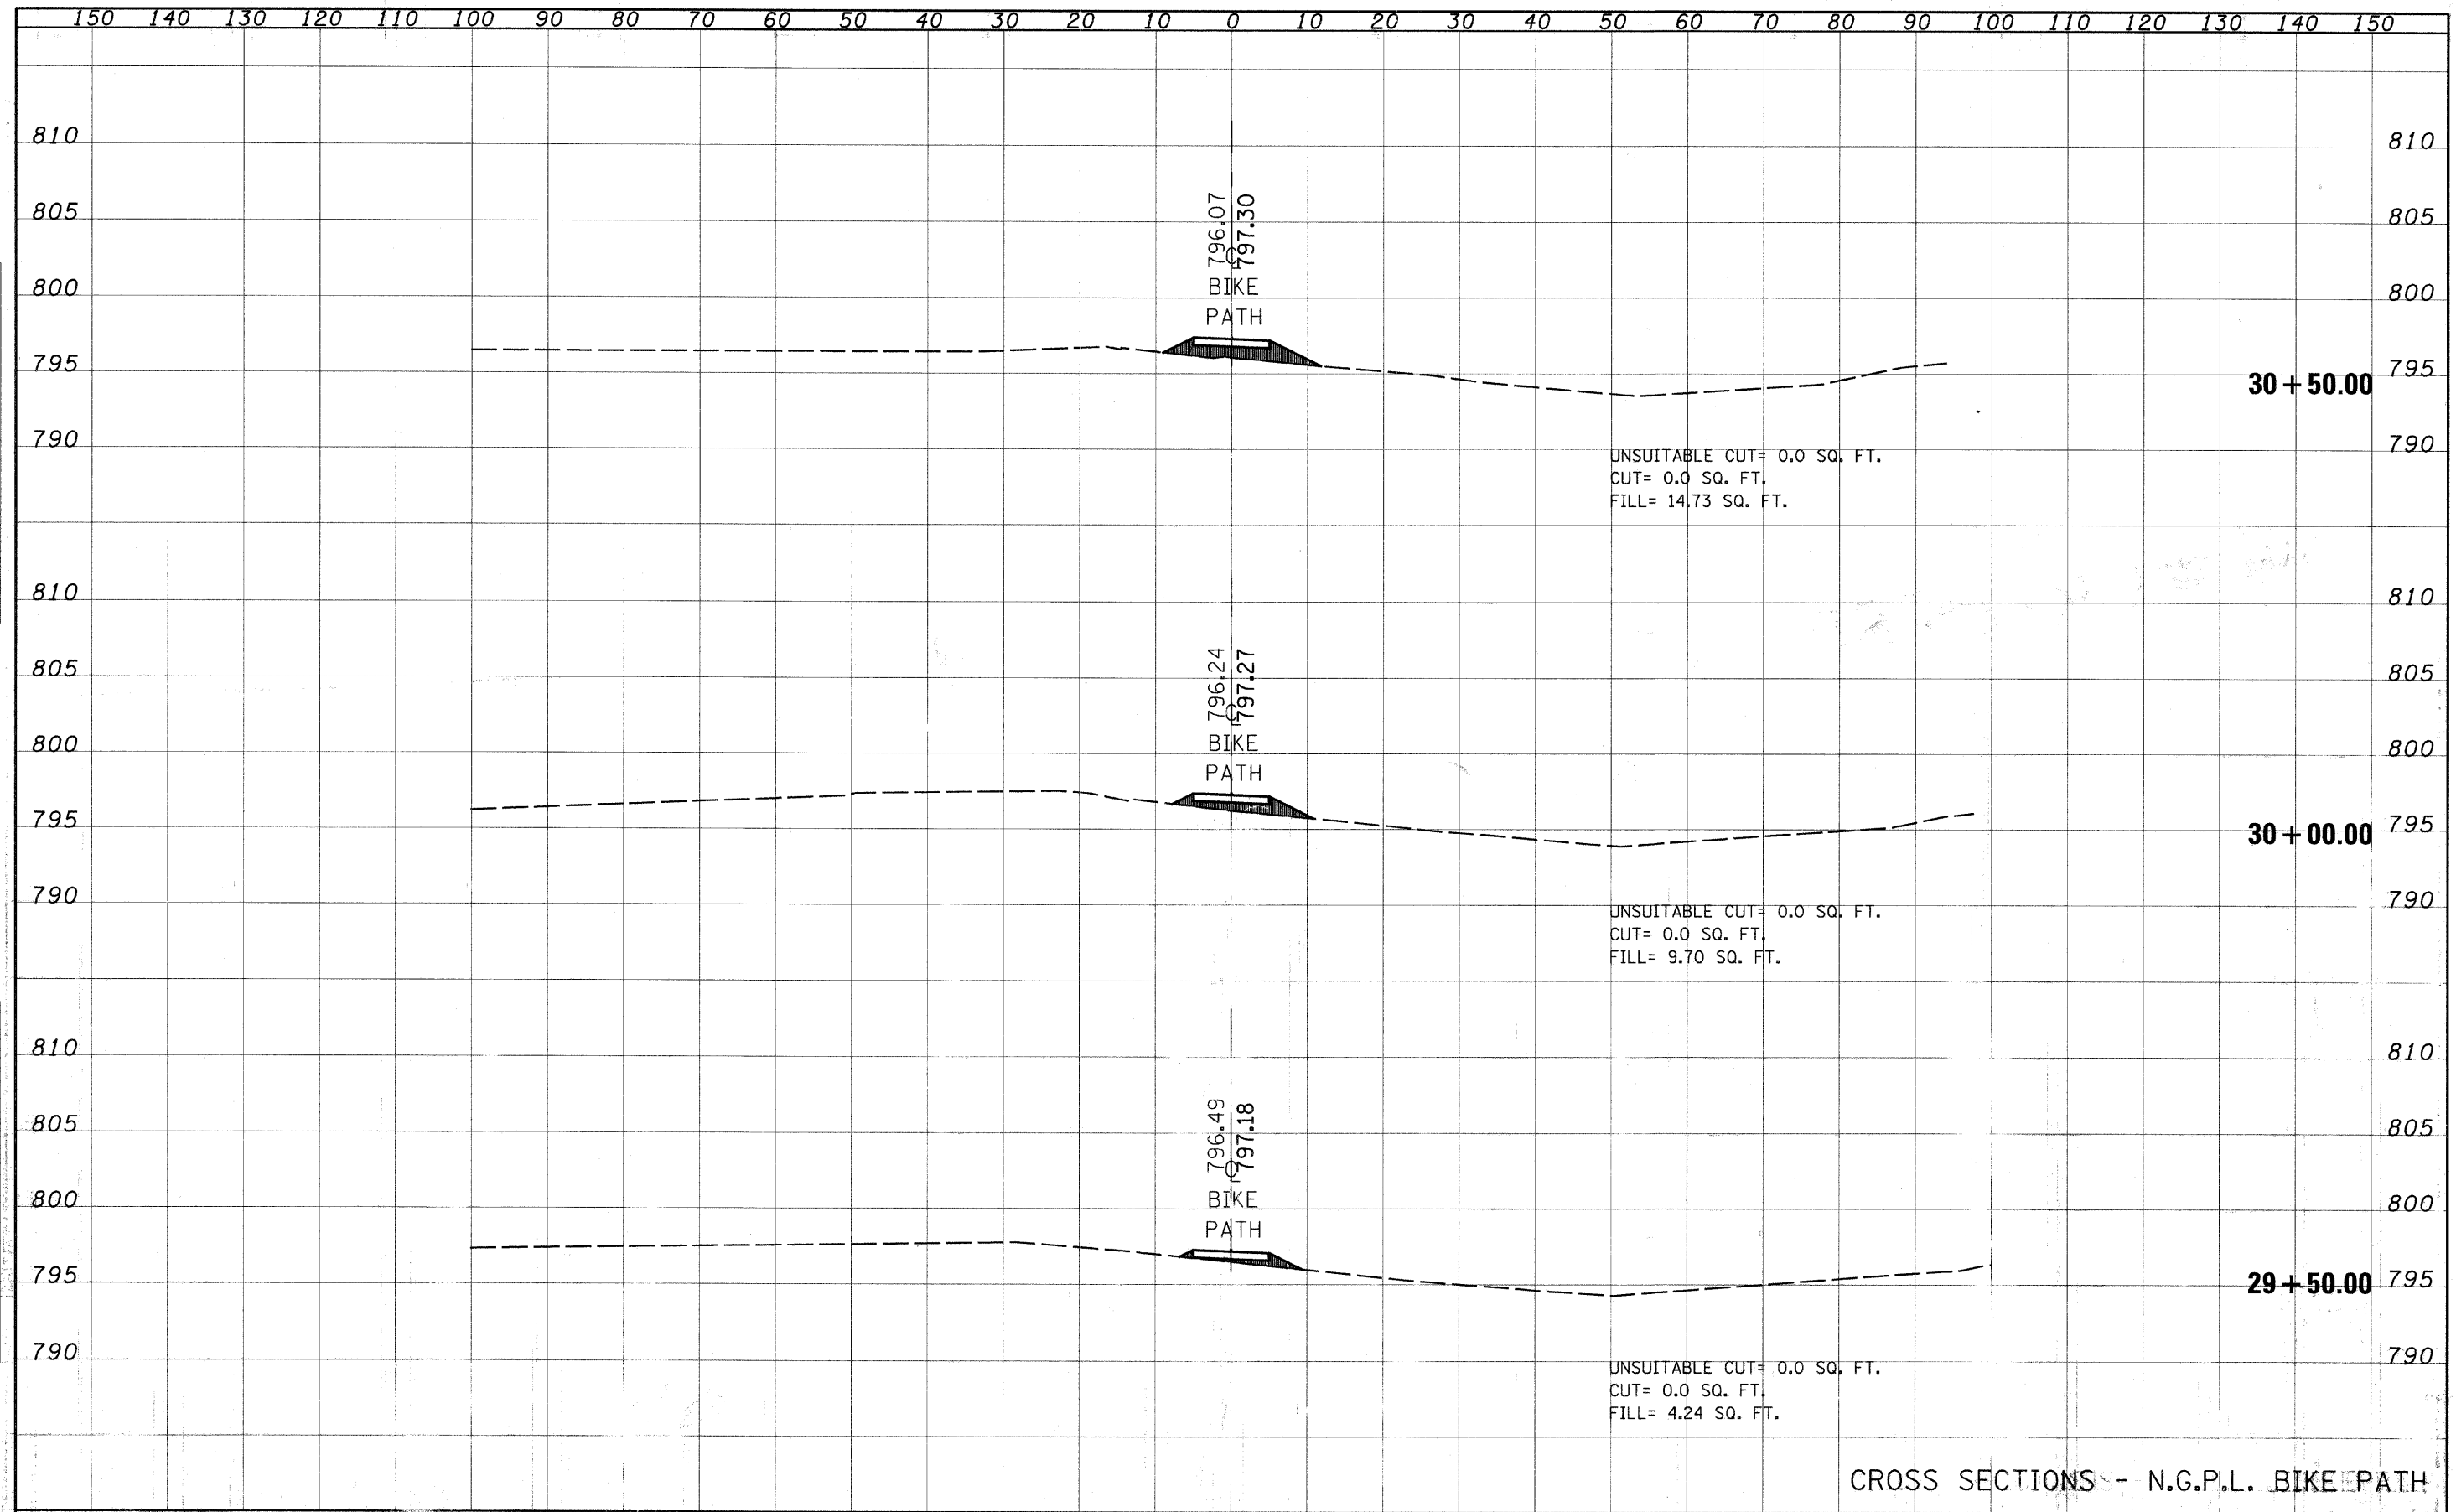

CROSS SECTIONS - N.G.P.L. BIKE PATH

FILE NAME	USER NAME IS	DESIGNED	REVISED	<p align="center">STATE OF ILLINOIS DEPARTMENT OF TRANSPORTATION</p>	SCALE	SHEET NO.	OF	SHEETS	STA. 29+50.00	TO STA. 30+50.00	E.A. RTE.	SECTION	COUNTY	TOTAL SHEETS	
\$DATE		DRAWN	REVISED												
		CHECKED	REVISED												
		DATE	REVISED												

E.A. RTE.	SECTION	COUNTY	TOTAL SHEETS
			47
			35
CONTRACT NO. 63211			
FED. ROAD DIST. NO. ILLINOIS FED. AID PROJECT			