


DATE	
BY	
FINAL SURVEY	
NOTE BOOK	
AREAS CHECKED	

DATE	
BY	
ORIGINAL SURVEY	
NOTE BOOK	
AREAS CHECKED	

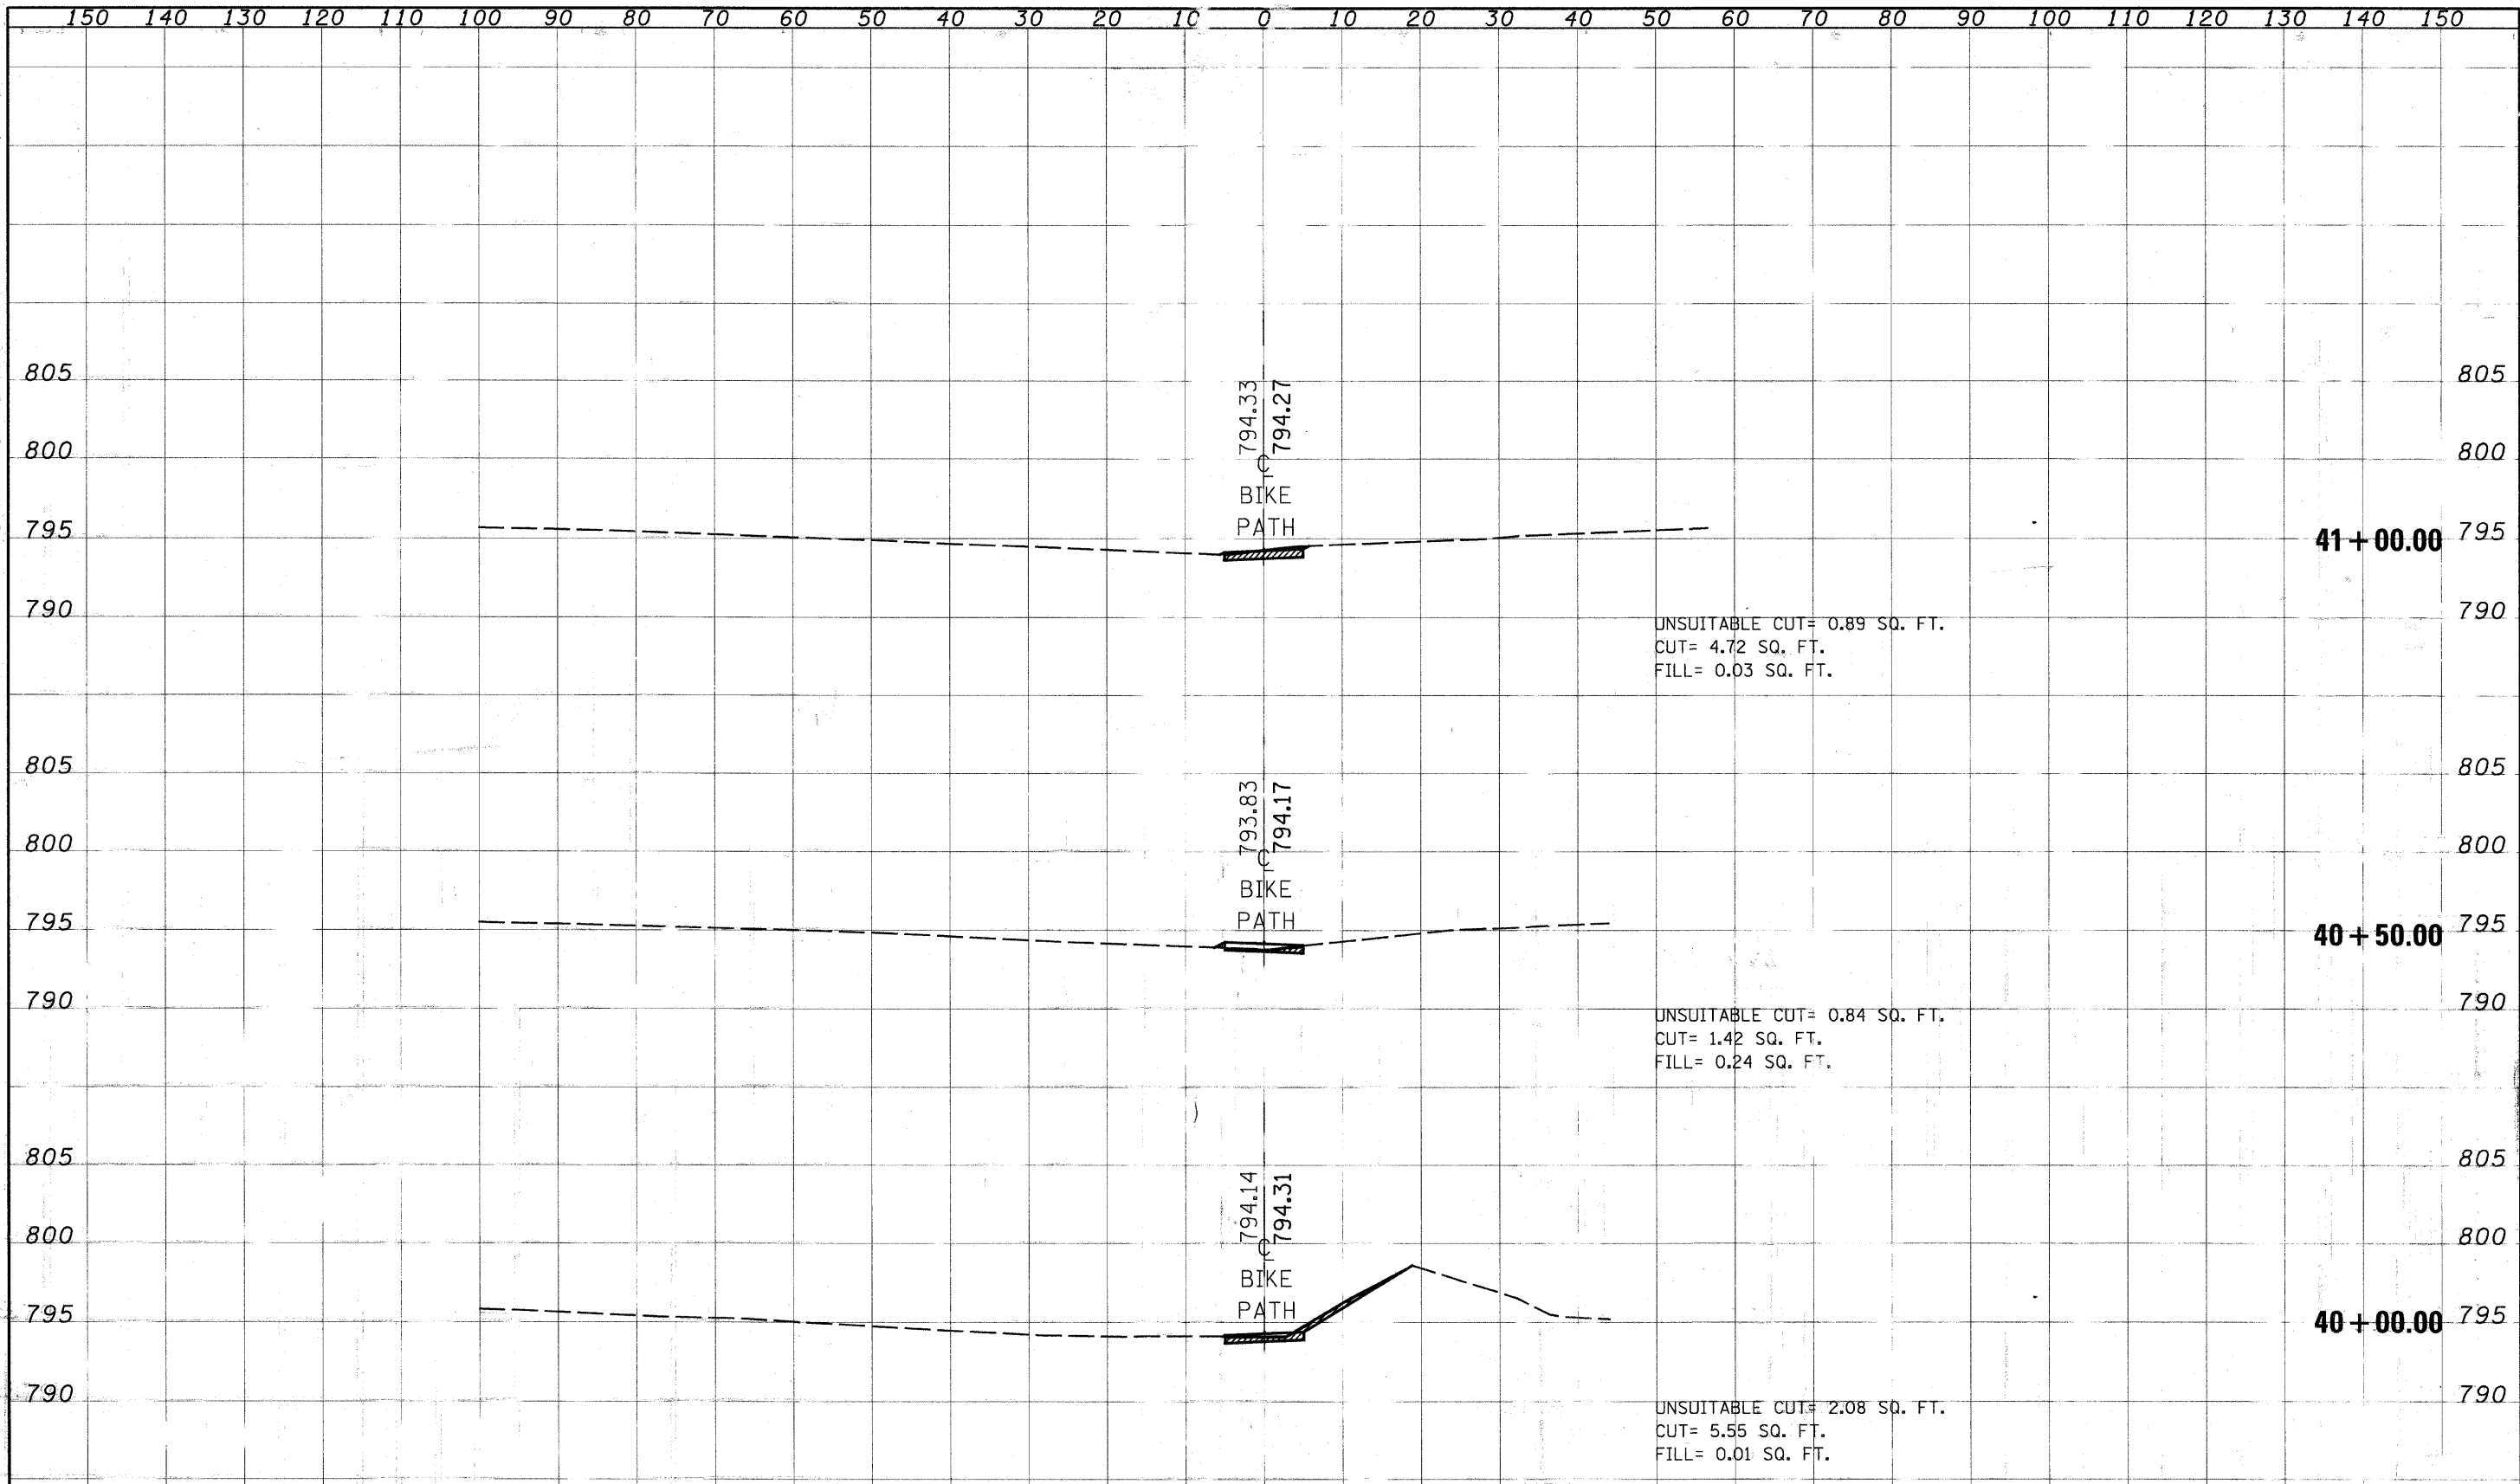

CROSS SECTIONS - N.G.P.L. BIKE PATH

FILE NAME	USER NAME	DESIGNED	REVISIONS	STATE OF ILLINOIS DEPARTMENT OF TRANSPORTATION	F.A. RTE.	SECTION	COUNTY	TOTAL SHEETS	SHEET NO.
#FILE#		DRAWN	REVISIONS		47	42			
PLOT SCALE		CHECKED	REVISIONS		CONTRACT NO. 63211				
PLOT DATE		DATE	REVISIONS		FED. ROAD DIST. NO. ILLINOIS FED. AID PROJECT				
SCALE: STA. 40+00.00 TO STA. 41+00.00					SHEET NO. OF SHEETS				

XS.dgn 6/25/2009 8:47:15 AM