


FINAL SURVEY	DATE
NOTE BOOK NO.	BY
REMARKS	
AREAS CHECKED	

ORIGINAL SURVEY	DATE
NOTE BOOK NO.	BY
REMARKS	
AREAS CHECKED	

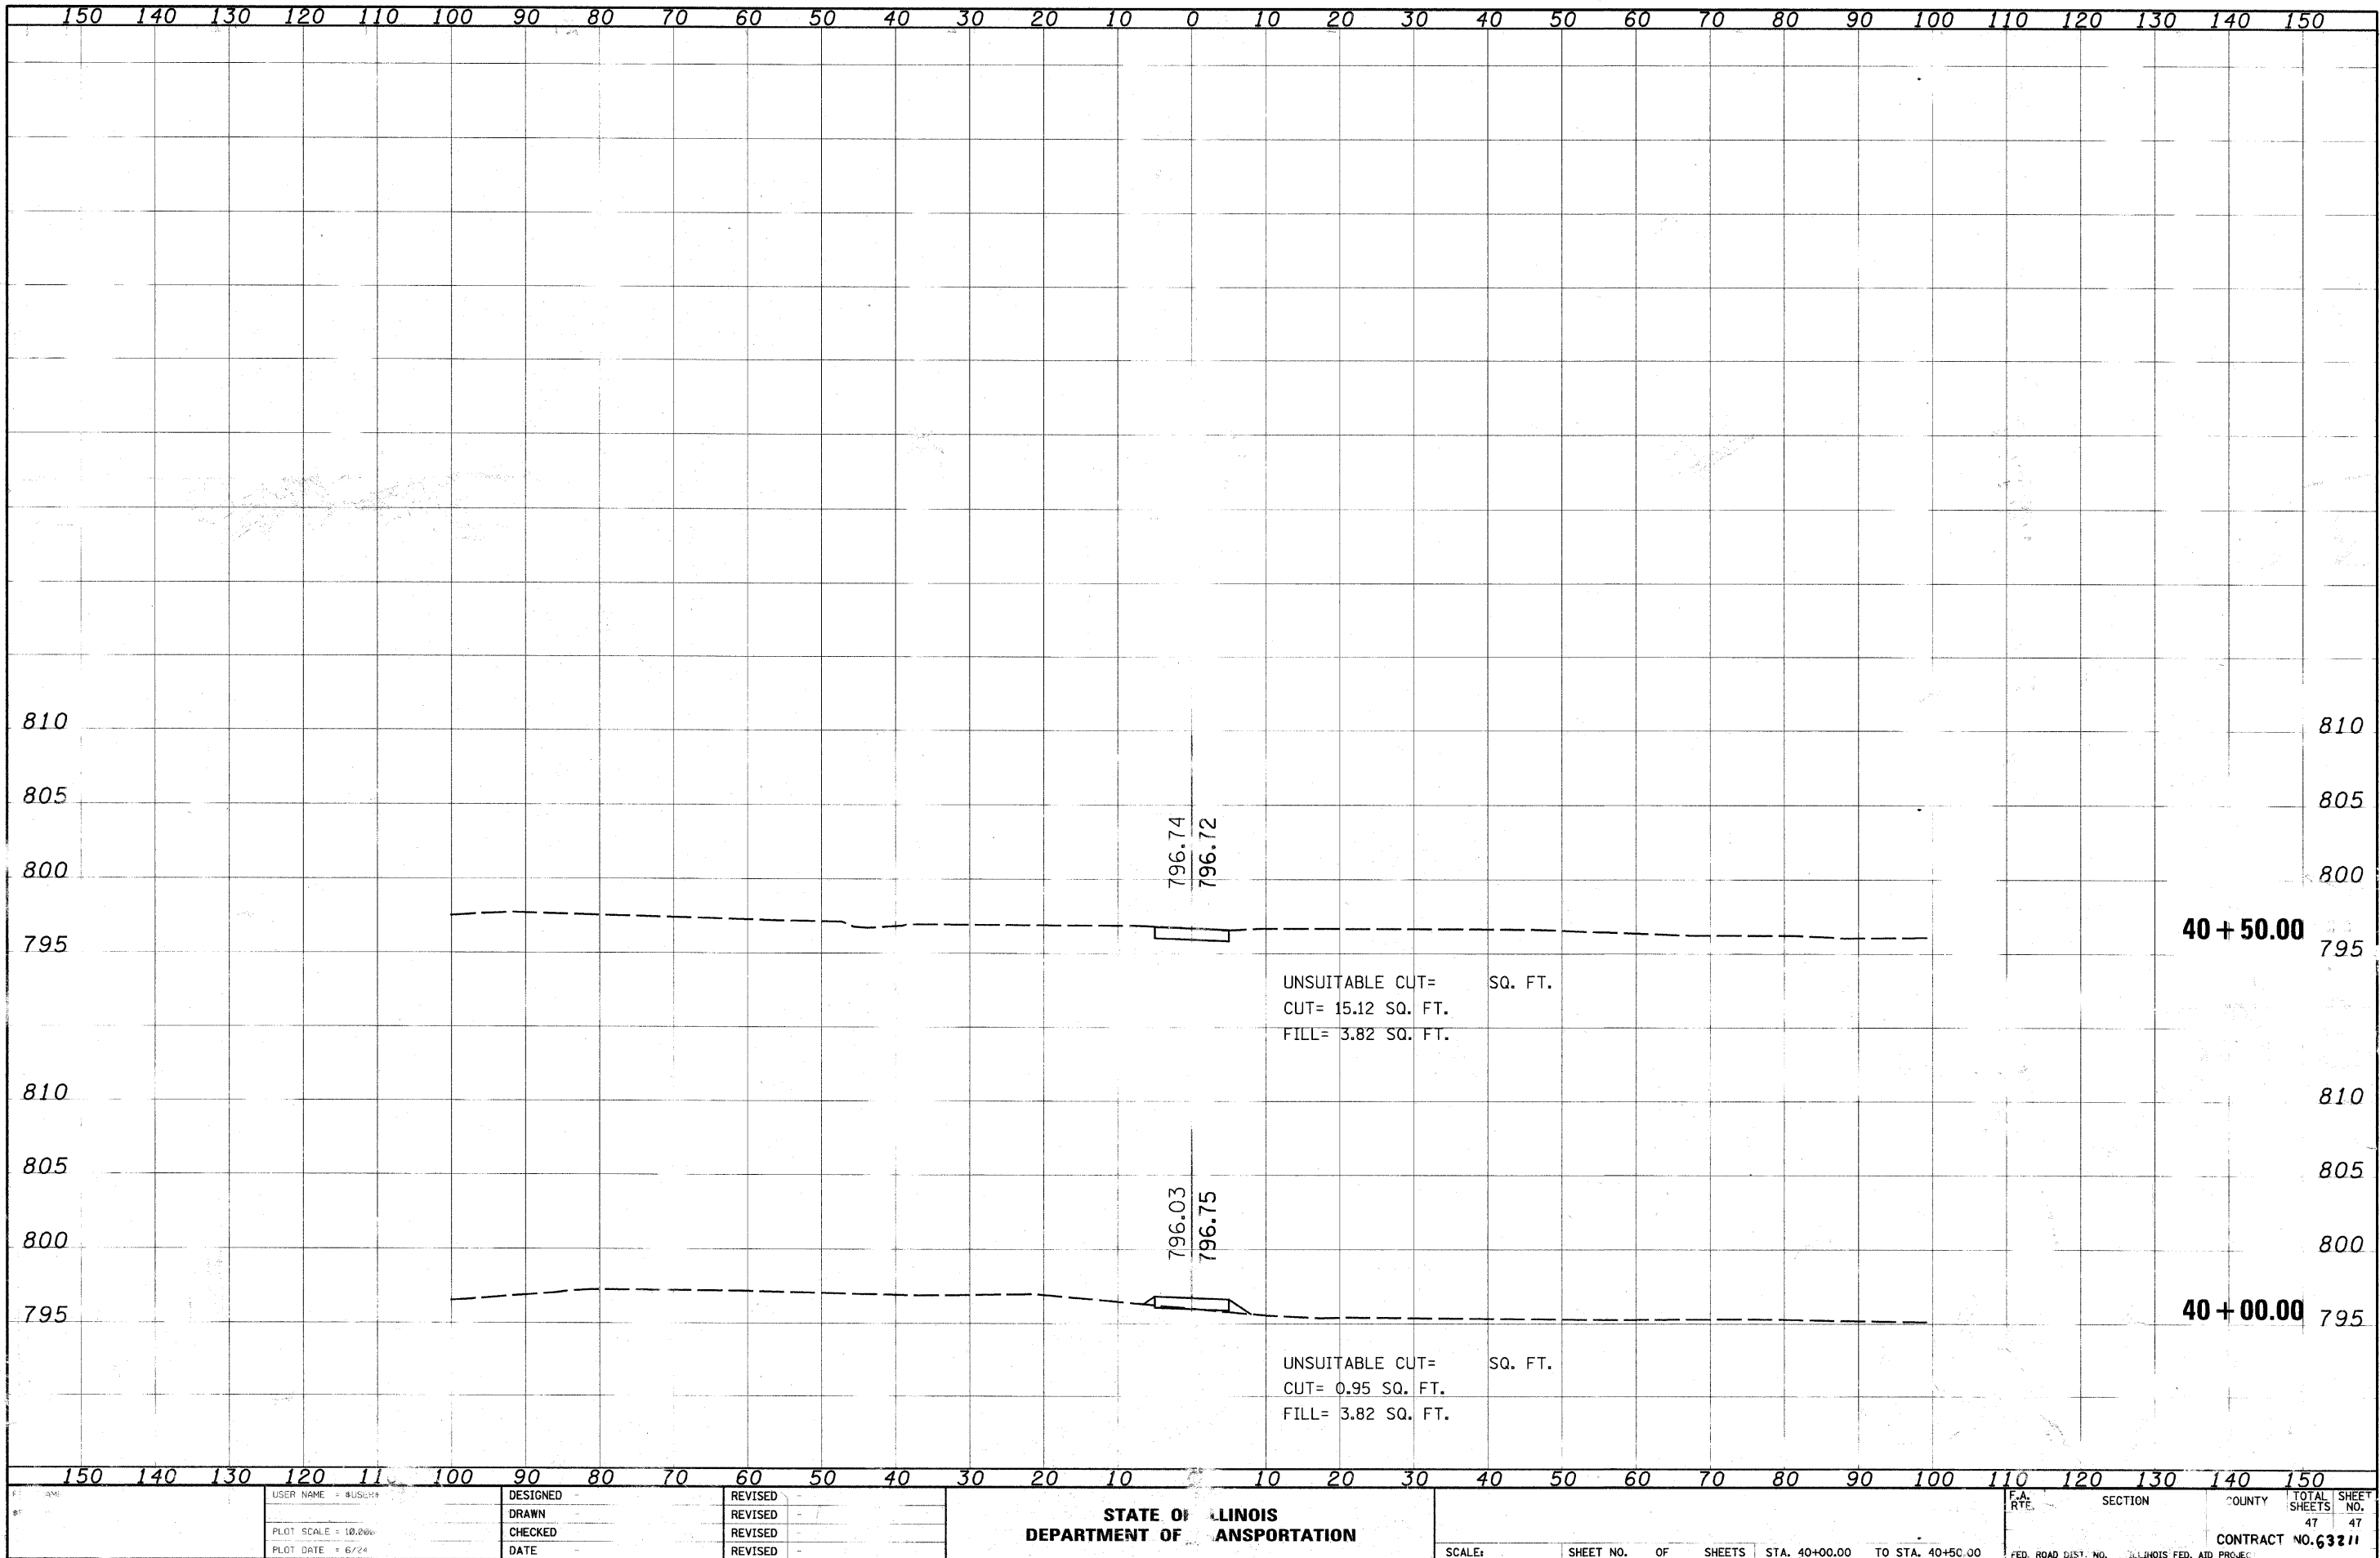

USER NAME = BUSIER
 PLOT SCALE = 10.000
 PLOT DATE = 6/24

DESIGNED	REVISOR
DRAWN	REVISOR
CHECKED	REVISOR
DATE	REVISOR

STATE OF ILLINOIS
 DEPARTMENT OF TRANSPORTATION

SCALE: SHEET NO. OF SHEETS STA. 40+00.00 TO STA. 40+50.00

F.A. RTE.	SECTION	COUNTY	TOTAL SHEETS	SHEET NO.
			47	47
CONTRACT NO. 63211				