


FINAL SURVEY	SURVEYED	BY	DATE
NOTE BOOK NO.	PLOTTED		
	DATE		
	AREAS CHECKED		

ORIGINAL SURVEY	SURVEYED	BY	DATE
NOTE BOOK NO.	PLOTTED		
	DATE		
	AREAS CHECKED		

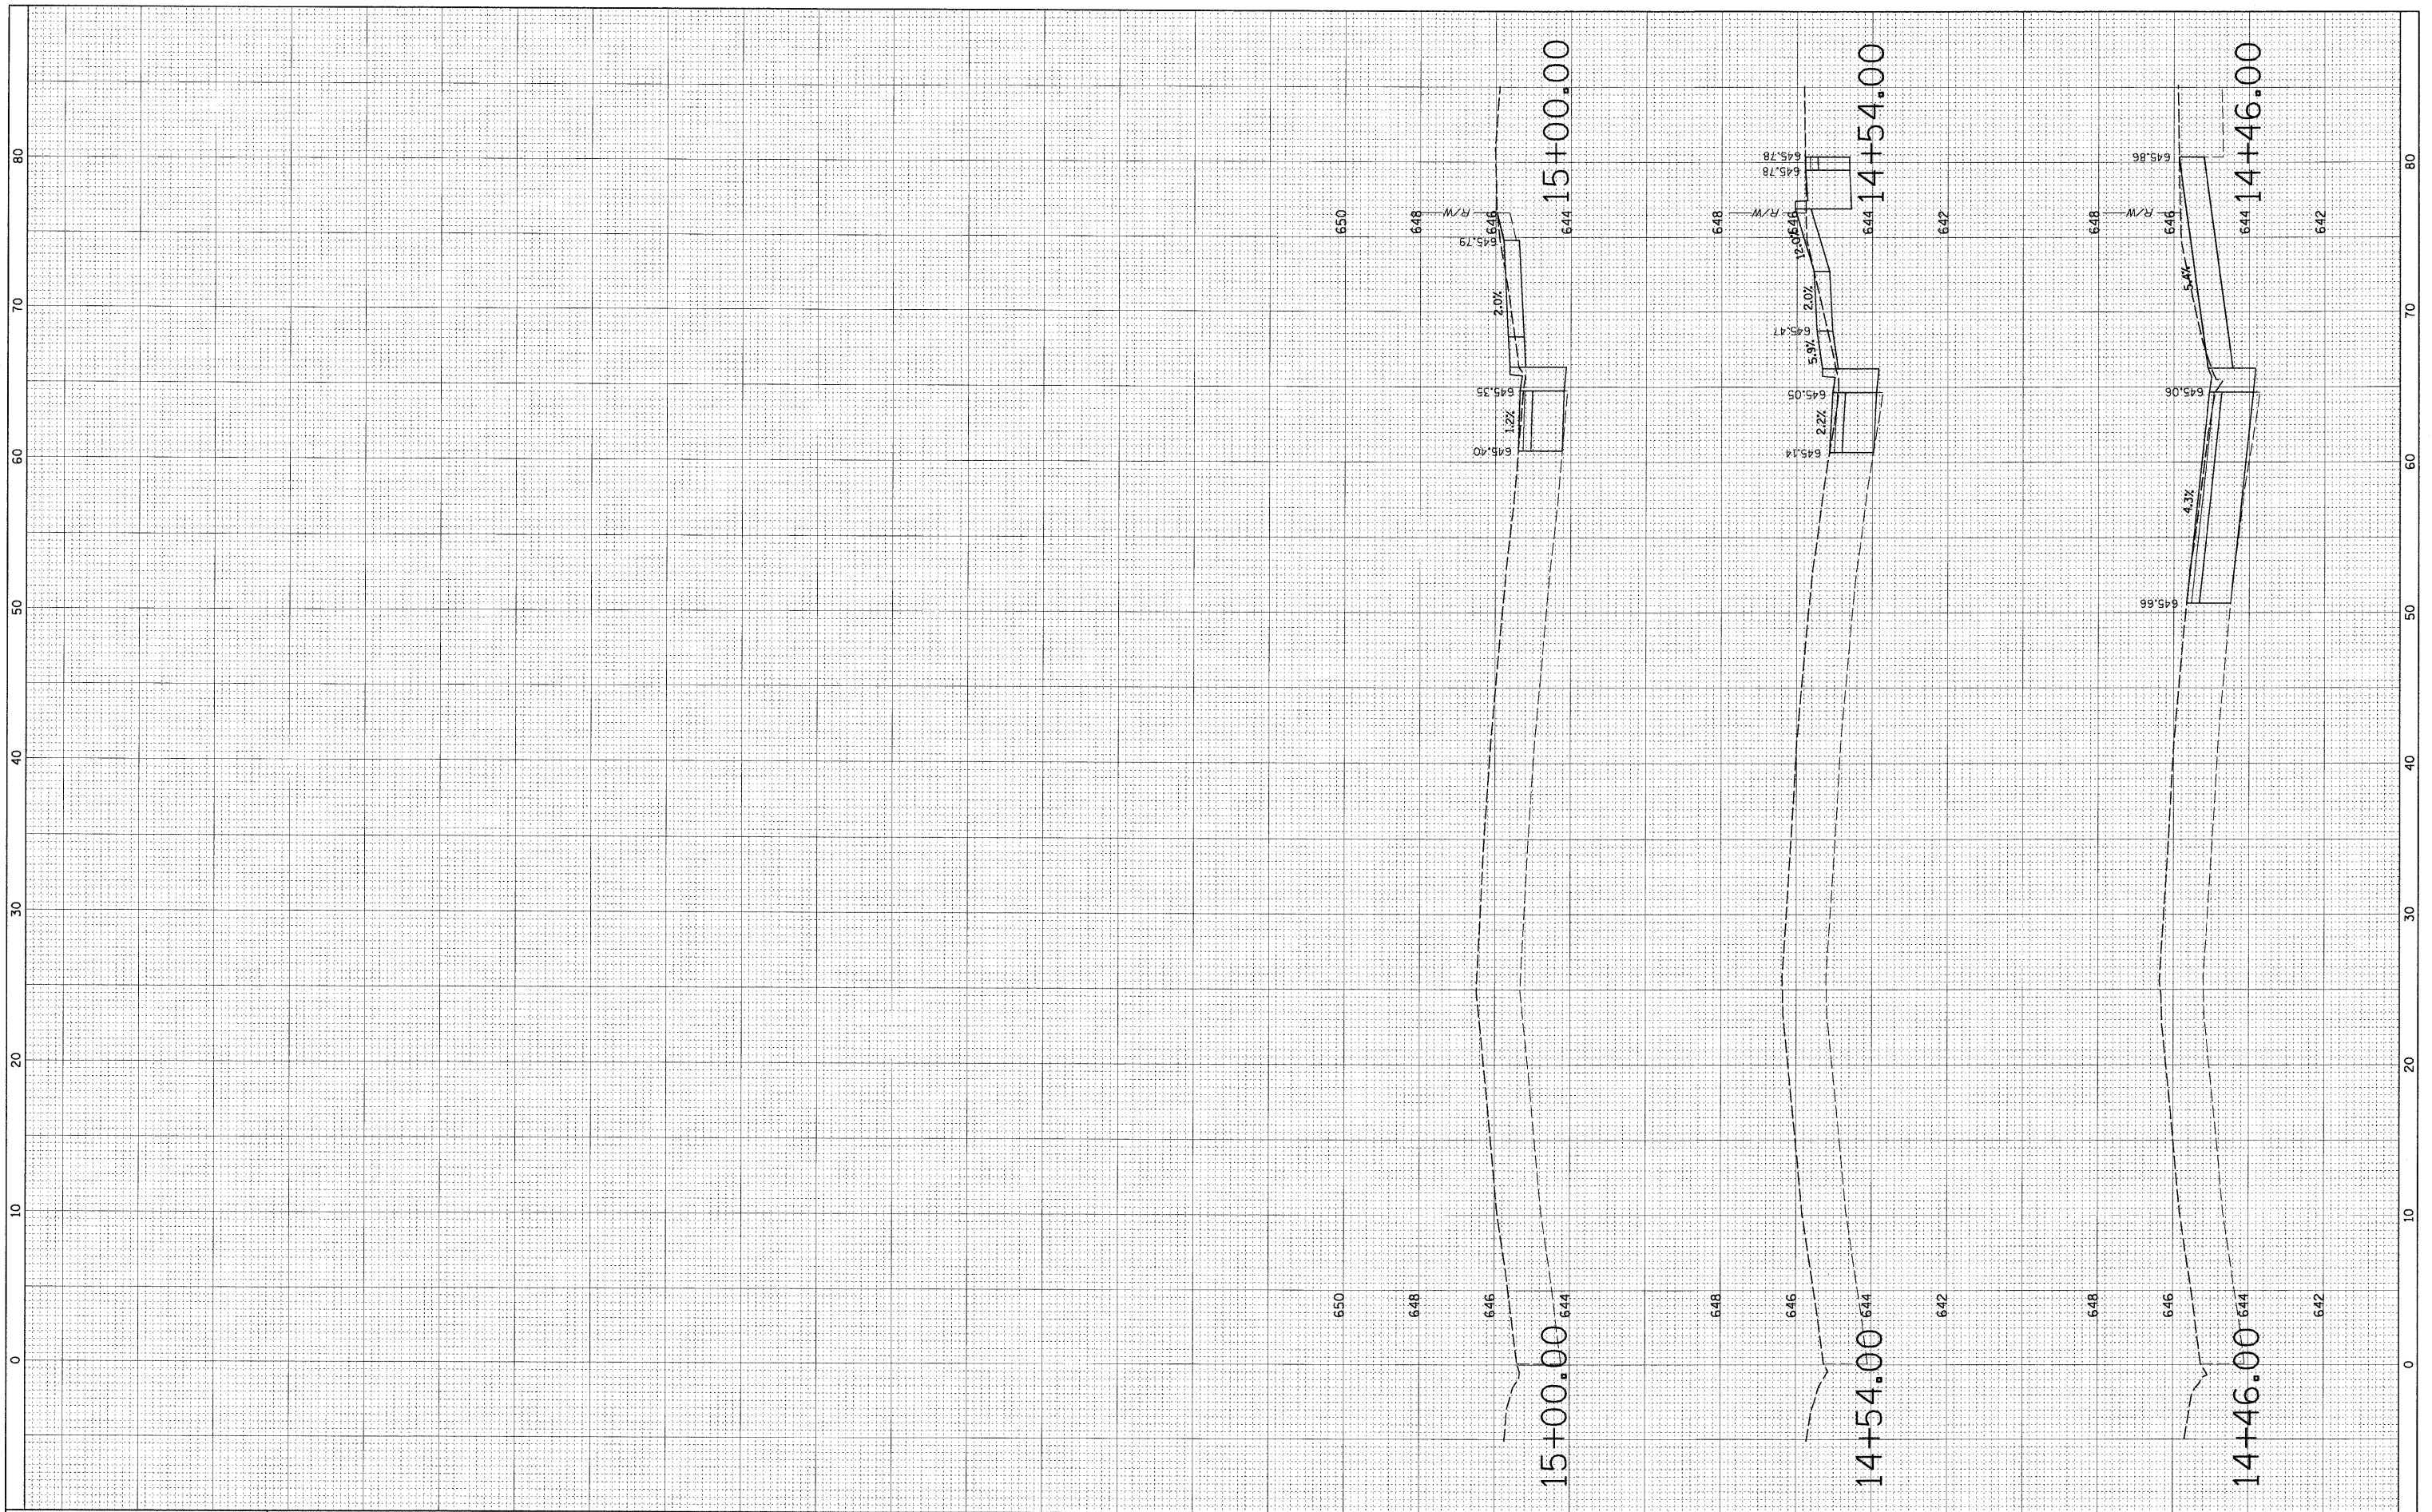

FILE NAME = N:\NORTHLAKE\940032DC95\Civil\lay.wolf.sht

USER NAME = EDTODA	DESIGNED - AMP	REVISED -
PLOT SCALE = 1" = 5' HOR. 1" = 2' VERT.	DRAWN - EDT	REVISED -
PLOT DATE = 7/6/2009	CHECKED - MEW	REVISED -
	DATE - 03/27/09	REVISED -

**STATE OF ILLINOIS
DEPARTMENT OF TRANSPORTATION**

**CROSS SECTIONS
WOLF ROAD**

SCALE: SHEET NO. OF SHEETS STA. TO STA.

F.A. RTE.	SECTION	COUNTY	TOTAL SHEETS	SHEET NO.
2690	09-00069-00-SP	COOK	28	25
CONTRACT NO. 63222				
ILLINOIS FED. AID PROJECT				