


PAVEMENT MARKINGS LEGEND

- ① PAINT PAVEMENT MARKING - LINE 4" DOUBLE YELLOW @ 11" C-C
- ② PAINT PAVEMENT MARKING - LINE 4" WHITE

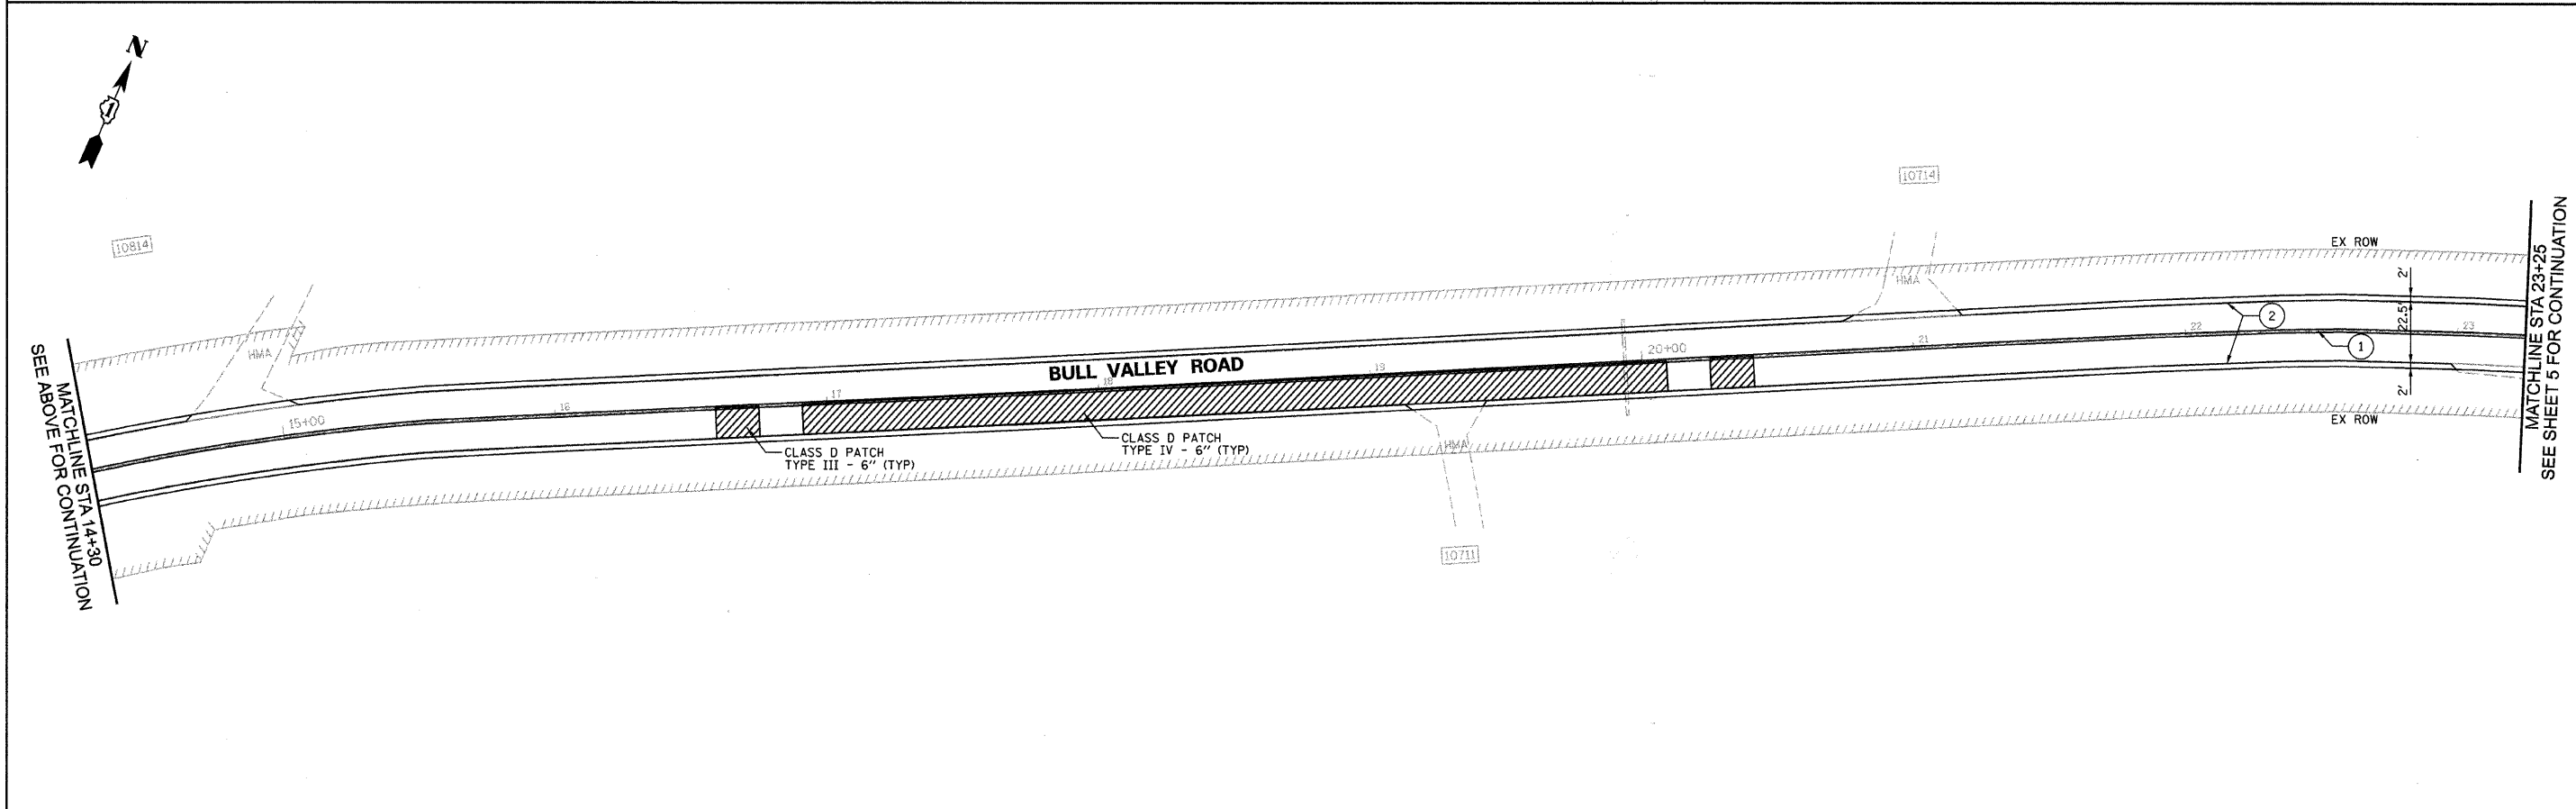

FILE NAME =	USER NAME = .USER.	DESIGNED - DR/MS	REVISED -
na\dgn\bv\42.200\streets\sheet\BV42	restPlan1.dgn	DRAWN - DR/GR	REVISED -
PLOT SCALE = 30.00 ft / IN.	CHECKED - DWR	REVISIED -	REVISIED -
PLOT DATE = 6/29/2009	DATE - MAY 2009	REVISIED -	REVISIED -

**STATE OF ILLINOIS
DEPARTMENT OF TRANSPORTATION**

**BULL VALLEY ROAD
WEST SECTION**

SCALE: 1" = 30' SHEET NO. 4 OF 6 SHEETS STA. 5+25 TO STA. 23+25

F.A.U. RTE.	SECTION	COUNTY	TOTAL SHEETS	SHEET NO.
3860	09-00005-00-RS	MCHENRY	9	4
CONTRACT NO. 63223				
ILLINOIS FED. AID PROJECT				

UPPER LEFT CORNER: 6/29/2009 5:32:30 PM