


MATCHLINE STA 16+50
SEE BELOW FOR CONTINUATION



PAVEMENT MARKINGS LEGEND

- ① PAINT PAVEMENT MARKING - LINE 4"
DOUBLE YELLOW @ 11" C-C
- ② PAINT PAVEMENT MARKING - LINE 4"
WHITE
- ③ PAINT PAVEMENT MARKING - LINE 24"

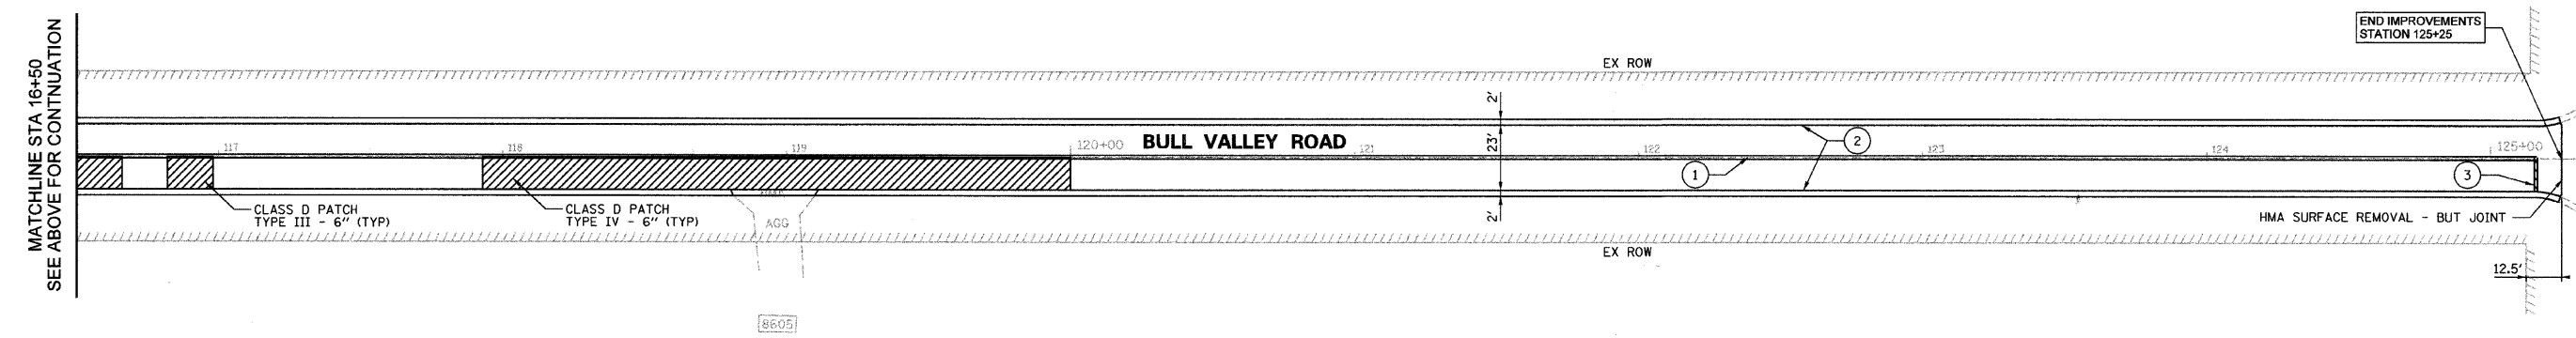

MATCHLINE STA 16+50
SEE ABOVE FOR CONTINUATION

END IMPROVEMENTS
STATION 125+25



FILE NAME = n:\dgn\bv\42.2009streets\sheets\BV42.EastPlan1.dgn	USER NAME = .USER.	DESIGNED - DR/MS	REVISED -
PLOT SCALE = 30.00 ft / IN.	CHECKED - DWR	DATE - MAY 2009	REVISED -
PLOT DATE = 6/29/2009			

**STATE OF ILLINOIS
DEPARTMENT OF TRANSPORTATION**

BULL VALLEY ROAD EAST SECTION	
SCALE: 1" = 30'	SHEET NO. 6 OF 6 SHEETS
STA. 108+28 TO STA. 125+25	

F.A.U. RTE.	SECTION	COUNTY	TOTAL SHEETS	SHEET NO.
3860	09-00005-00-RS	MCHENRY	9	6
CONTRACT NO. 63223				
ILLINOIS FED. AID PROJECT				

I:\projects\09-00005-00-RS\09-00005-00-RS-06.dgn 6/29/2009 5:12:10 PM