


| | | | | |
|--|---------|-------------|--------------------------------|-----------|
| F.A.U. RTE. | SECTION | COUNTY | TOTAL SHEETS | SHEET NO. |
| 2555 | * | COOK & LAKE | 41 | 18 |
| FED. ROAD DIST. NO. 7 | | ILLINOIS | FED. AID PROJECT - M-6003(883) | |
| * BARRINGTON: 90-00058-00-WR STATE: 70-WRS-90 | | | | |

SEE SHEET 19 FOR LEGEND AND GENERAL NOTES

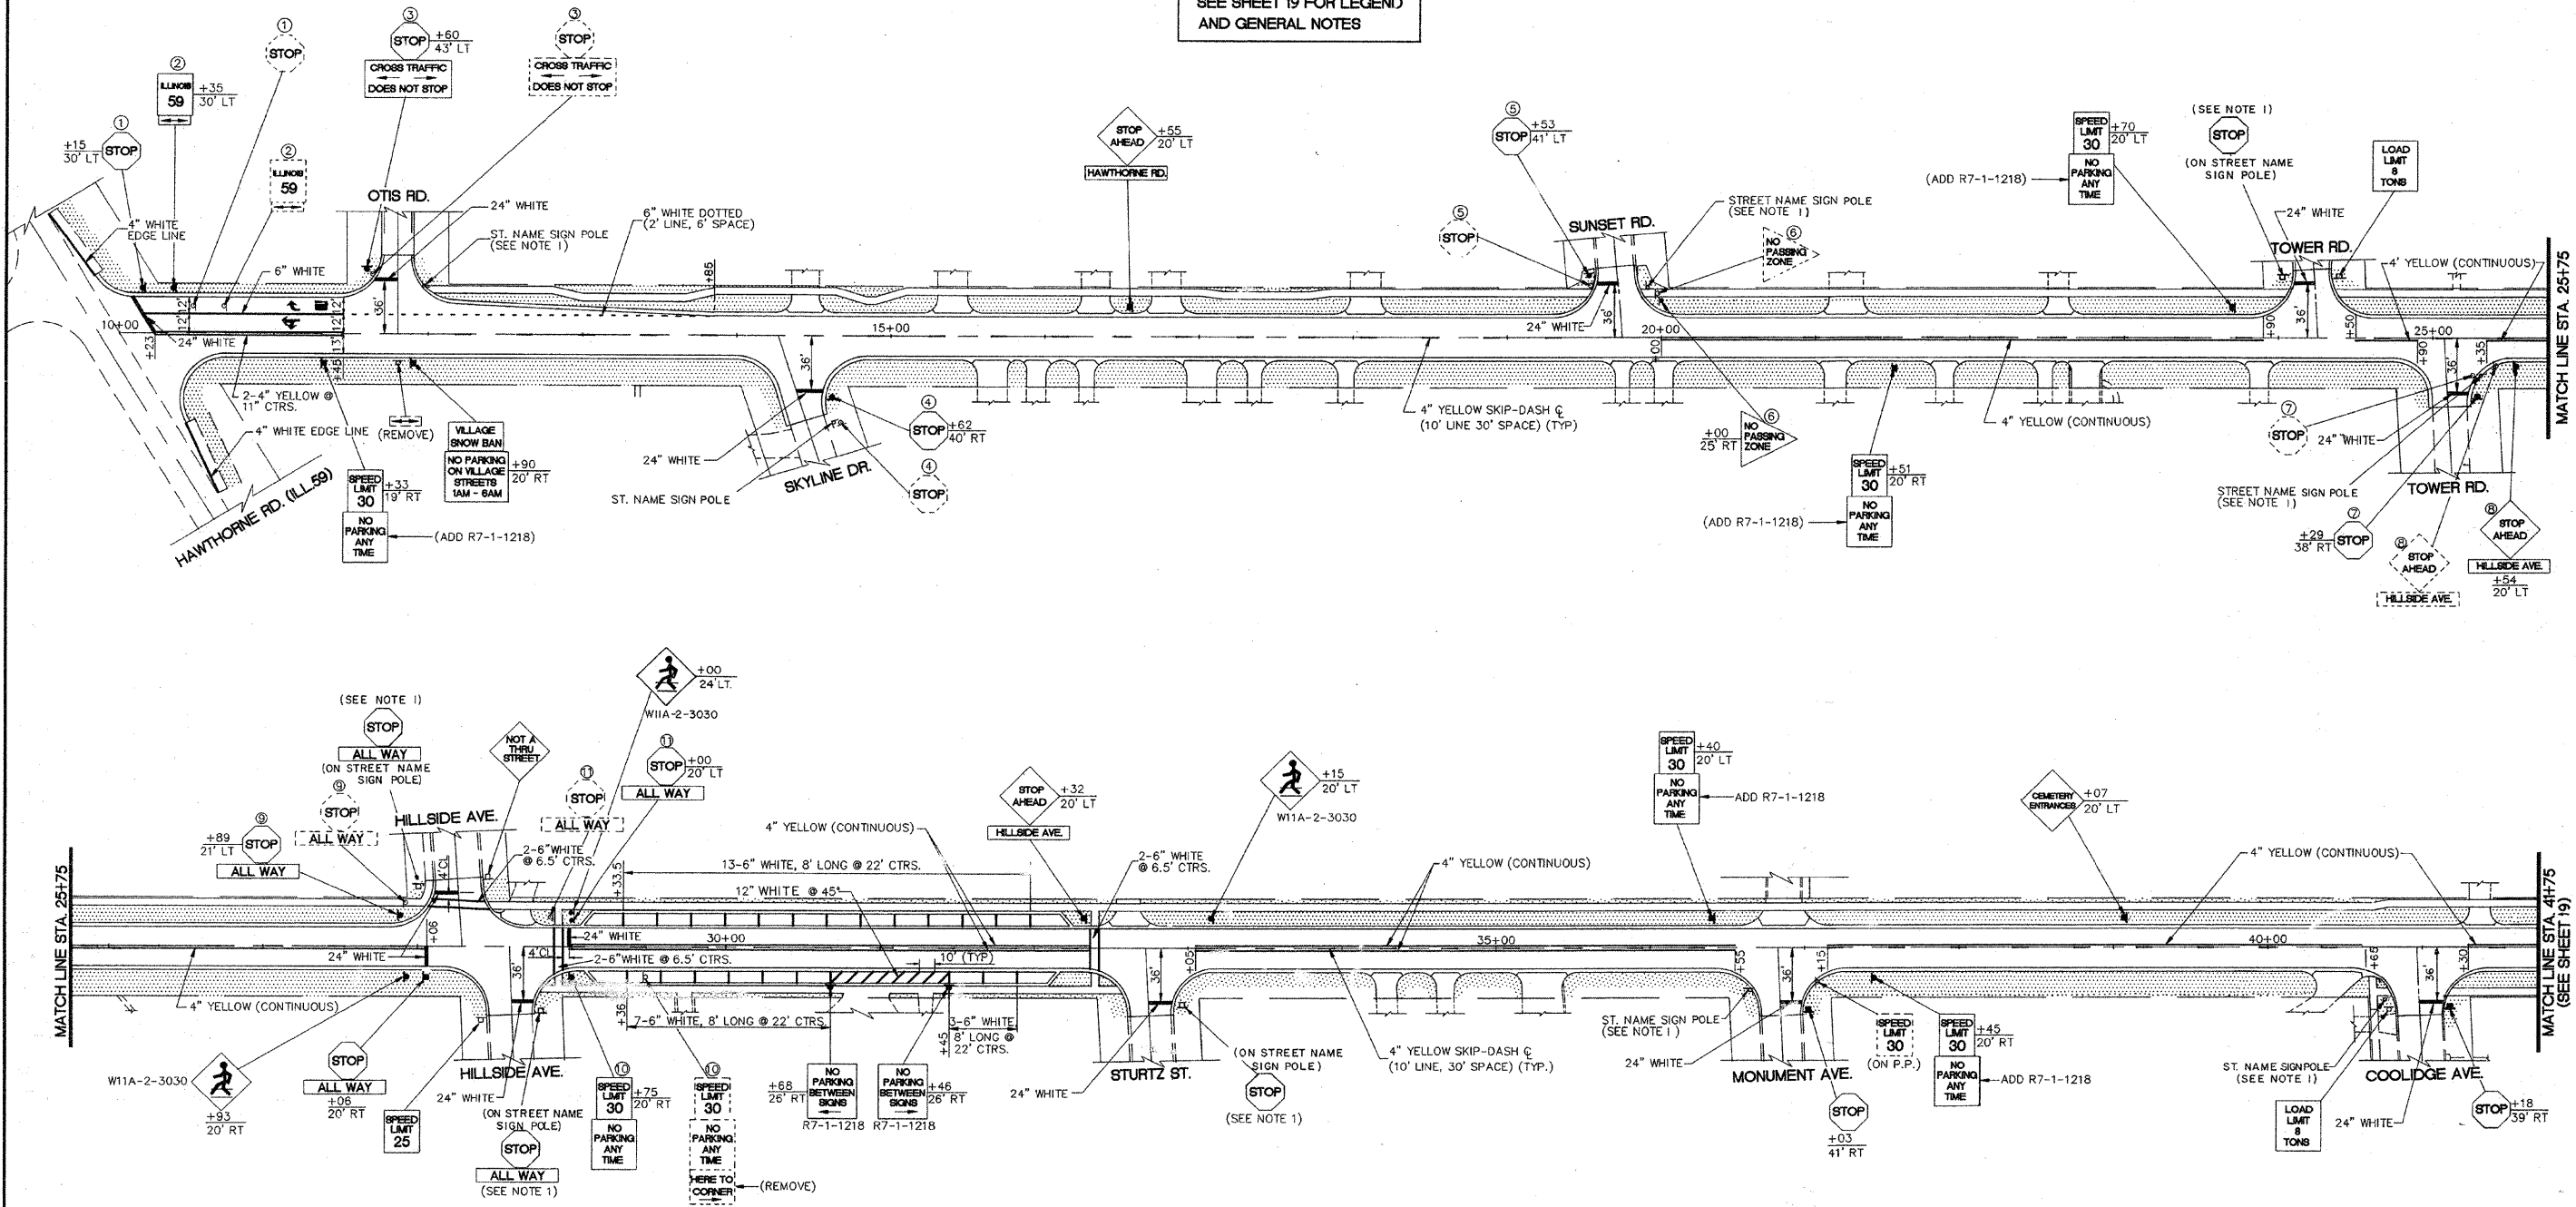

THIS SHEET INCLUDED FOR REFERENCE ONLY. PAVEMENT MARKINGS SHALL BE REPLACED WITHIN THE LIMITS OF CONSTRUCTION AND PAID FOR AT THE CONTRACT UNIT PRICES FOR PAVEMENT MARKINGS.

| REVISIONS | |
|-----------|------|
| NO. | DATE |
| | |
| | |
| | |
| | |

DEPARTMENT OF TRANSPORTATION
PAVEMENT MARKING, SIGNING AND LANDSCAPING
DUNDEE AVENUE
STA. 10+00 TO STA. 41+75

DATE 3/10/92
CHECKED BY RJK

| | | | | | | | | | | | | |
|------------------------------------|----------------|----------------|-----------------------|--|-------------------------|---------------------------|---------------------------|----------------|--------------------|--------------------|--|--|
| FILE NAME = 4167-000_Dundee.dwg | USER NAME = | DESIGNED - LXM | REVISED - LXM 6/30/09 | DUNDEE AVENUE RESURFACING PROGRAM | PAVEMENT MARKING | F.A.U. RTE. 2555 | SECTION 09-00089-00-RS | COUNTY COOK | TOTAL SHEETS 18 | SHEET NO. 6 | | |
| PLOT SCALE = N.T.S. | CHECKED - DEM | REVISED - | REVISED - | | | SCALE: NONE | SHEET NO. 6 OF 12 SHEETS | STA. 10+00 | TO STA. 41+75 | CONTRACT NO. 63231 | | |
| PLOT DATE = 6/30/09 | DATE - 5/26/09 | REVISED - | REVISED - | | | ILLINOIS FED. AID PROJECT | | | | | | |
| | | | | | | | | | | | | |