


EXISTING CONDITIONS AND REMOVALS

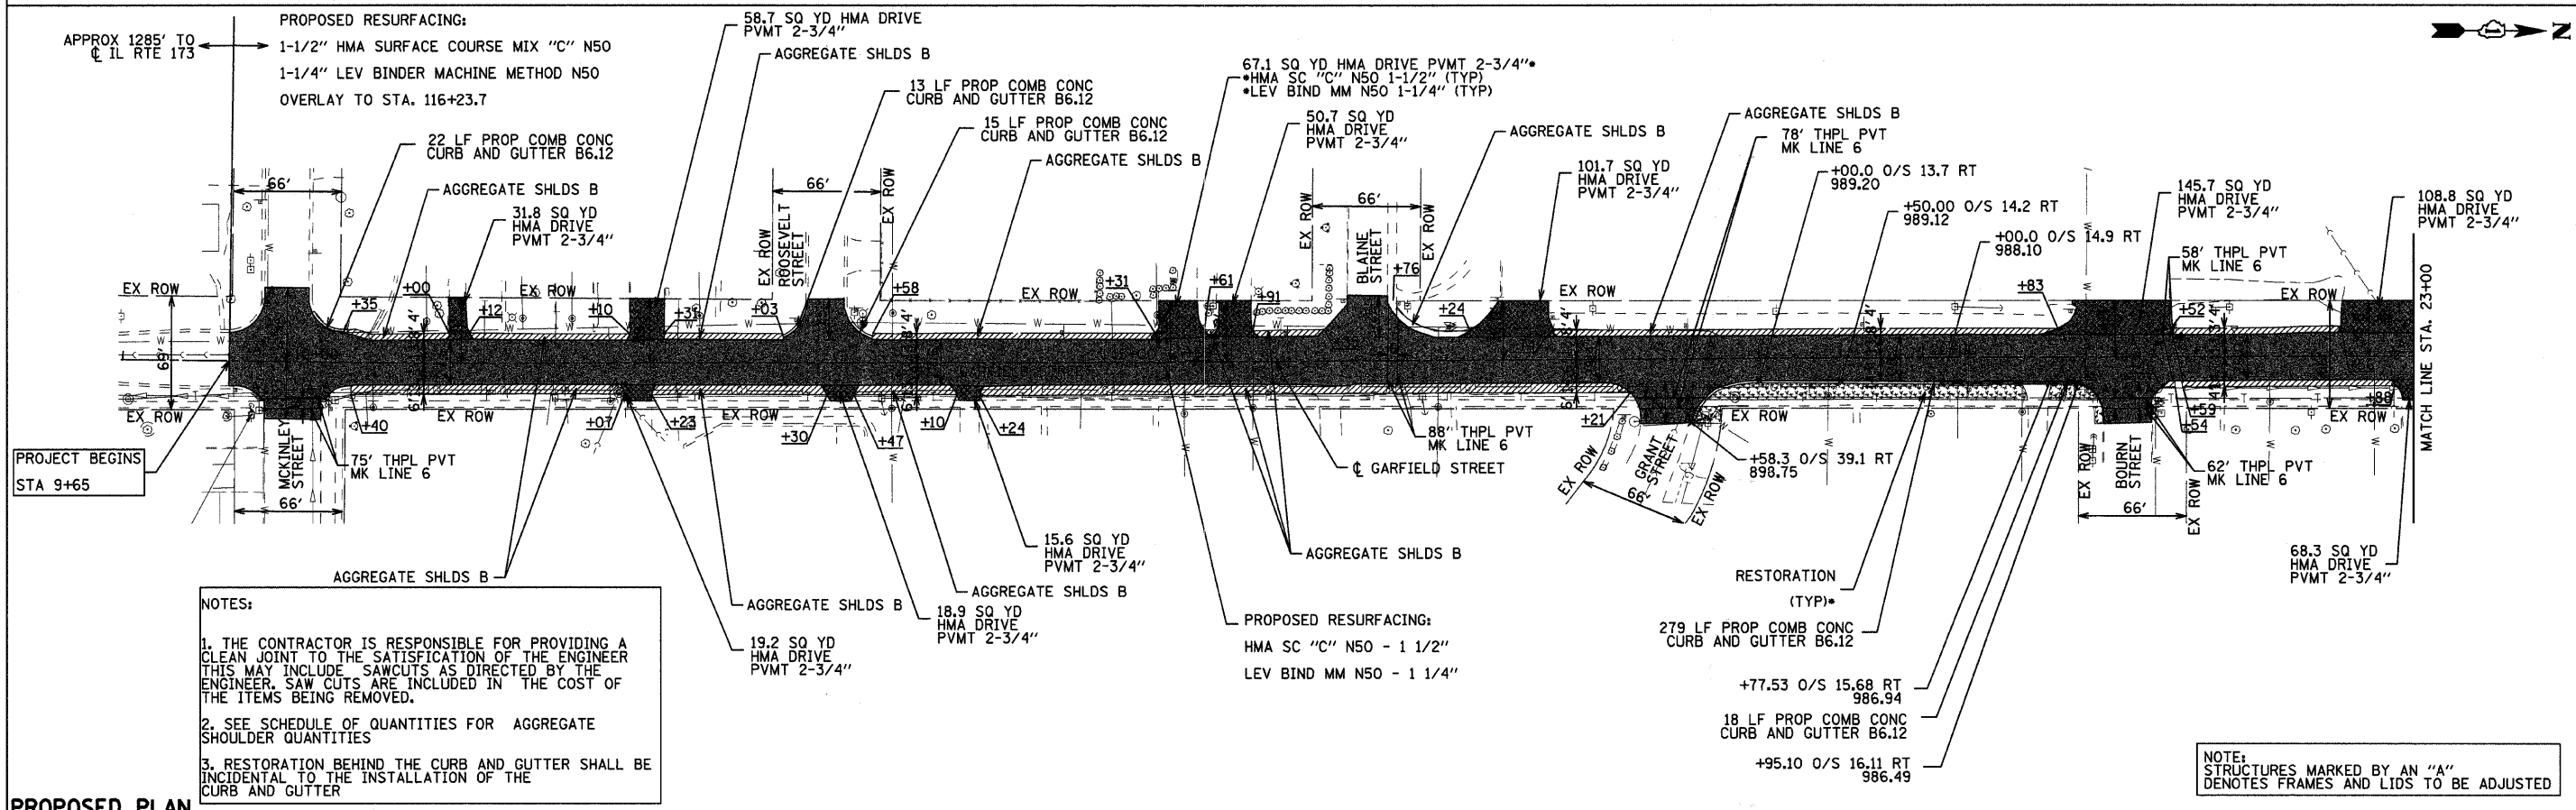

<p>SEC Group, Inc. Engineering Surveying Construction Administration McHenry • Yorkville • New Lenox • Chicago www.secgroupinc.com</p>	USER NAME = djohanson PLOT SCALE = 1"=50' PLOT DATE = 6/30/2009	DESIGNED - D. JOHANSON DRAWN - DCJ CHECKED - GFR DATE - 7/1/09	REVISED - REVISED - REVISED - REVISED -	CITY OF HARVARD GARFIELD STREET RESURFACING	ROADWAY PLAN GARFIELD STREET SCALE: 1"=50' SHEET NO. 4 OF 10 SHEETS STA. 9+65 TO STA. 23+00	F.A. RTE. SECTION COUNTY TOTAL SHEETS NO. 09-00061-00-RS MCHENRY 10 4 CONTRACT NO. 63232
	FED. ROAD DIST. NO. ILLINOIS FED. AID PROJECT					