


CONTRACT NO.				
F.A. RTE.	SECTION	COUNTY	TOTAL SHEETS	SHEET NO.
STA.	TO STA.			
FED. ROAD DIST. NO. 1 ILLINOIS FED. AID PROJECT				

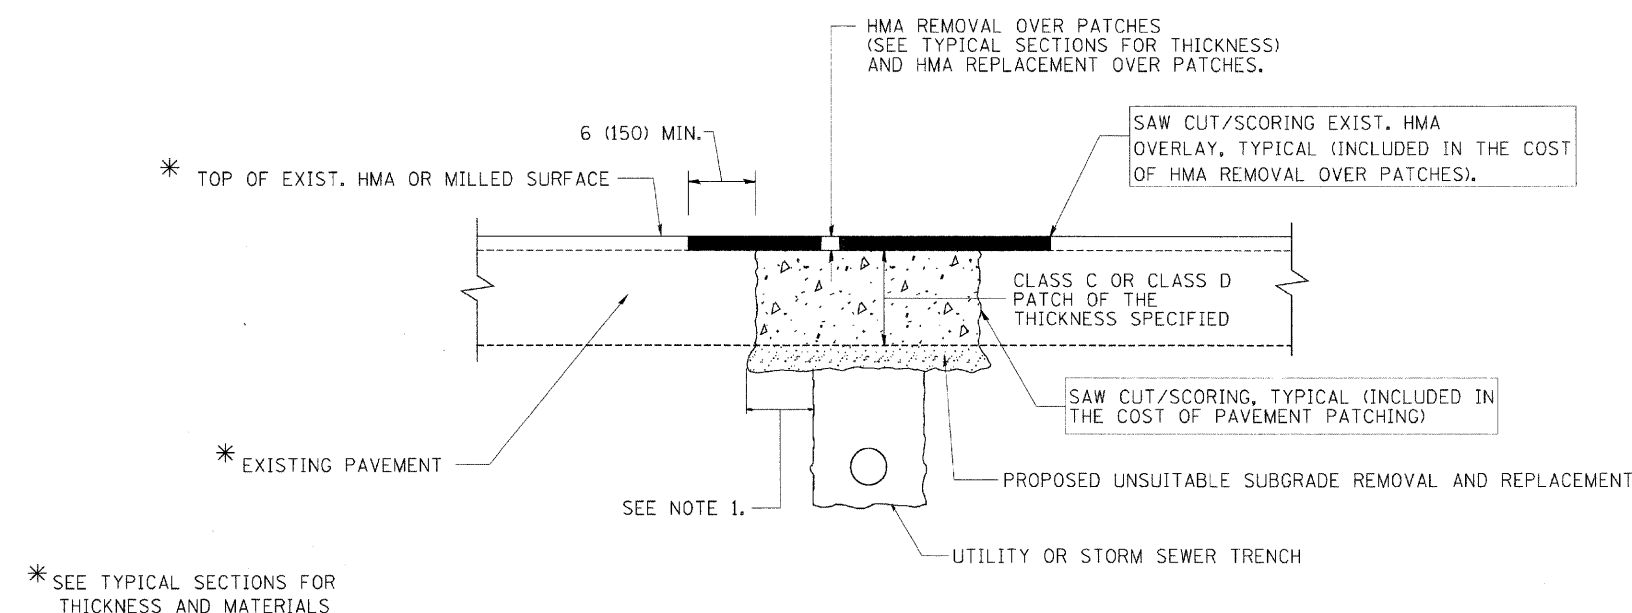

- NOTES:**
1. THE WIDTH OF THE FULL DEPTH PATCH OVER A TRENCH SHALL BE 12 (300) WIDER ON EACH SIDE OF THE TRENCH.
 2. FOR METHOD OF MEASUREMENT AND BASIS OF PAYMENT, SEE RECURRING SPECIAL PROVISION "PATCHING WITH HOT-MIX ASPHALT OVERLAY REMOVAL".

- SEQUENCE OF CONSTRUCTION**
1. REMOVE THE EXISTING HMA MATERIAL OVER THE AREA TO BE PATCHED.
 2. REMOVE AND REPLACE FULL DEPTH PATCHES
 3. REPLACE HMA MATERIAL OVER THE AREA TO BE PATCHED.

ALL DIMENSIONS ARE IN INCHES (MILLIMETERS) UNLESS OTHERWISE SHOWN.

REVISIONS		ILLINOIS DEPARTMENT OF TRANSPORTATION	
NAME	DATE		
R. SHAH	10/29/99		
R. SHAH	01/14/00		
R. SHAH	03/23/99		
R. SHAH	04/24/99		
A. HOUSE	03/15/98		
A. ABBAS	03/21/97		
A. ABBAS	01/20/96		
A. ABBAS	04/17/95		
R. BORO	06/01/97		

SCALE: VERT. NONE
HORIZ. 1"=10'
PLOT DATE: 11/18/2007

DRAWN BY: _____
CHECKED BY: _____
BD400-04 (BD-22)
REVISION DATE: 01/01/07

PLOT DATE: 6/29/2009
 PLOT SCALE: 1"=10'
 PLOT BY: DCJ
 USER: d.johanson



USER NAME = d.johanson	DESIGNED - D. JOHANSON	REVISED -
	DRAWN - DCJ	REVISED -
PLOT SCALE =	CHECKED - GFR	REVISED -
PLOT DATE = 6/29/2009	DATE - 7/1/09	REVISED -

**CITY OF HARVARD
GARFIELD STREET RESURFACING**

CONSTRUCTION DETAILS

SCALE: SHEET NO. 9 OF 10 SHEETS STA. TO STA.

F.A. RTE.	SECTION	COUNTY	TOTAL SHEETS	SHEET NO.
	09-00061-00-RS	MCHENRY	10	9
FED. ROAD DIST. NO.			ILLINOIS FED. AID PROJECT	
			CONTRACT NO. 63232	