



STA. 29+18, END OMISSION, BEGIN RESURFACING
 CONSTRUCT BUTT JOINT, TYPICAL AT RESURFACING LIMITS
 (INCIDENTAL TO CTHE CONTRACT).

COLD MILL EXISTING HMA SURFACE COURSE 2 1/2", CLEAN, PRIME AND
 RESURFACE WITH 3/4" POLYMERIZED LEVELING BINDER, MACHINE METHOD,
 AND 2 " HMA SURFACE COURSE, MIX D, N70.

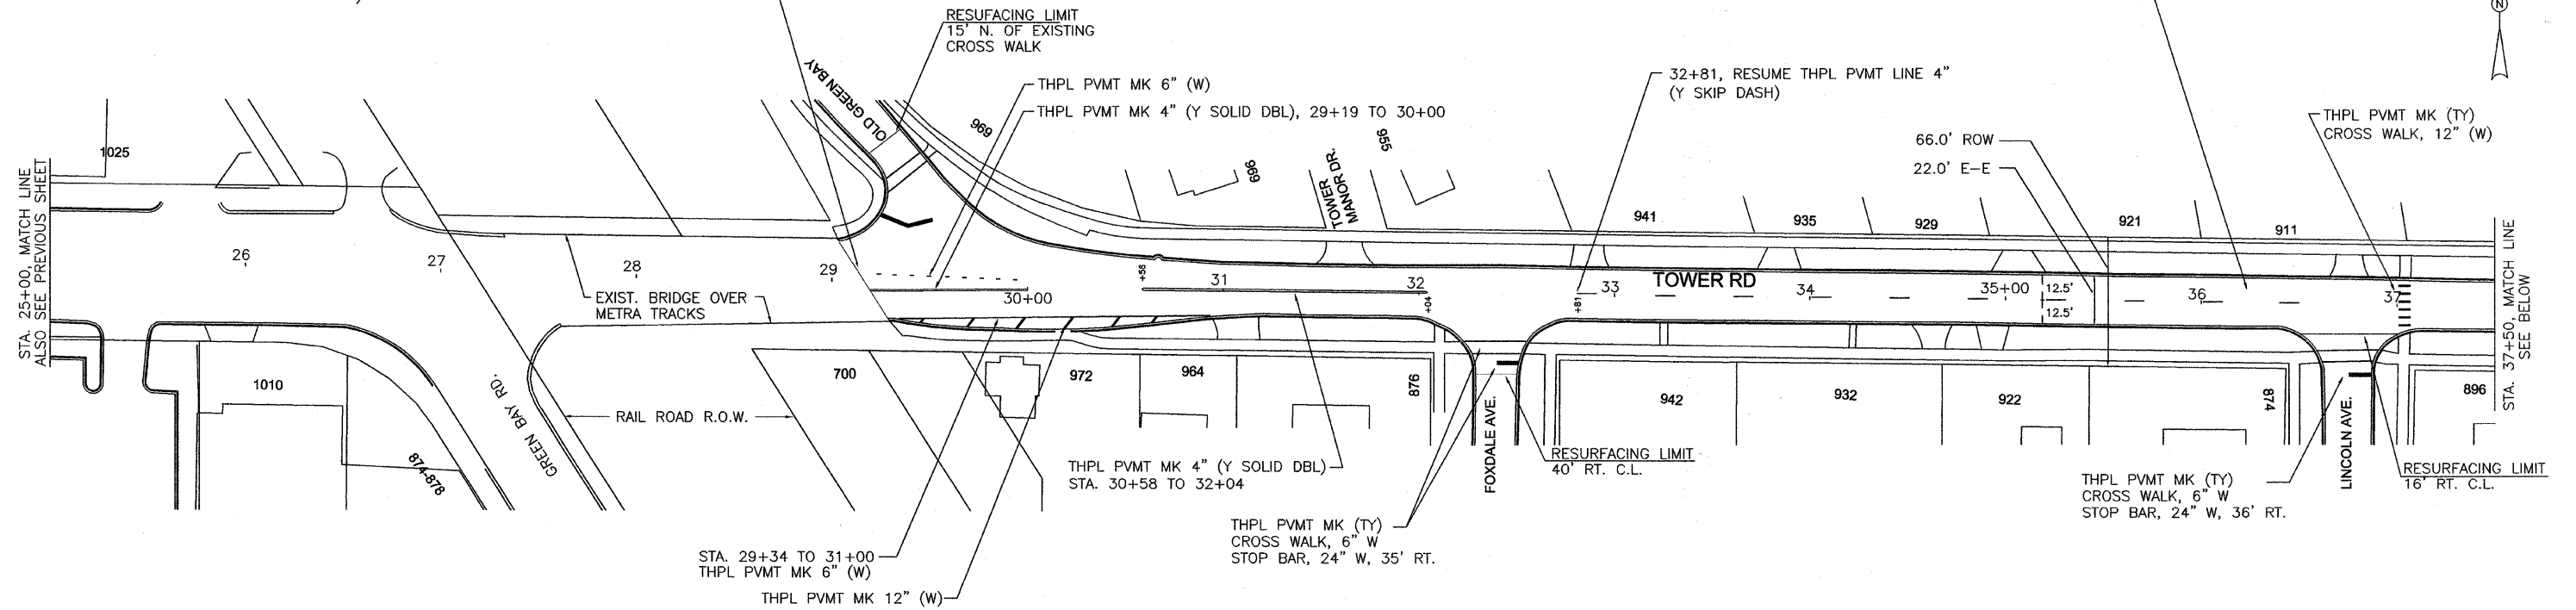

COLD MILL EXISTING HMA SURFACE COURSE 2 1/2", CLEAN, PRIME AND
 RESURFACE WITH 3/4" POLYMERIZED LEVELING BINDER, MACHINE METHOD,
 AND 2 " HMA SURFACE COURSE, MIX D, N70.

RESURFACING PROJECT ENDS.
 STA. 47+60

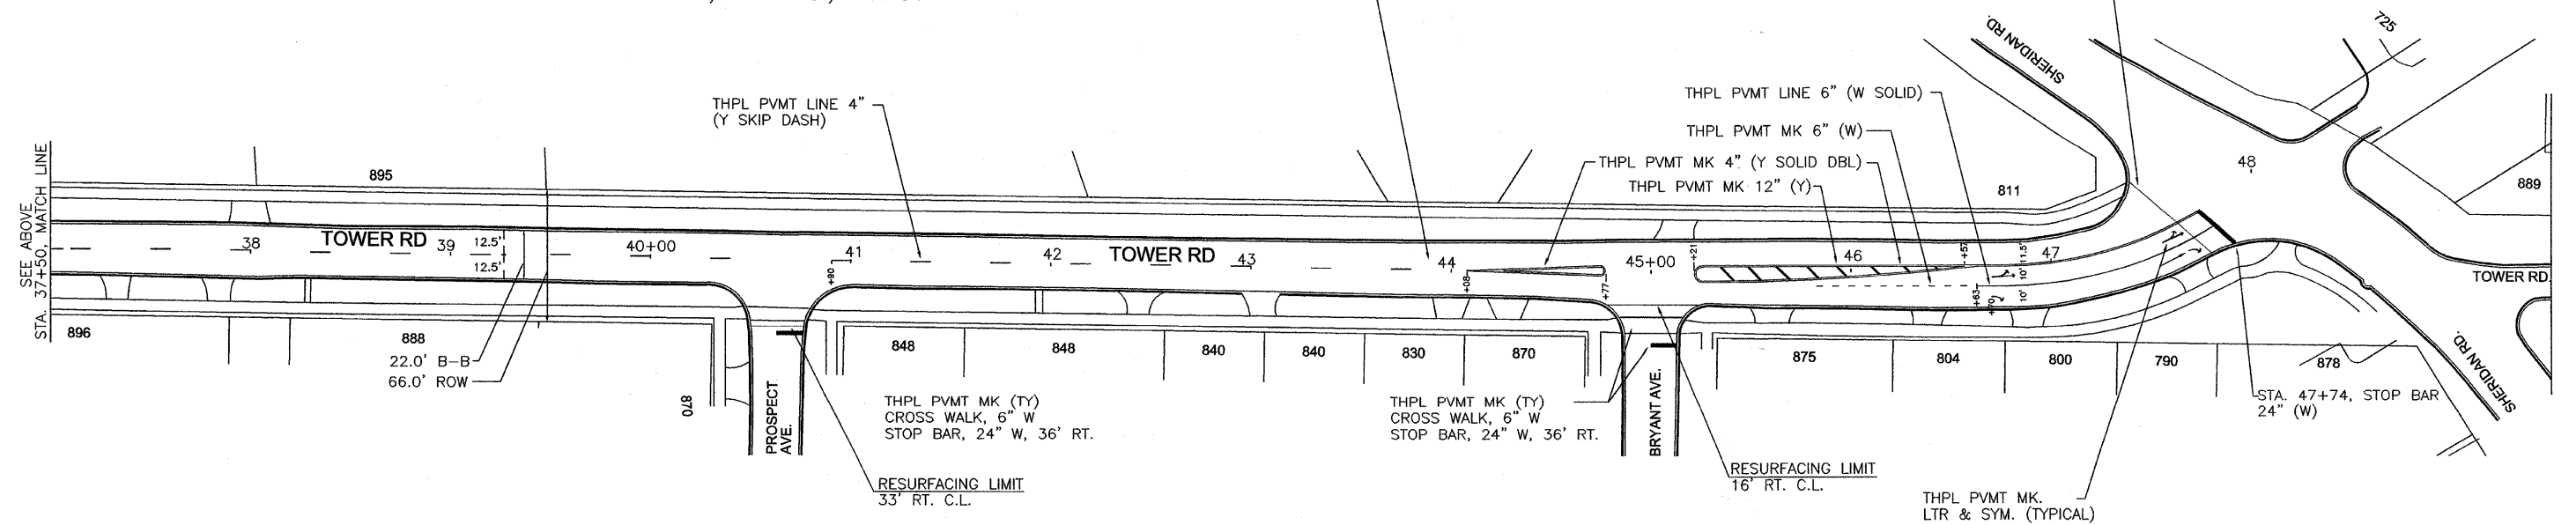

DESIGNED	REVISED
DRAWN	REVISED
CHECKED	REVISED
DATE	REVISED

VILLAGE OF WINNETKA 2009 LAPP
 RESURFACING PROGRAM

ROADWAY PLAN
 TOWER ROAD

SCALE: 1"=40'

STA. 25+00 TO STA. 47+60

F.A.U. RTE.	SECTION	COUNTY	TOTAL SHEETS	SHEET NO.
1282	09-00104-00-RS	COOK	10	5
FED. ROAD DIST. NO.	CONTRACT NO. 63241			
JOB NO. C-91-712-09	ILLINOIS FED. AID PROJECT ARA-9003 (374)			